

RELOCATE TEMPORARY CONCRETE BARRIER


1320+09 TO 1322+59	250.0 FOOT
1322+59 TO 1323+46	87.5 FOOT
TOTAL =	337.5 FOOT

IMPACT ATTENUATORS, RELOCATE
(NON-REDIRECTIVE), TEST LEVEL 3

1319+75	1.0 EACH
1323+46	1.0 EACH
TOTAL =	2.0 EACH

IMPACT ATTENUATORS, TEMPORARY
(FULLY REDIRECTIVE, NARROW), TEST LEVEL

1320+09	1.0 EACH
TOTAL =	1.0 EACH

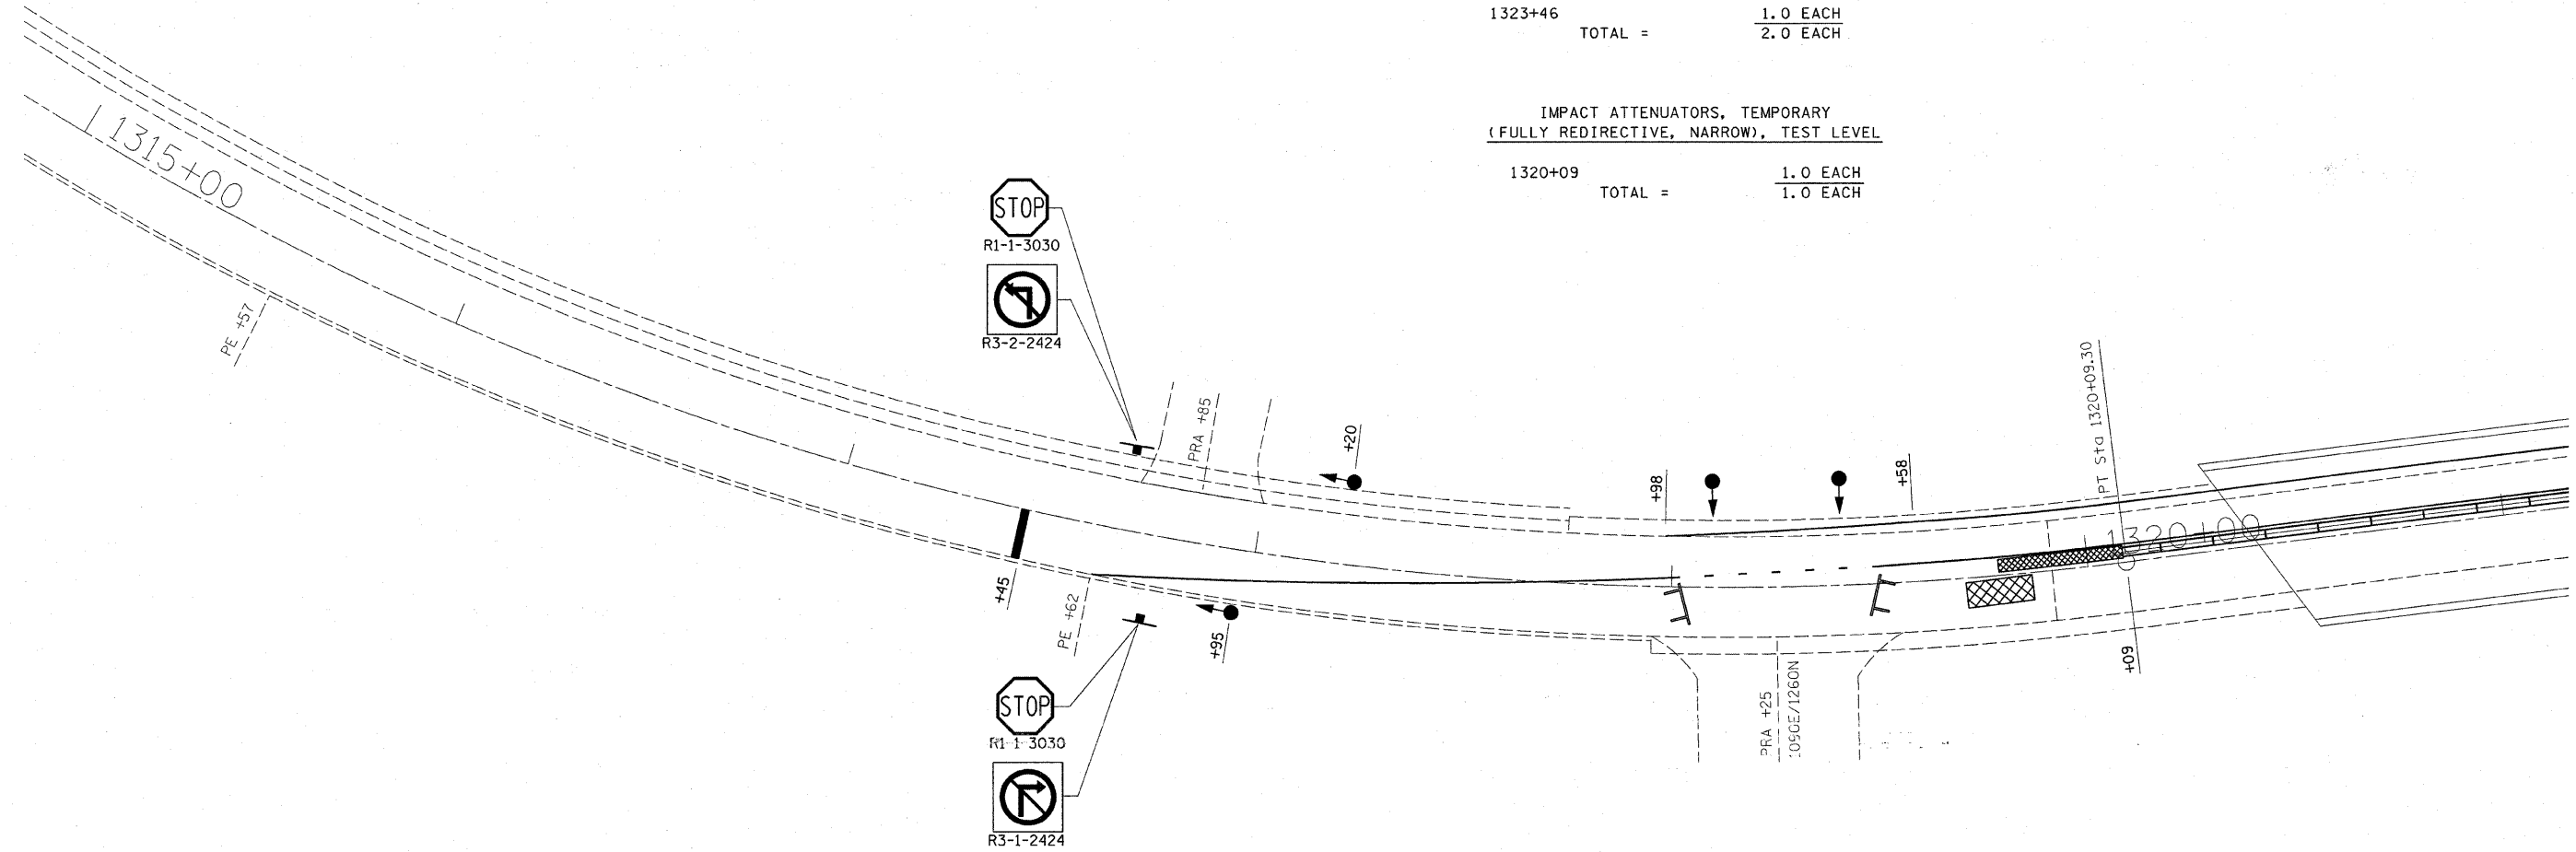

LEGEND

- TEMPORARY BRIDGE TRAFFIC SIGNALS
- IMPACT ATTENUATORS, TEMPORARY (NON-REDIRECTIVE) TEST LEVEL 3
- TEMPORARY CONCRETE BARRIER
- STOP BAR
- IMPACT ATTENUATORS, TEMPORARY (FULLY-REDIRECTIVE, NARROW) TEST LEVEL 3
- TYPE III BARRICADE

FILE NAME = c:\pwork\PWIDOT\SWARTZRW\dms54414\d7	USER NAME = swartzrw 4317-ahh-stage2.dgn	DESIGNED - DRAWN -	REVISED - REVISED -	STATE OF ILLINOIS DEPARTMENT OF TRANSPORTATION	STAGE 2 TRAFFIC CONTROL SN 025-0087			F.A.S. RTE. 2796	SECTION (L,K)RS-2	COUNTY EFFINGHAM	TOTAL SHEETS 58	SHEET NO. 33	
PLOT SCALE = 28.0000' / IN.					SCALE: 20	SHEET NO. 5 OF 8 SHEETS	STA.	TO STA.	CONTRACT NO. 74317				
PLOT DATE = 3/17/2010					DATE -	ILLINOIS FED. AID PROJECT							
DATE -													