
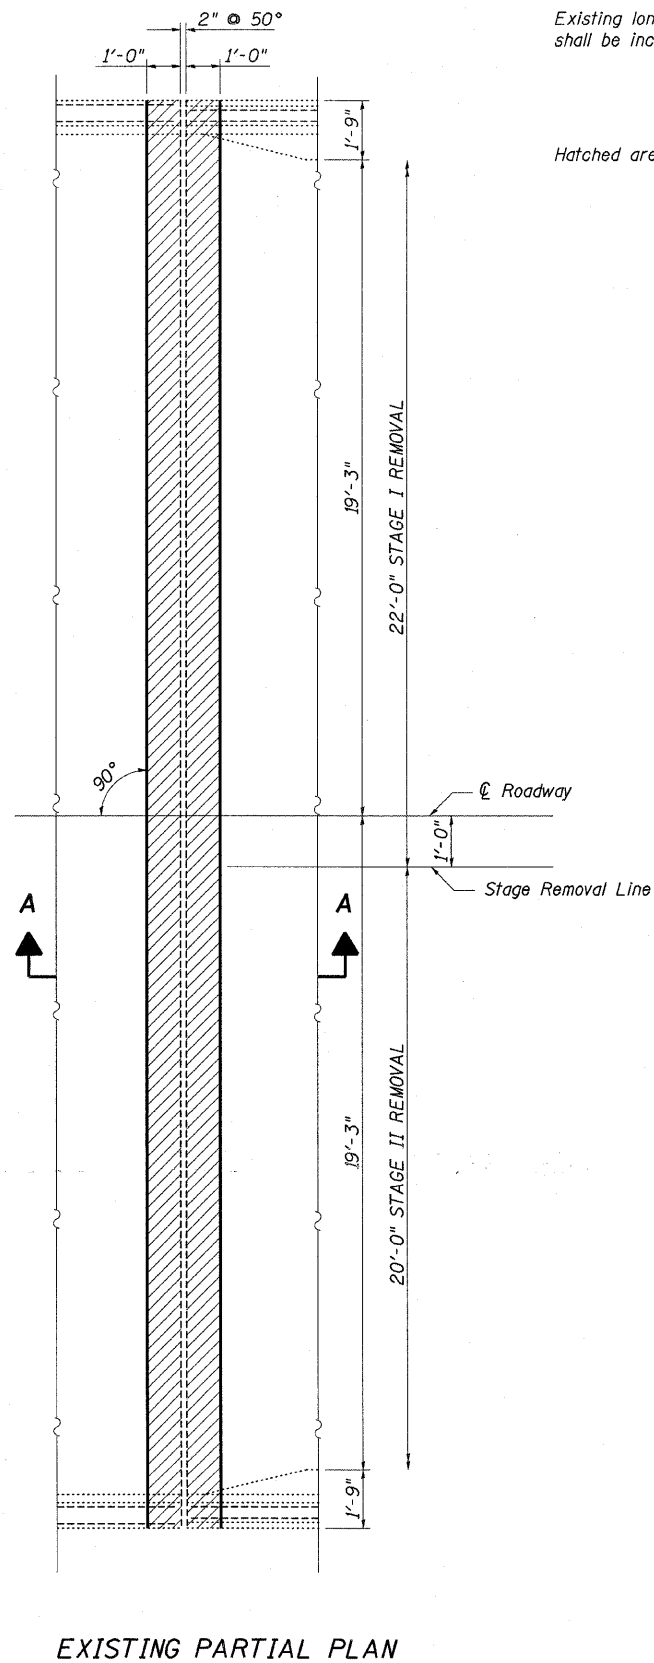


BILL OF MATERIAL

Bar	Number of Bars		Total	Size	Length	Shape
	Stage I	Stage II				
d(E)	2	2	4	#7	20'-8"	—
d(E)	2	2	4	#4	5'-1"	J
d(E)	2	2	4	#5	4'-9"	J
n(E)	2	2	4	#6	20'-8"	—
Concrete Removal			Cu. Yd.	2.5		
Reinforcement Bars (Epoxy Coated)			Lbs.	330		
Concrete Superstructure			Cu. Yd.	2.5		

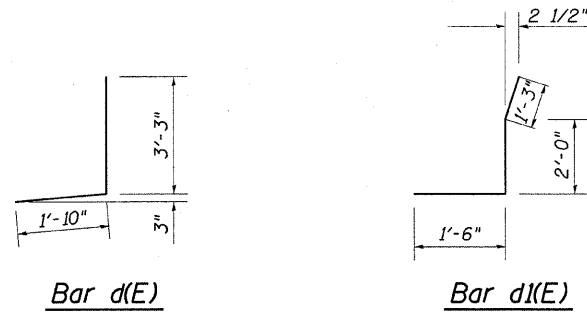

Existing longitudinal deck reinforcement shall be incorporated into new construction.

Hatched area indicates concrete removal.

