


Note: Quantities are estimated. Actual quantities to be determined by the Resident Engineer.

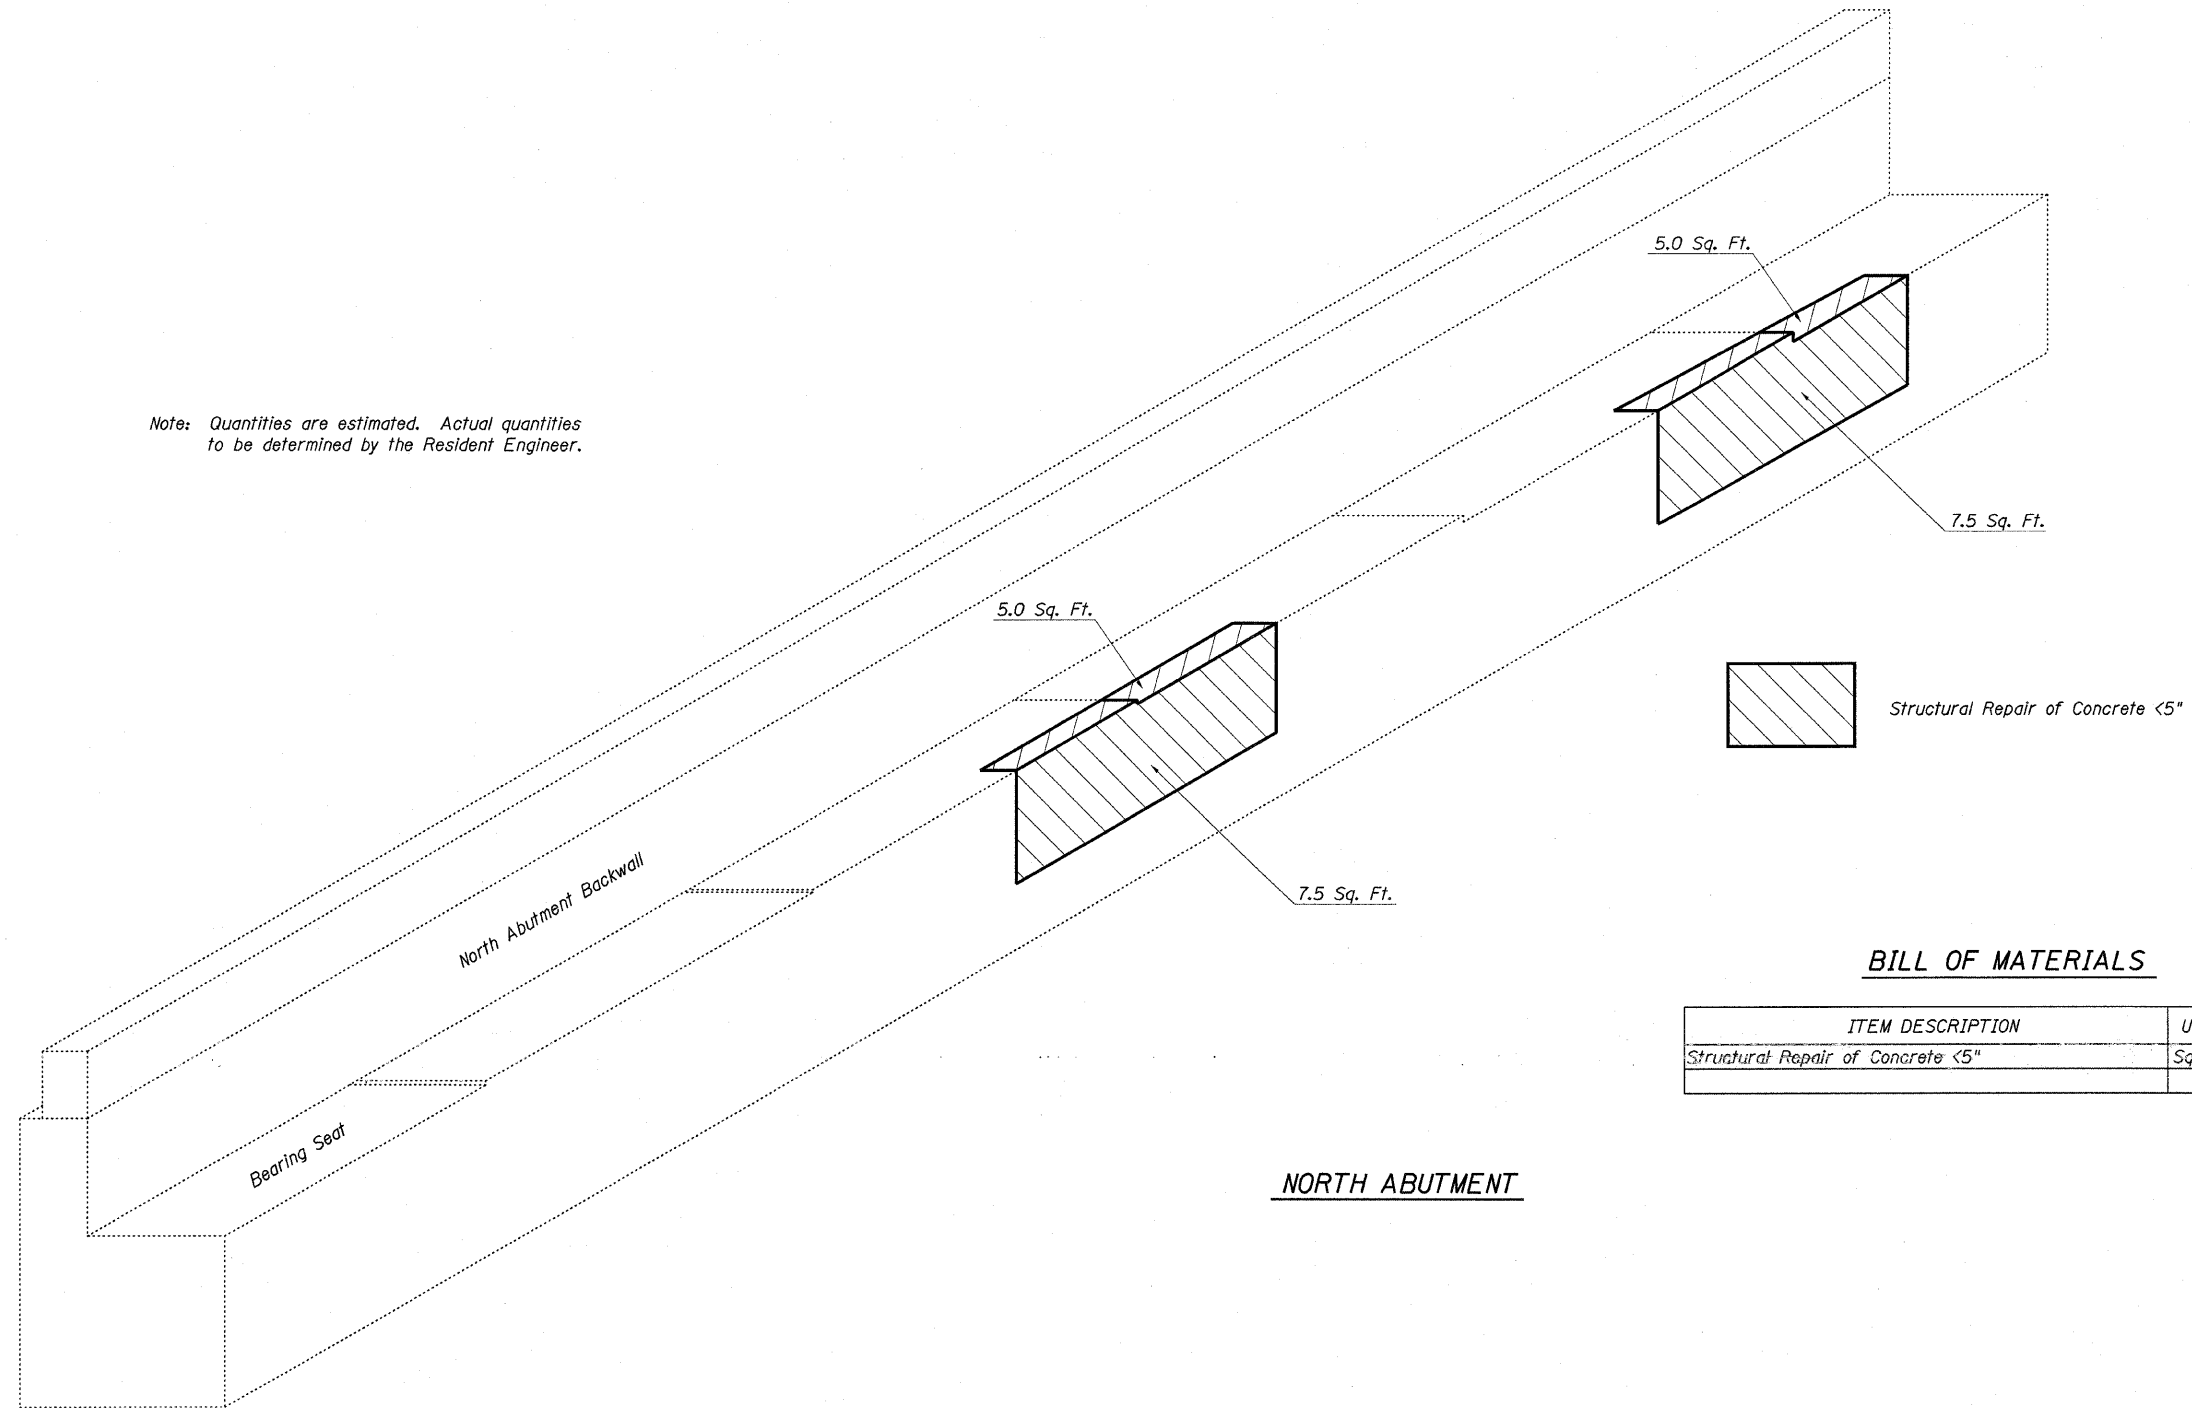

BILL OF MATERIALS

ITEM DESCRIPTION	UNIT	QUANTITY
Structural Repair of Concrete <5"	Sq. Ft.	25

NORTH ABUTMENT

FILE NAME =	USER NAME = swartzw	DESIGNED - MEA	REVISED -	STATE OF ILLINOIS DEPARTMENT OF TRANSPORTATION	STRUCTURAL REPAIR OF CONCRETE < 5" S.N. 025-0087	F.A.S. RTE.	SECTION	COUNTY	TOTAL SHEETS	SHEET NO.	
c:\pwork\pwork\swartzw\dms54418\077	317-brgdetails\025-0087.dgn	DRAWN - MEA	REVISED -			2796	(L,K)RS-2	EFFINGHAM	58	56	
	PLOT SCALE = 28.0000' / IN.	CHECKED -	REVISED -			CONTRACT NO. 74317					
	PLOT DATE = 3/19/2010	DATE -	REVISED -			SCALE: NA	SHEET NO. 12 OF 15 SHEETS	STA.	TO STA.	ILLINOIS FED. AID PROJECT	