









-  TYPE III BARRICADE WITH FLASHING LIGHTS
-  DRUM WITH STEADY BURNING LIGHT
-  PCC BASE COURSE, 9"
-  TEMPORARY BRIDGE TRAFFIC SIGNAL
-  DETECTOR LOOP

SEE STANDARD 701316-04
FOR TRAFFIC CONTROL IN
ADVANCE OF STOP BARS.

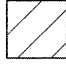

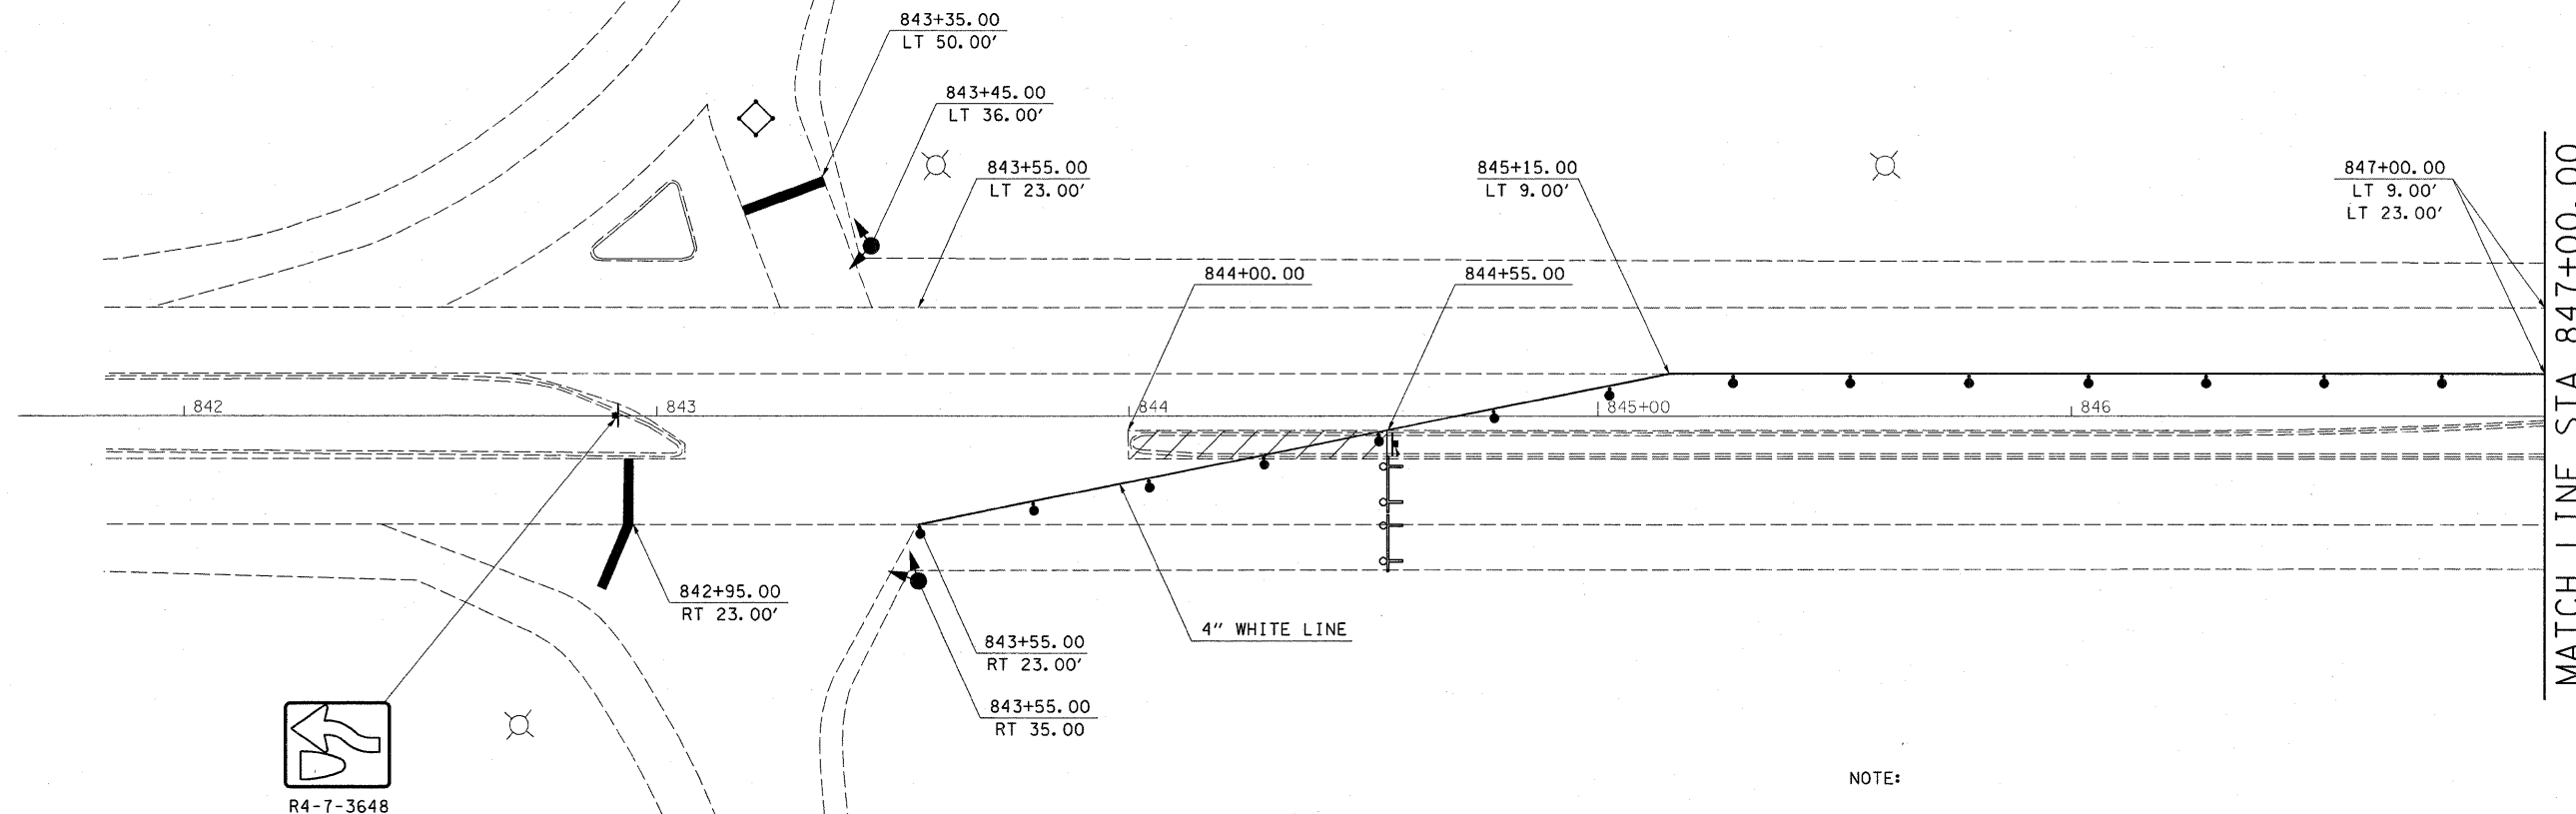MATCH LINE STA 847+00.00

NOTE:

USE THESE DETAILS IN CONJUNCTION WITH STANDARD 701316. NO TEMPORARY CONCRETE BARRIERS WILL BE REQUIRED. THE SIGNING IN ADVANCE OF THE STOP BARS SHALL BE ERRECTED BOTH DIRECTIONS ON THE INTERSTATE EXIT RAMP. THE ADVANCE DETECTOR LOOPS ON THE RAMP SHALL BE PLACED APPROXIMATELY 100 FEET IN ADVANCE OF THE STOP BAR. NO NEAR LOOPS WILL BE REQUIRED.

THE EXISTING CONCRETE MEDIAN, CONCRETE MEDIAN SURFACE AND CURB AND GUTTER SHALL BE REMOVED TO THE LIMITS SHOWN ON THE PLANS PRIOR TO THE INSTALLATION OF THE STAGE I TRAFFIC CONTROL. THIS AREA SHALL FILLED WITH PCC BASE COURSE AS SHOWN ABOVE, CONSTRUCTED LEVEL WITH THE ADJACENT PAVEMENT. AT THE CONCLUSION OF THE BRIDGE DECK REPAIR OPERATIONS, CONCRETE MEDIAN, TYPE SM (SPECIAL) SHALL BE CONSTRUCTED TO REPLACE THE MEDIAN. MEDIAN WORK SHALL BE PERFORMED UNDER STANDARD 701201.

NO POSTED WIDTH RESTRICTION SHALL BE NECESSARY. VERTICAL PANELS ON THE STRUCTURE MAY BE ELIMINATED.

TRAFFIC CONTROL AND PROTECTION, STANDARD 701316	1 EACH
TRAFFIC CONTROL AND PROTECTION, STANDARD 701201	1 L SUM
TRAFFIC CONTROL AND PROTECTION, STANDARD 701406	1 L SUM
TRAFFIC CONTROL AND PROTECTION, STANDARD 701411	2 EACH
TEMPORARY BRIDGE TRAFFIC SIGNALS	1 EACH
RAISED REFLECTOR PAVEMENT MARKER REFLECTOR REMOVAL	6 EACH

FILE NAME =	USER NAME = swartzw	DESIGNED -	REVISED -	STATE OF ILLINOIS DEPARTMENT OF TRANSPORTATION	STAGE I TRAFFIC CONTROL S.N. 018-0025			F.A.P. RTE.	SECTION	COUNTY	TOTAL SHEETS	SHEET NO.
es:\pw\work\pwidot\swartzw\dms93580\d77	346-sht-staging1.dgn	DRAWN -	REVISED -		116	(18-47HB-1)BR	CUMBERLAND	28	5			
PLOT SCALE = 20.0000' / IN.	CHECKED -	REVISED -	REVISED -		CONTRACT NO. 74346							
PLOT DATE = 3/19/2018	DATE -	REVISED -	REVISED -		FED. ROAD DIST. NO.	ILLINOIS	FED. AID PROJECT					
				SCALE: 20	SHEET NO. 1 OF 3 SHEETS	STA.	TO STA.					