

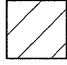


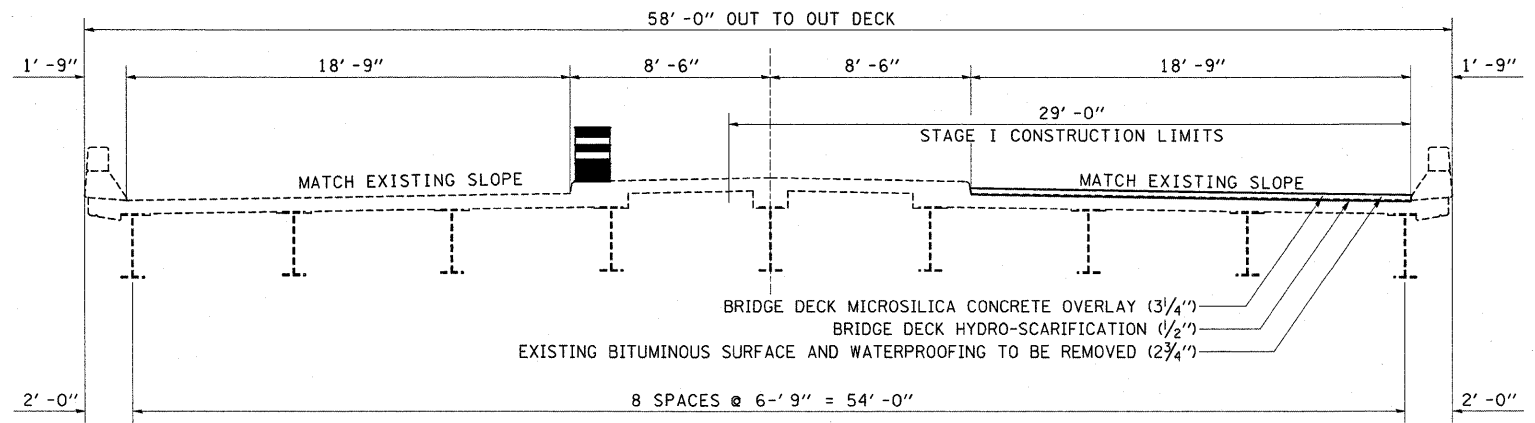


-  TYPE III BARRICADE WITH FLASHING LIGHTS
-  DRUM WITH STEADY BURNING LIGHT
-  PCC BASE COURSE, 9"
-  TEMPORARY BRIDGE TRAFFIC SIGNAL
-  DETECTOR LOOP



FILE NAME =	USER NAME = swartzw	DESIGNED -	REVISED -	STATE OF ILLINOIS DEPARTMENT OF TRANSPORTATION	STAGE I TRAFFIC CONTROL S.N. 018-0025			F.A.P. RTE. = 116	SECTION = (18-47HB-1)BR	COUNTY = CUMBERLAND	TOTAL SHEETS = 28	SHEET NO. = 6
os:\pwork\pwork\swartzw\dms53580\d77	346-sht-staging.dgn	DRAWN -	REVISED -		SCALE: 20	SHEET NO. 2 OF 3 SHEETS	STA.	TO STA.	CONTRACT NO. 74346			
	PLOT SCALE = 20.0000 "/ IN.	CHECKED -	REVISED -		FED. ROAD DIST. NO. ILLINOIS FED. AID PROJECT							
	PLOT DATE = 3/19/2010	DATE -	REVISED -									