


MATCH LINE STA 847+00.00


MATCH LINE STA 853+00.00

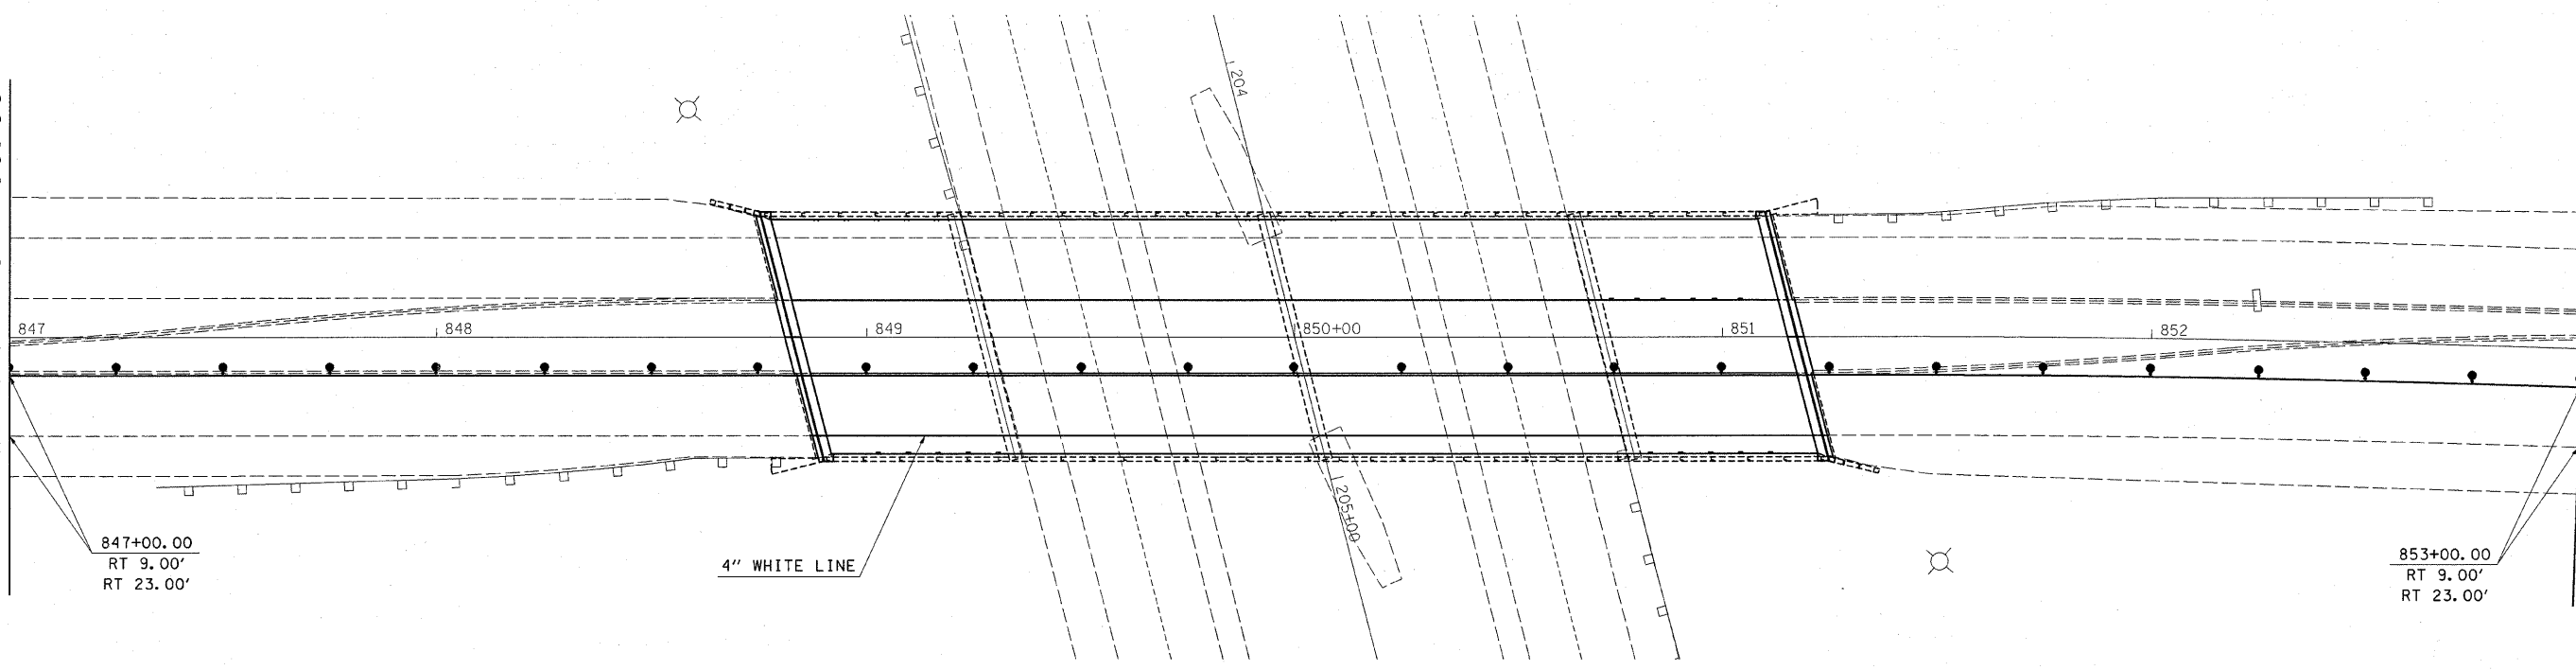

847+00.00  
RT 9.00'  
RT 23.00'

853+00.00  
RT 9.00'  
RT 23.00'

- TYPE III BARRICADE WITH FLASHING LIGHTS
- DRUM WITH STEADY BURNING LIGHT
- PCC BASE COURSE, 9"
- TEMPORARY BRIDGE TRAFFIC SIGNAL
- DETECTOR LOOP

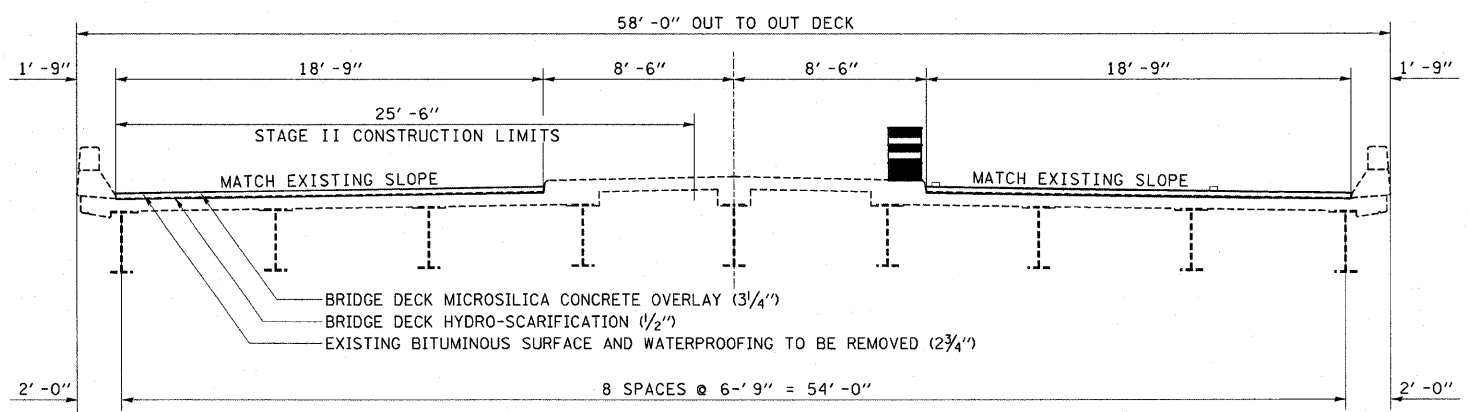

FILE NAME =	USER NAME = swartzw	DESIGNED -	REVISED -	<b>STATE OF ILLINOIS DEPARTMENT OF TRANSPORTATION</b>	<b>STAGE II TRAFFIC CONTROL S.N. 018-0025</b>	F.A.P. RTE.	SECTION	COUNTY	TOTAL SHEETS	SHEET NO.	
ci:\pwork\pwork\swartzw\dms53588\d77	346-sht-staging2.dgn	DRAWN -	REVISED -			116	(18-47HB-1)BR	CUMBERLAND	28	9	
	PLOT SCALE = 20.0000' / IN.	CHECKED -	REVISED -			CONTRACT NO. 74346					
	PLOT DATE = 3/19/2018	DATE -	REVISED -			SCALE: 20	SHEET NO. 2 OF 3 SHEETS	STA.	TO STA.	FED. ROAD DIST. NO.	ILLINOIS FED. AID PROJECT