



STAGE III (B)

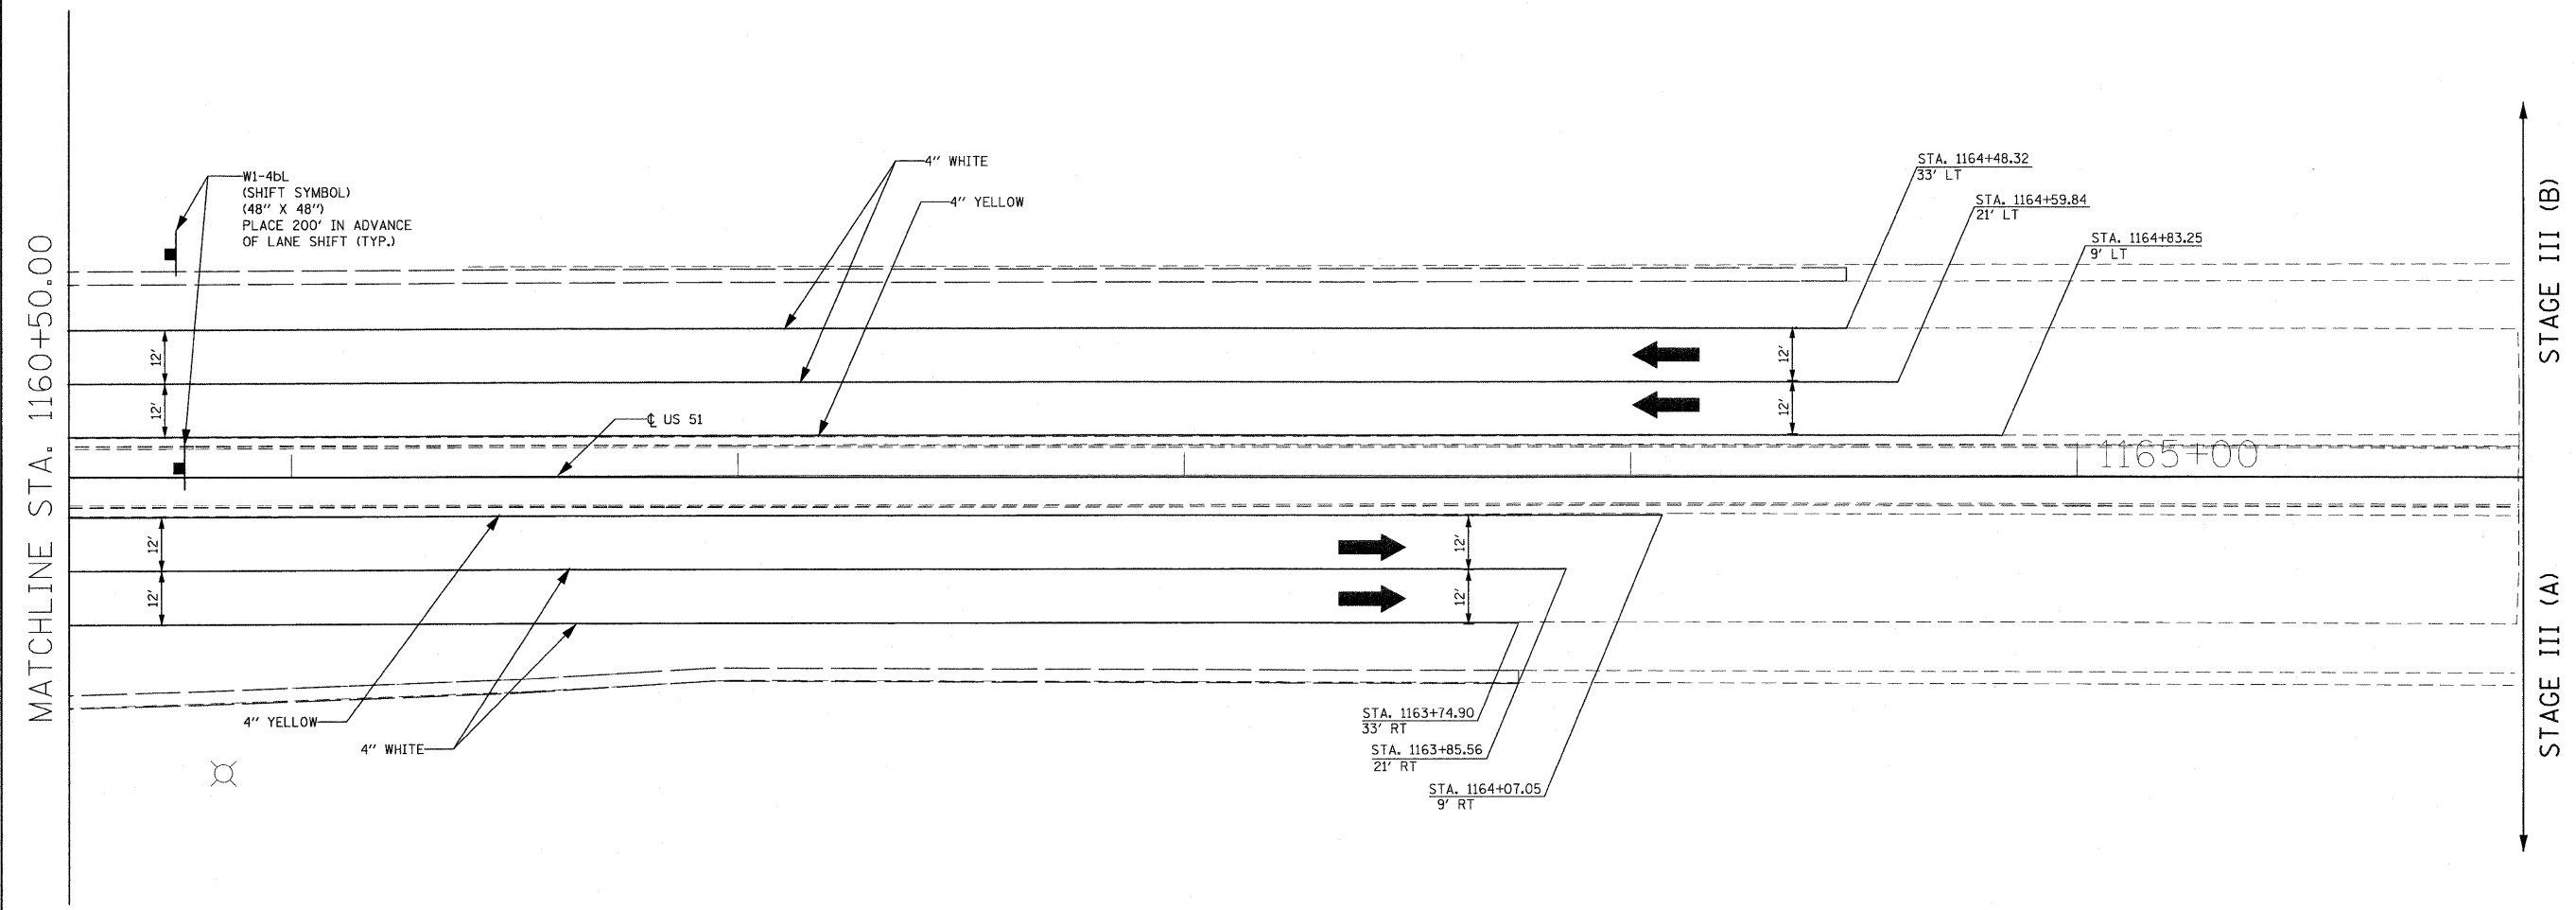

STAGE III (A)

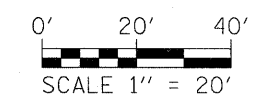

FILE NAME #	USER NAME = mjoost	DESIGNED - MLS	REVISED -
P:\080276\US 51 over I-72\4-CADD\4.2-TR	SHEETS\0774387-ahs-staging-014.dgn	DRAWN - MLS	REVISED -
	PLOT SCALE = 20.0000' / 1"	CHECKED - SJK	REVISED -
	PLOT DATE = 3/12/2010	DATE -	REVISED -

**STATE OF ILLINOIS
DEPARTMENT OF TRANSPORTATION**

TRAFFIC CONTROL PLAN - STAGE III (A & B)

SCALE: 1:20 SHEET NO. 14 OF 22 SHEETS STA. 1160+50 TO STA. 1166+00

F.A.P. RTE.	SECTION	COUNTY	TOTAL SHEETS	SHEET NO.
322	(58-64HB-1)B-1	MACON	149	34
US ROUTE 51			CONTRACT NO. 74387	
FED. ROAD DIST. NO. 7 ILLINOIS FED. AID PROJECT				