
 

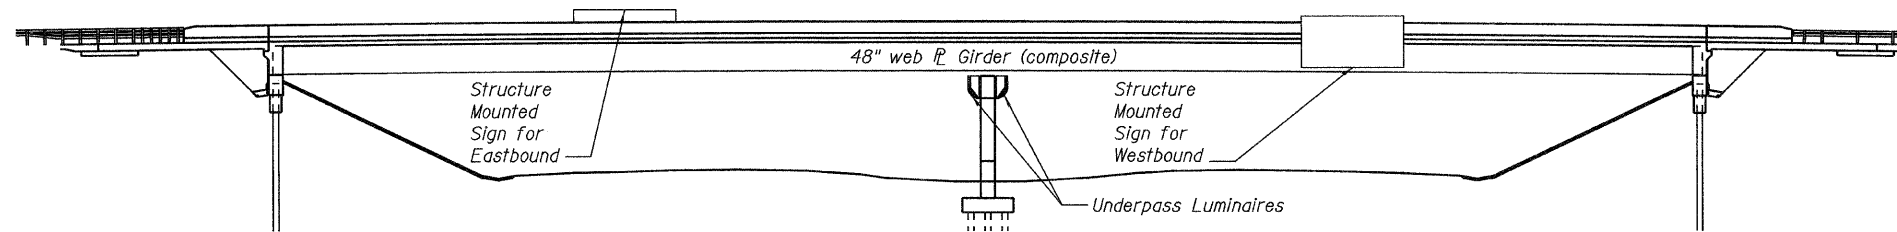



STATE OF ILLINOIS
DEPARTMENT OF TRANSPORTATION

Legend

-  Proposed underpass luminaire, 150W HPS, 16 ft. mounting height
-  Junction Box, stainless steel, attached to structure
-  Electric cable in conduit, 600V, 2-1C No. 10, 1/C No. 10 ground, (XLP-Type USE), in 3/4" aluminum conduit attached to structure



ELEVATION

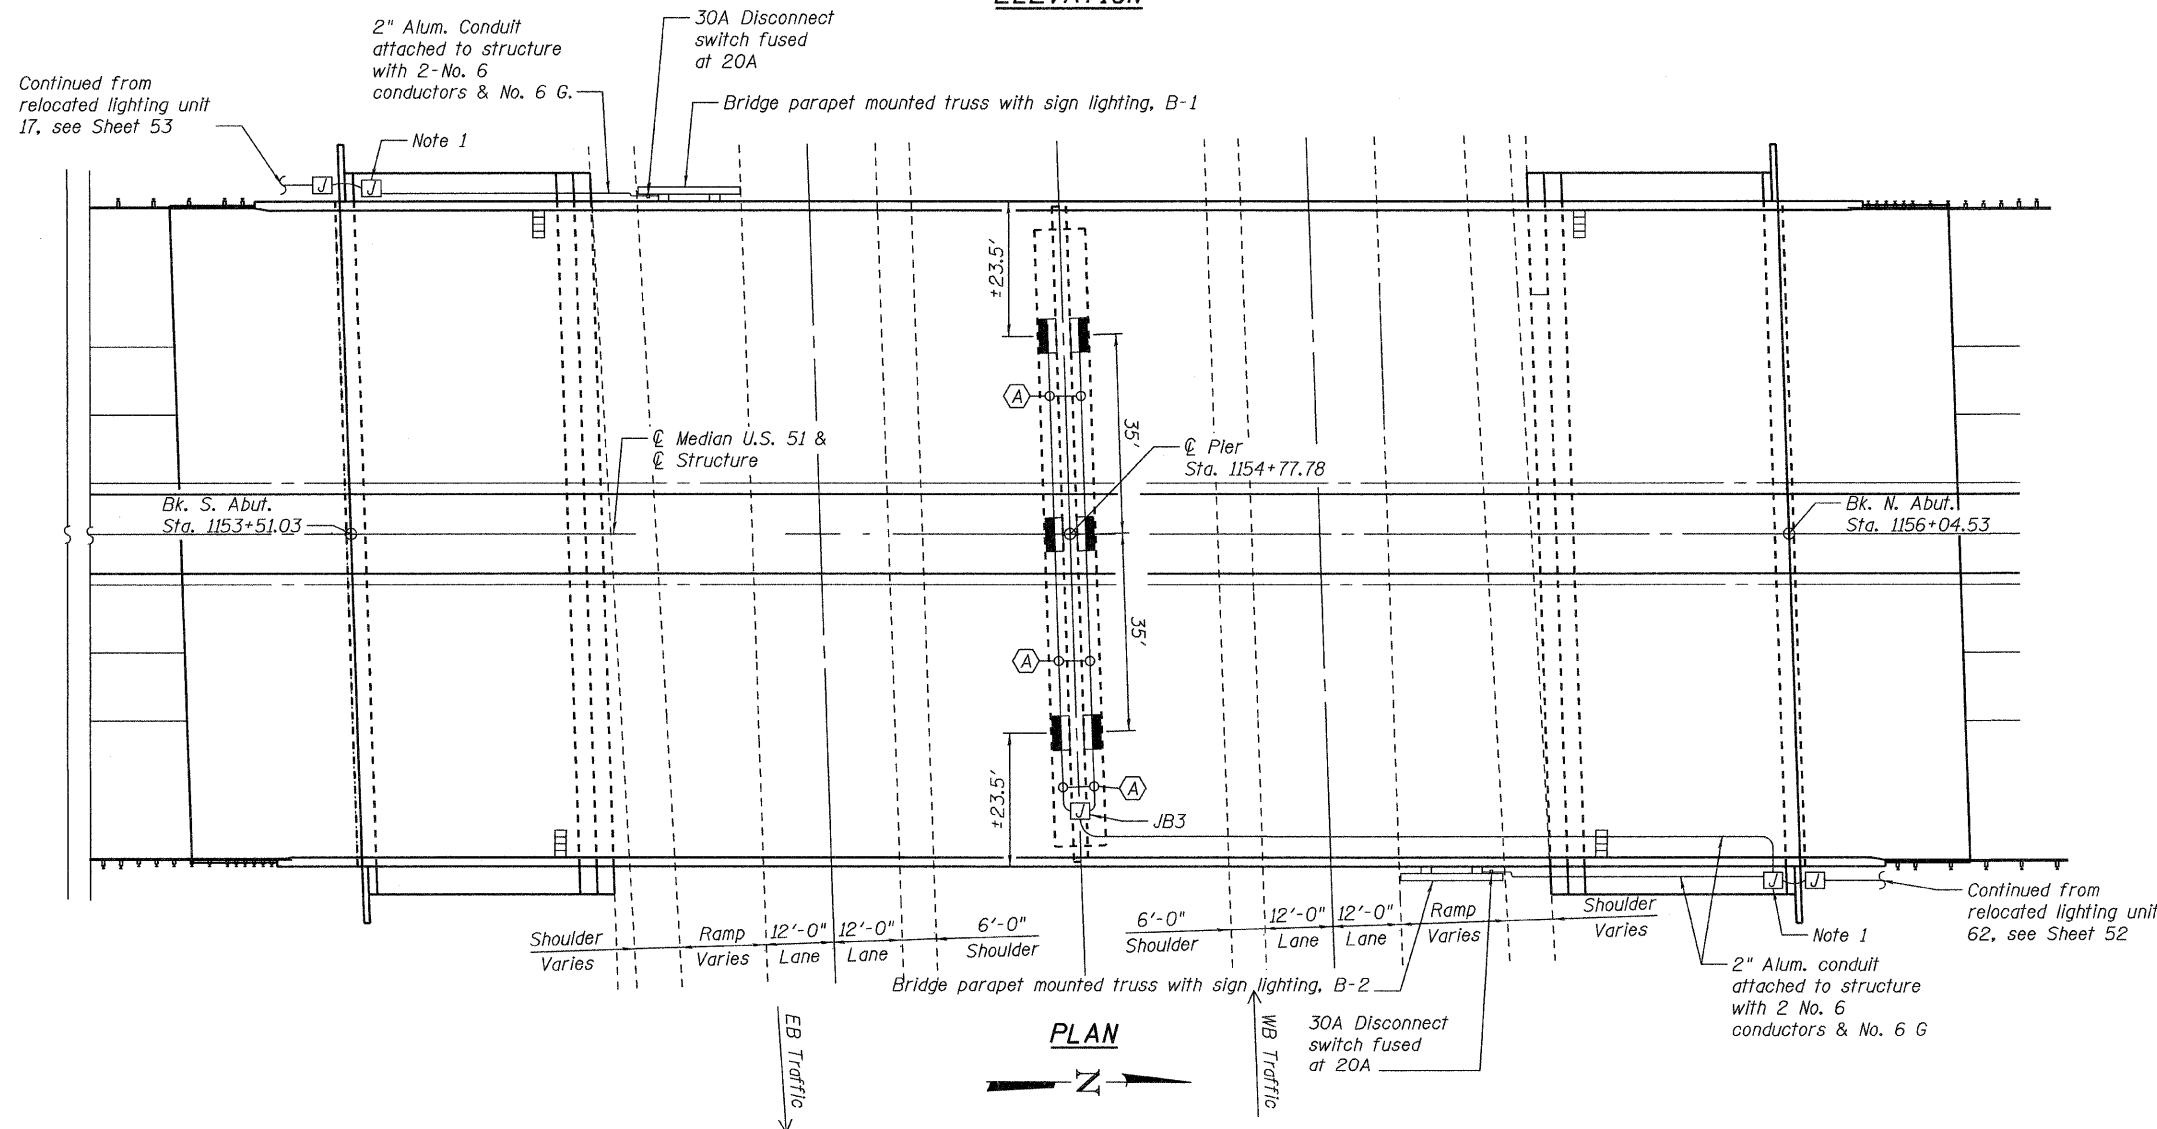

PLAN

- Notes:
1. Furnish and install junction box, stainless steel, attached to structure. The cost of this work, including all labor, hardware and appurtenances shall be included in the "Sign Lighting (High Pressure Sodium)" pay item.

UNDERPASS LIGHTING LOCATION
US 51 OVER I-72
F.A.P. RTE. 322 - SEC. (58-64HB-1)B-1
MACON COUNTY
STA. 1154+77.78
SN 058-0136

**THOUVENOT,
WADE &
MOERCHEN, INC.**
 SWANSEA • WATERLOO • EDWARDSVILLE • CARBONDALE • ST. CHARLES

CORPORATE OFFICE
 4940 Old Collinsville Road
 Swansea, Illinois 62226
 Tel: 618.624.4488
 Fax: 618.624.6688



SHEET NO. 4
 9 SHEETS

F.A.P. RTE.	SECTION	COUNTY	TOTAL SHEETS	SHEET NO.
322	(58-64HB-1)B-1	MACON	149	54
CONTRACT NO. 74387				
FED. ROAD DIST. NO. - ILLINOIS FED. AID PROJECT				