



- NOTE:
- CONTRACTOR SHALL USE ZZ SHEETING AS PER IDOT SPECIFICATIONS.
  - THE LEGEND FOR EACH SIGN SHALL BE CLEARVIEW SW FONT AS PER IDOT SPECIFICATIONS.

**COLOR SCHEME**

BACKGROUND	INTERSTATE GREEN
ARROW	WHITE
LEGEND	WHITE
SHIELD	WHITE
SHIELD LEGEND	BLACK
BORDER	WHITE

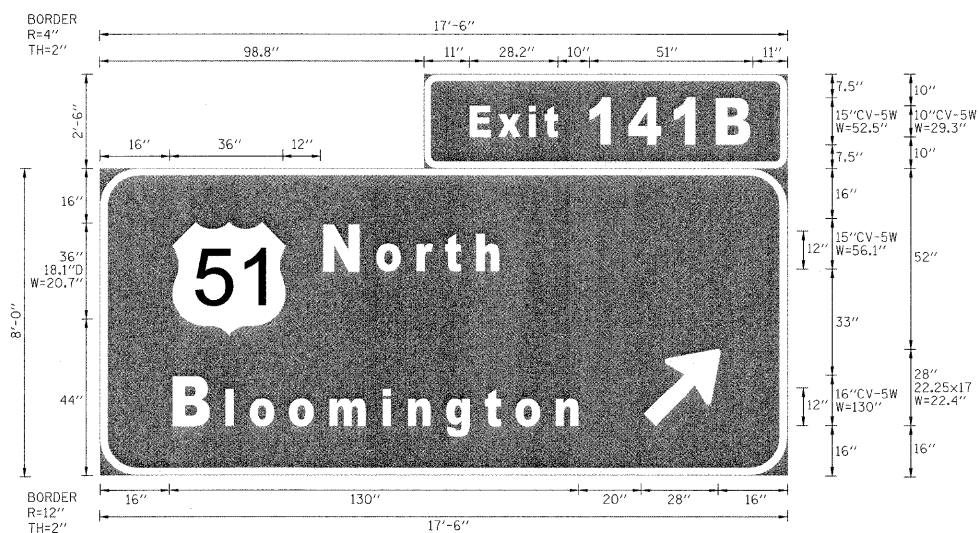

LOOKING EASTBOUND ON I-72  
(STA. 1154+10 BRIDGE MOUNTED SIGN)

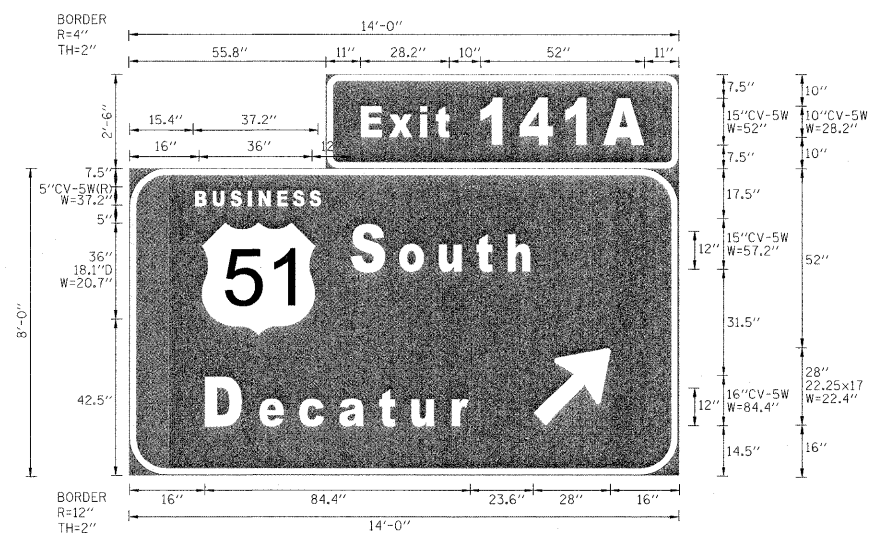

LOOKING WESTBOUND ON I-72  
(STA. 1155+45 BRIDGE MOUNTED SIGN)

FILE NAME =	USER NAME = jheger	DESIGNED - JTH	REVISED -	<b>STATE OF ILLINOIS DEPARTMENT OF TRANSPORTATION</b>	<b>SIGN DETAILS</b>			F.A.P. RTE. 322	SECTION (58-64HB-1)B-1	COUNTY MACON	TOTAL SHEETS 149	SHEET NO. 96
P:\080276\US 51 over I-72\4-CADD\4.2-TR	SHEETS\D774387-shr-sign-001.dgn	DRAWN - JTH	REVISED -		SCALE: 1:50	SHEET NO. 1 OF 15 SHEETS	STA.	TO STA.	US ROUTE 51 CONTRACT NO. 74387			
	PLOT SCALE = 2.5000 / / in.	CHECKED - SJK	REVISED -									
	PLOT DATE = 3/15/2010	DATE -	REVISED -									