


DATE	
BY	
SURVEYED	
PLOTTED	
TEMPLATE	
AREAS	
CHECKED	
FINAL SURVEY	
NOTE BOOK	
NO.	

DATE	
BY	
SURVEYED	
PLOTTED	
TEMPLATE	
AREAS	
CHECKED	
ORIGINAL SURVEY	
NOTE BOOK	
NO.	

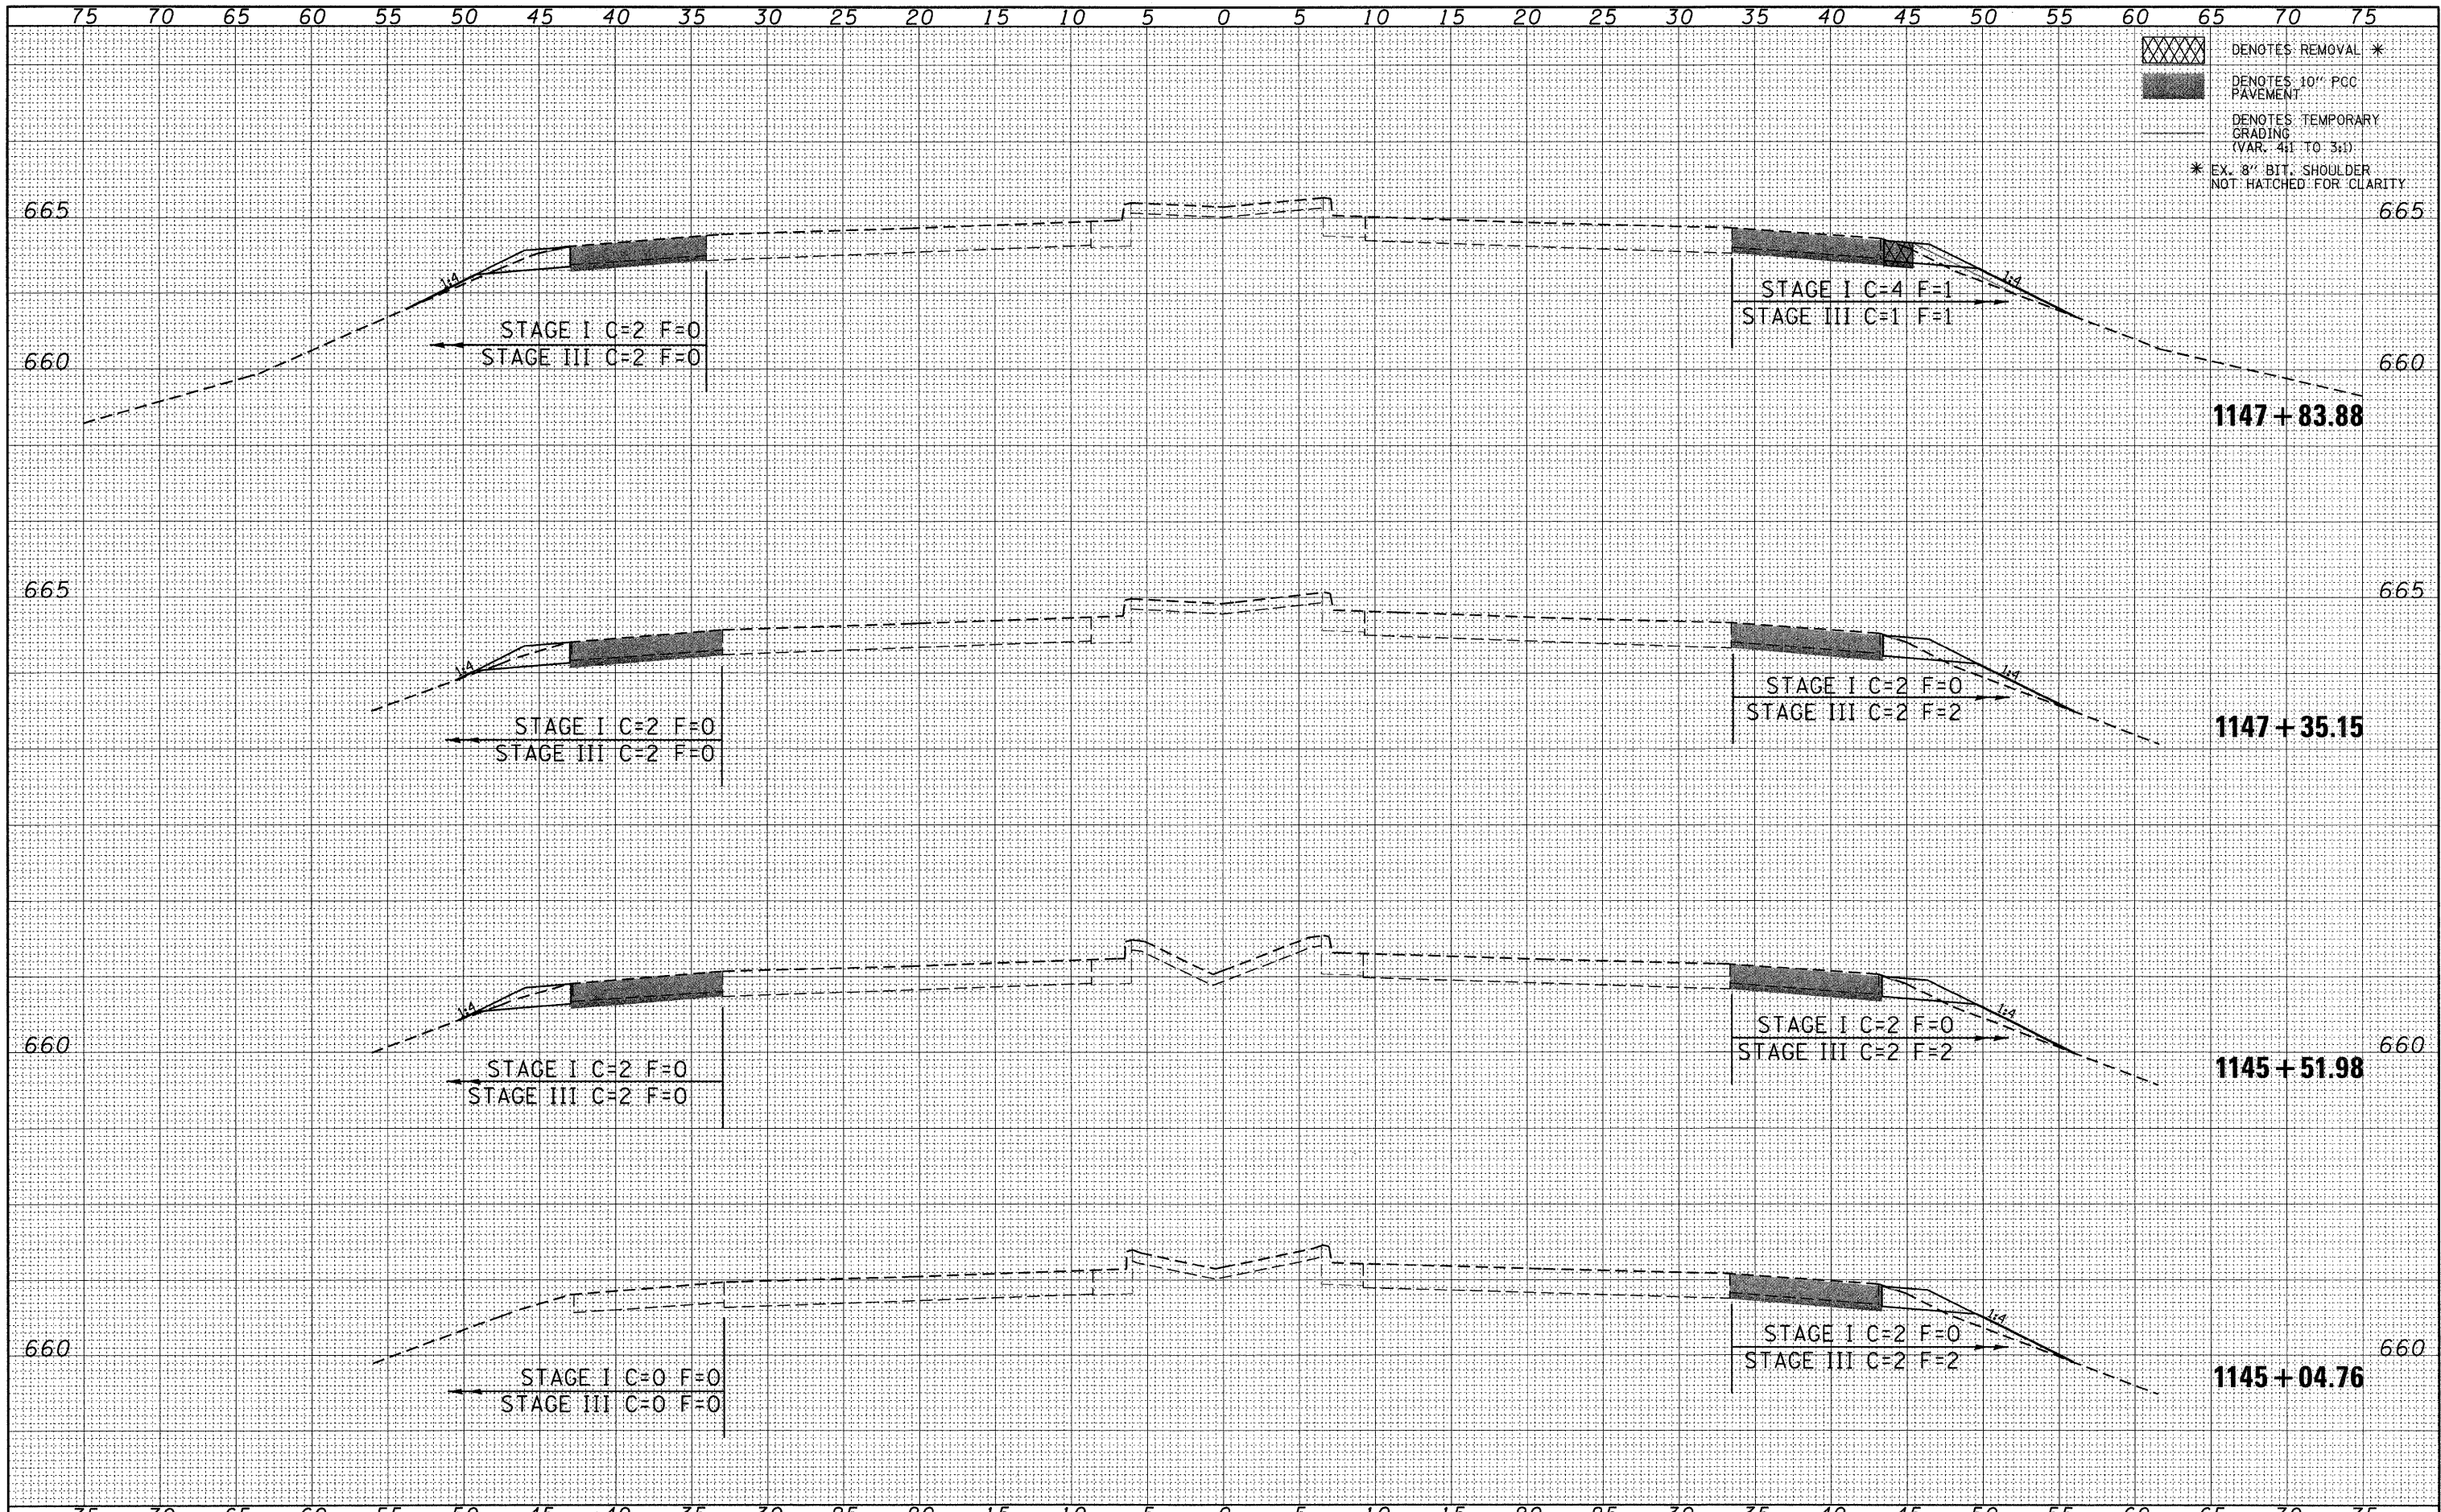

FILE NAME = P:\080276\US 51 over I-72\4-CADD\4.2-TR\SHEETS	USER NAME = jheger	DESIGNED - JWS	REVISED -	<b>STATE OF ILLINOIS DEPARTMENT OF TRANSPORTATION</b>	<b>CROSS SECTIONS US 51 CROSS SECTIONS</b>		F.A.P. RTE. 322	SECTION (58-64HB-1B-1)	COUNTY MACON	TOTAL SHEETS 149	SHEET NO. 115	
PLOT SCALE = 5.0000' / in.	CHECKED - SJK	DRAWN - JWS	REVISED -		SCALE: 1" = 5"	SHEET NO. 1 OF 35 SHEETS	STA. 1145+04.76 TO STA. 1147+83.88	CONTRACT NO. 74387		ILLINOIS FED. AID PROJECT		
PLOT DATE = 3/12/2010	DATE - 3/12/2010	CHECKED - SJK	REVISED -									
		DATE - 3/12/2010	REVISED -									