


FINAL	SURVEYED	DATE
SURVEY	PLOTTED	
NOTE BOOK	TEMPLATE	
AREAS	CHECKED	
NO.		

ORIGINAL	SURVEYED	DATE
SURVEY	PLOTTED	
NOTE BOOK	TEMPLATE	
AREAS	CHECKED	
NO.		

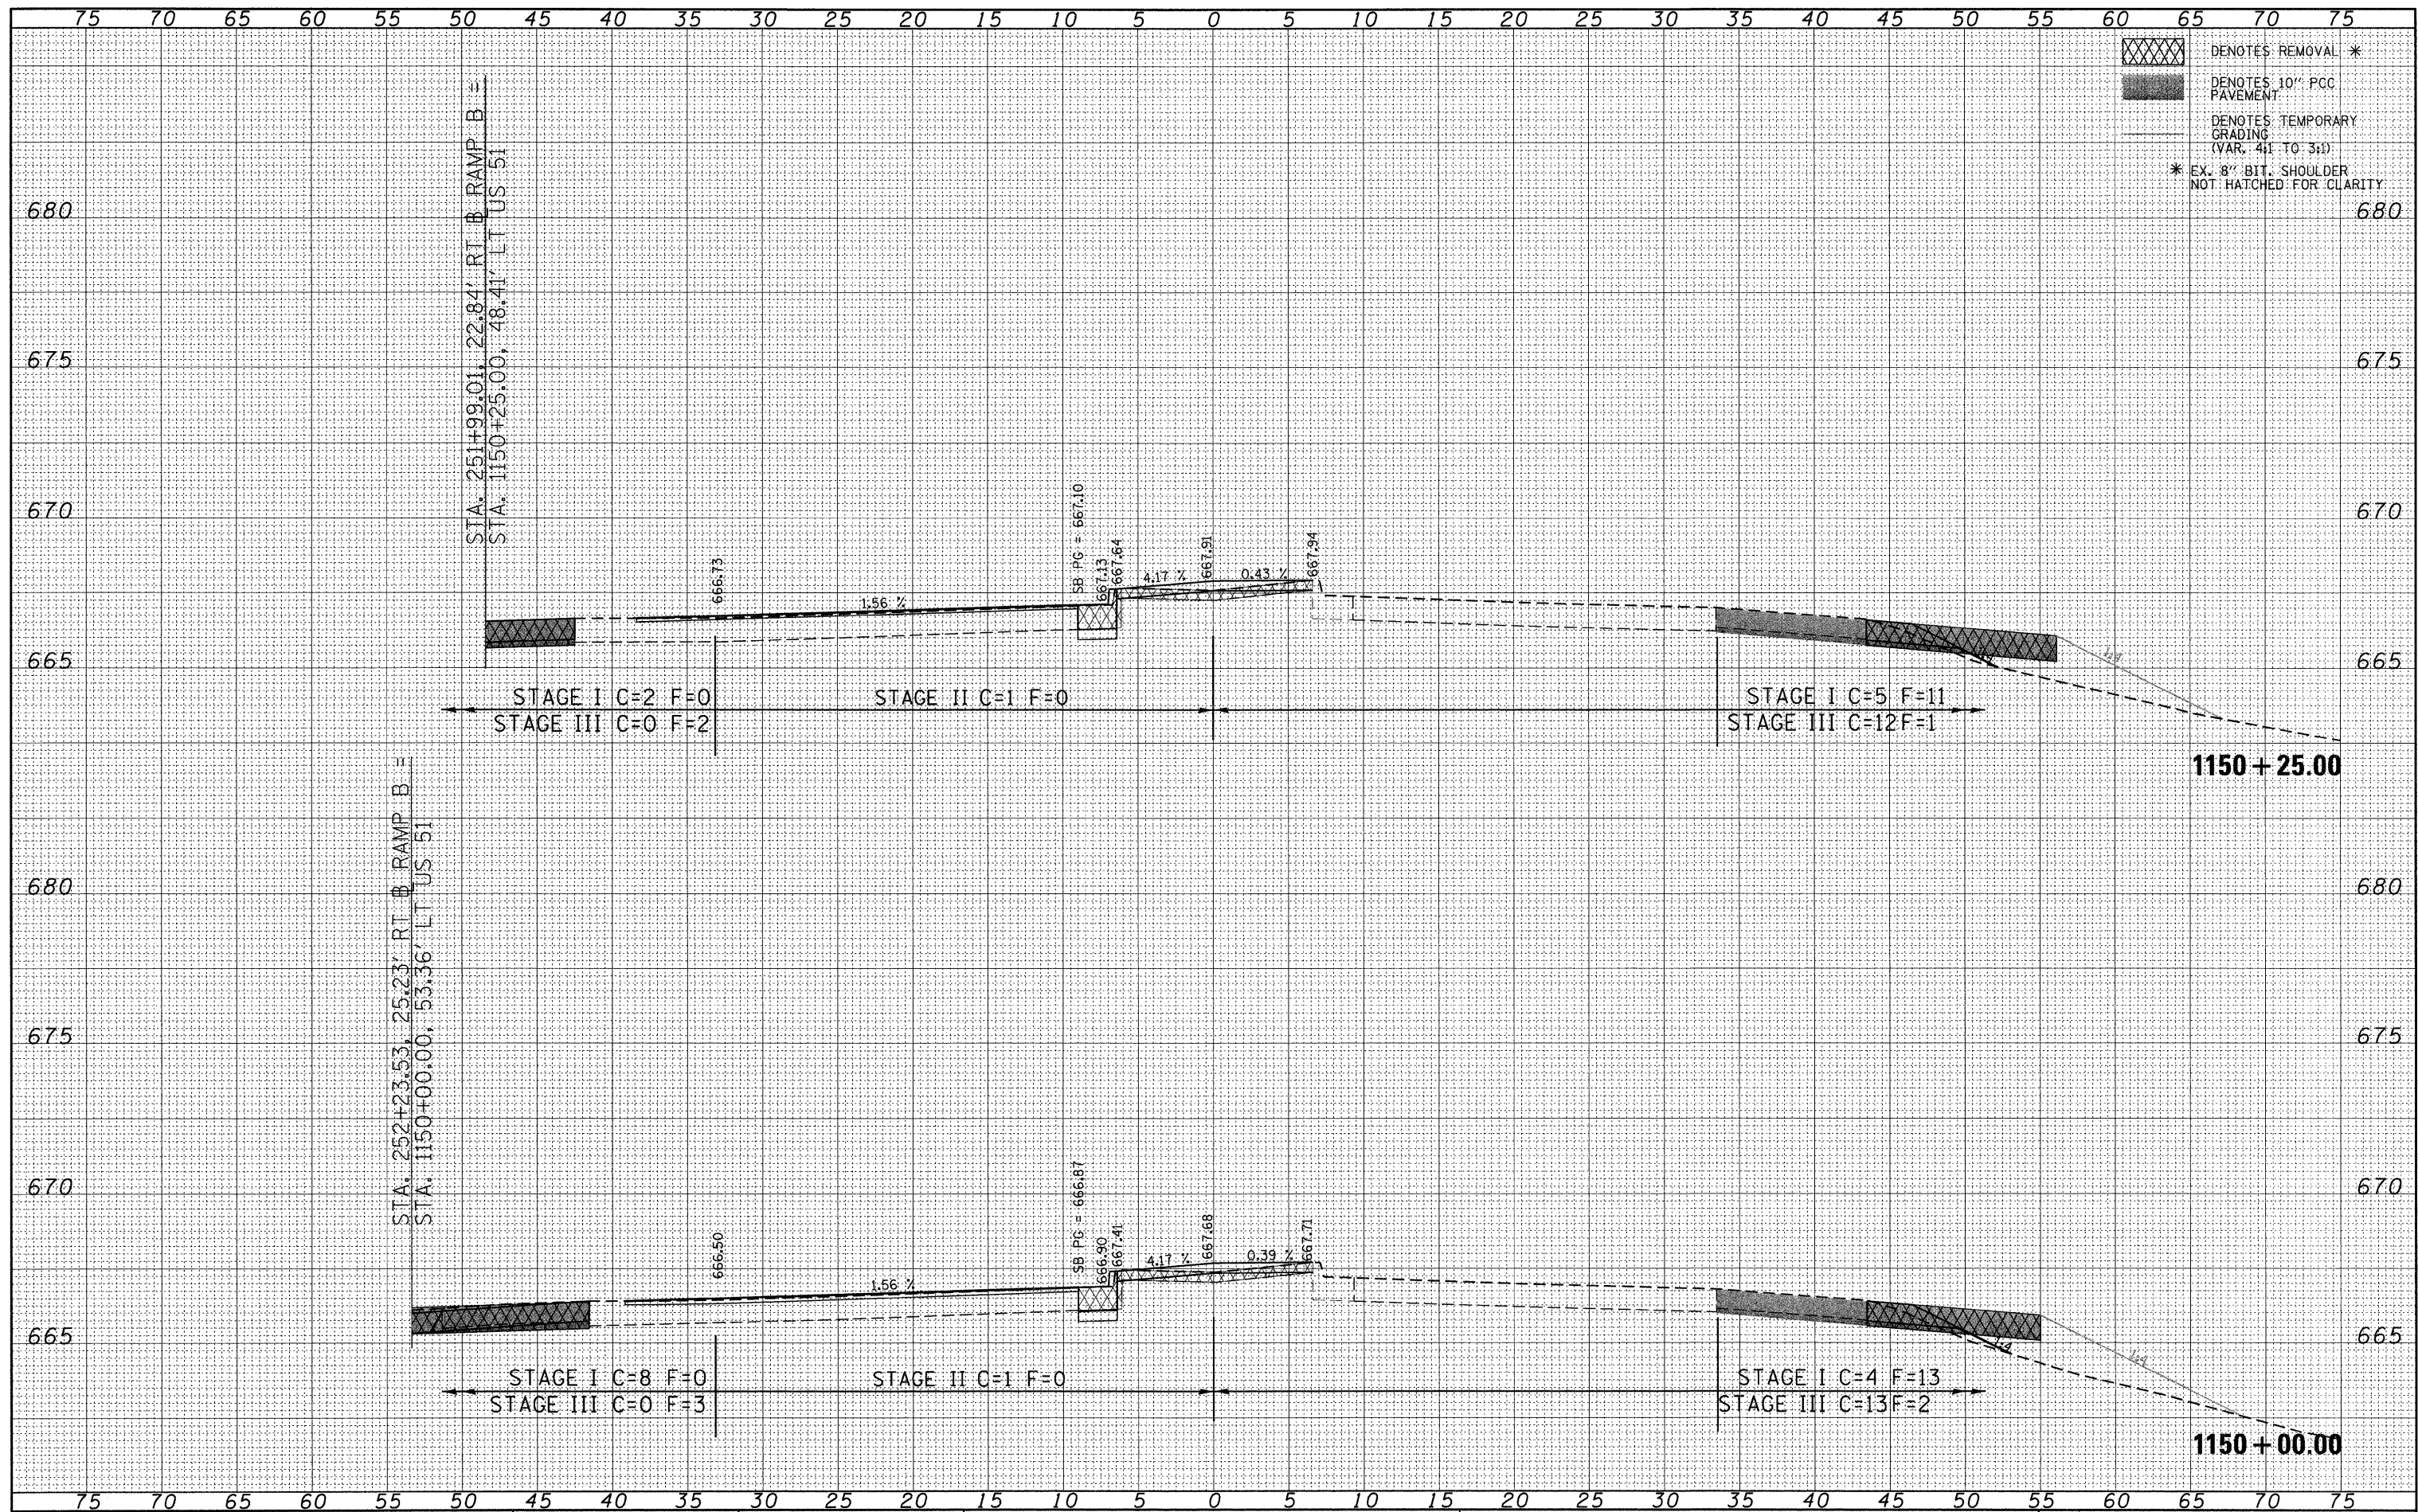

DENOTES REMOVAL *
 DENOTES 10" PCC PAVEMENT
 DENOTES TEMPORARY GRADING (VAR. 4:1 TO 3:1)
 * EX. 8" BIT. SHOULDER NOT HATCHED FOR CLARITY

FILE NAME = P:\080276\US 51 over I-72\4-CADD\4.2-TR\SHEETS

USER NAME = jheger
 D774387-shr-xasht.dgn
 PLOT SCALE = 5.0000' / 1" IN.
 PLOT DATE = 3/12/2010

DESIGNED - JWS
 DRAWN - JWS
 CHECKED - SJK
 DATE - 3/12/2010

REVISED -
 REVISED -
 REVISED -
 REVISED -

STATE OF ILLINOIS
DEPARTMENT OF TRANSPORTATION

CROSS SECTIONS
US 51 CROSS SECTIONS
 SCALE: 1" = 5'
 SHEET NO. 3 OF 35 SHEETS
 STA. 1150+00.00 TO STA. 1150+25.00

F.A.P. RTE.	SECTION	COUNTY	TOTAL SHEETS	SHEET NO.
322	(58-64HB-1B-1)	MACON	149	117
CONTRACT NO. 74387			ILLINOIS FED. AID PROJECT	