


| | | |
|-----------|---------------|------|
| FINAL | SURVEYED | DATE |
| SURVEY | PLOTTED | BY |
| NOTE BOOK | TEMPLATE | |
| NO. | AREAS CHECKED | |

| | | |
|-----------|---------------|------|
| ORIGINAL | SURVEYED | DATE |
| SURVEY | PLOTTED | BY |
| NOTE BOOK | TEMPLATE | |
| NO. | AREAS CHECKED | |

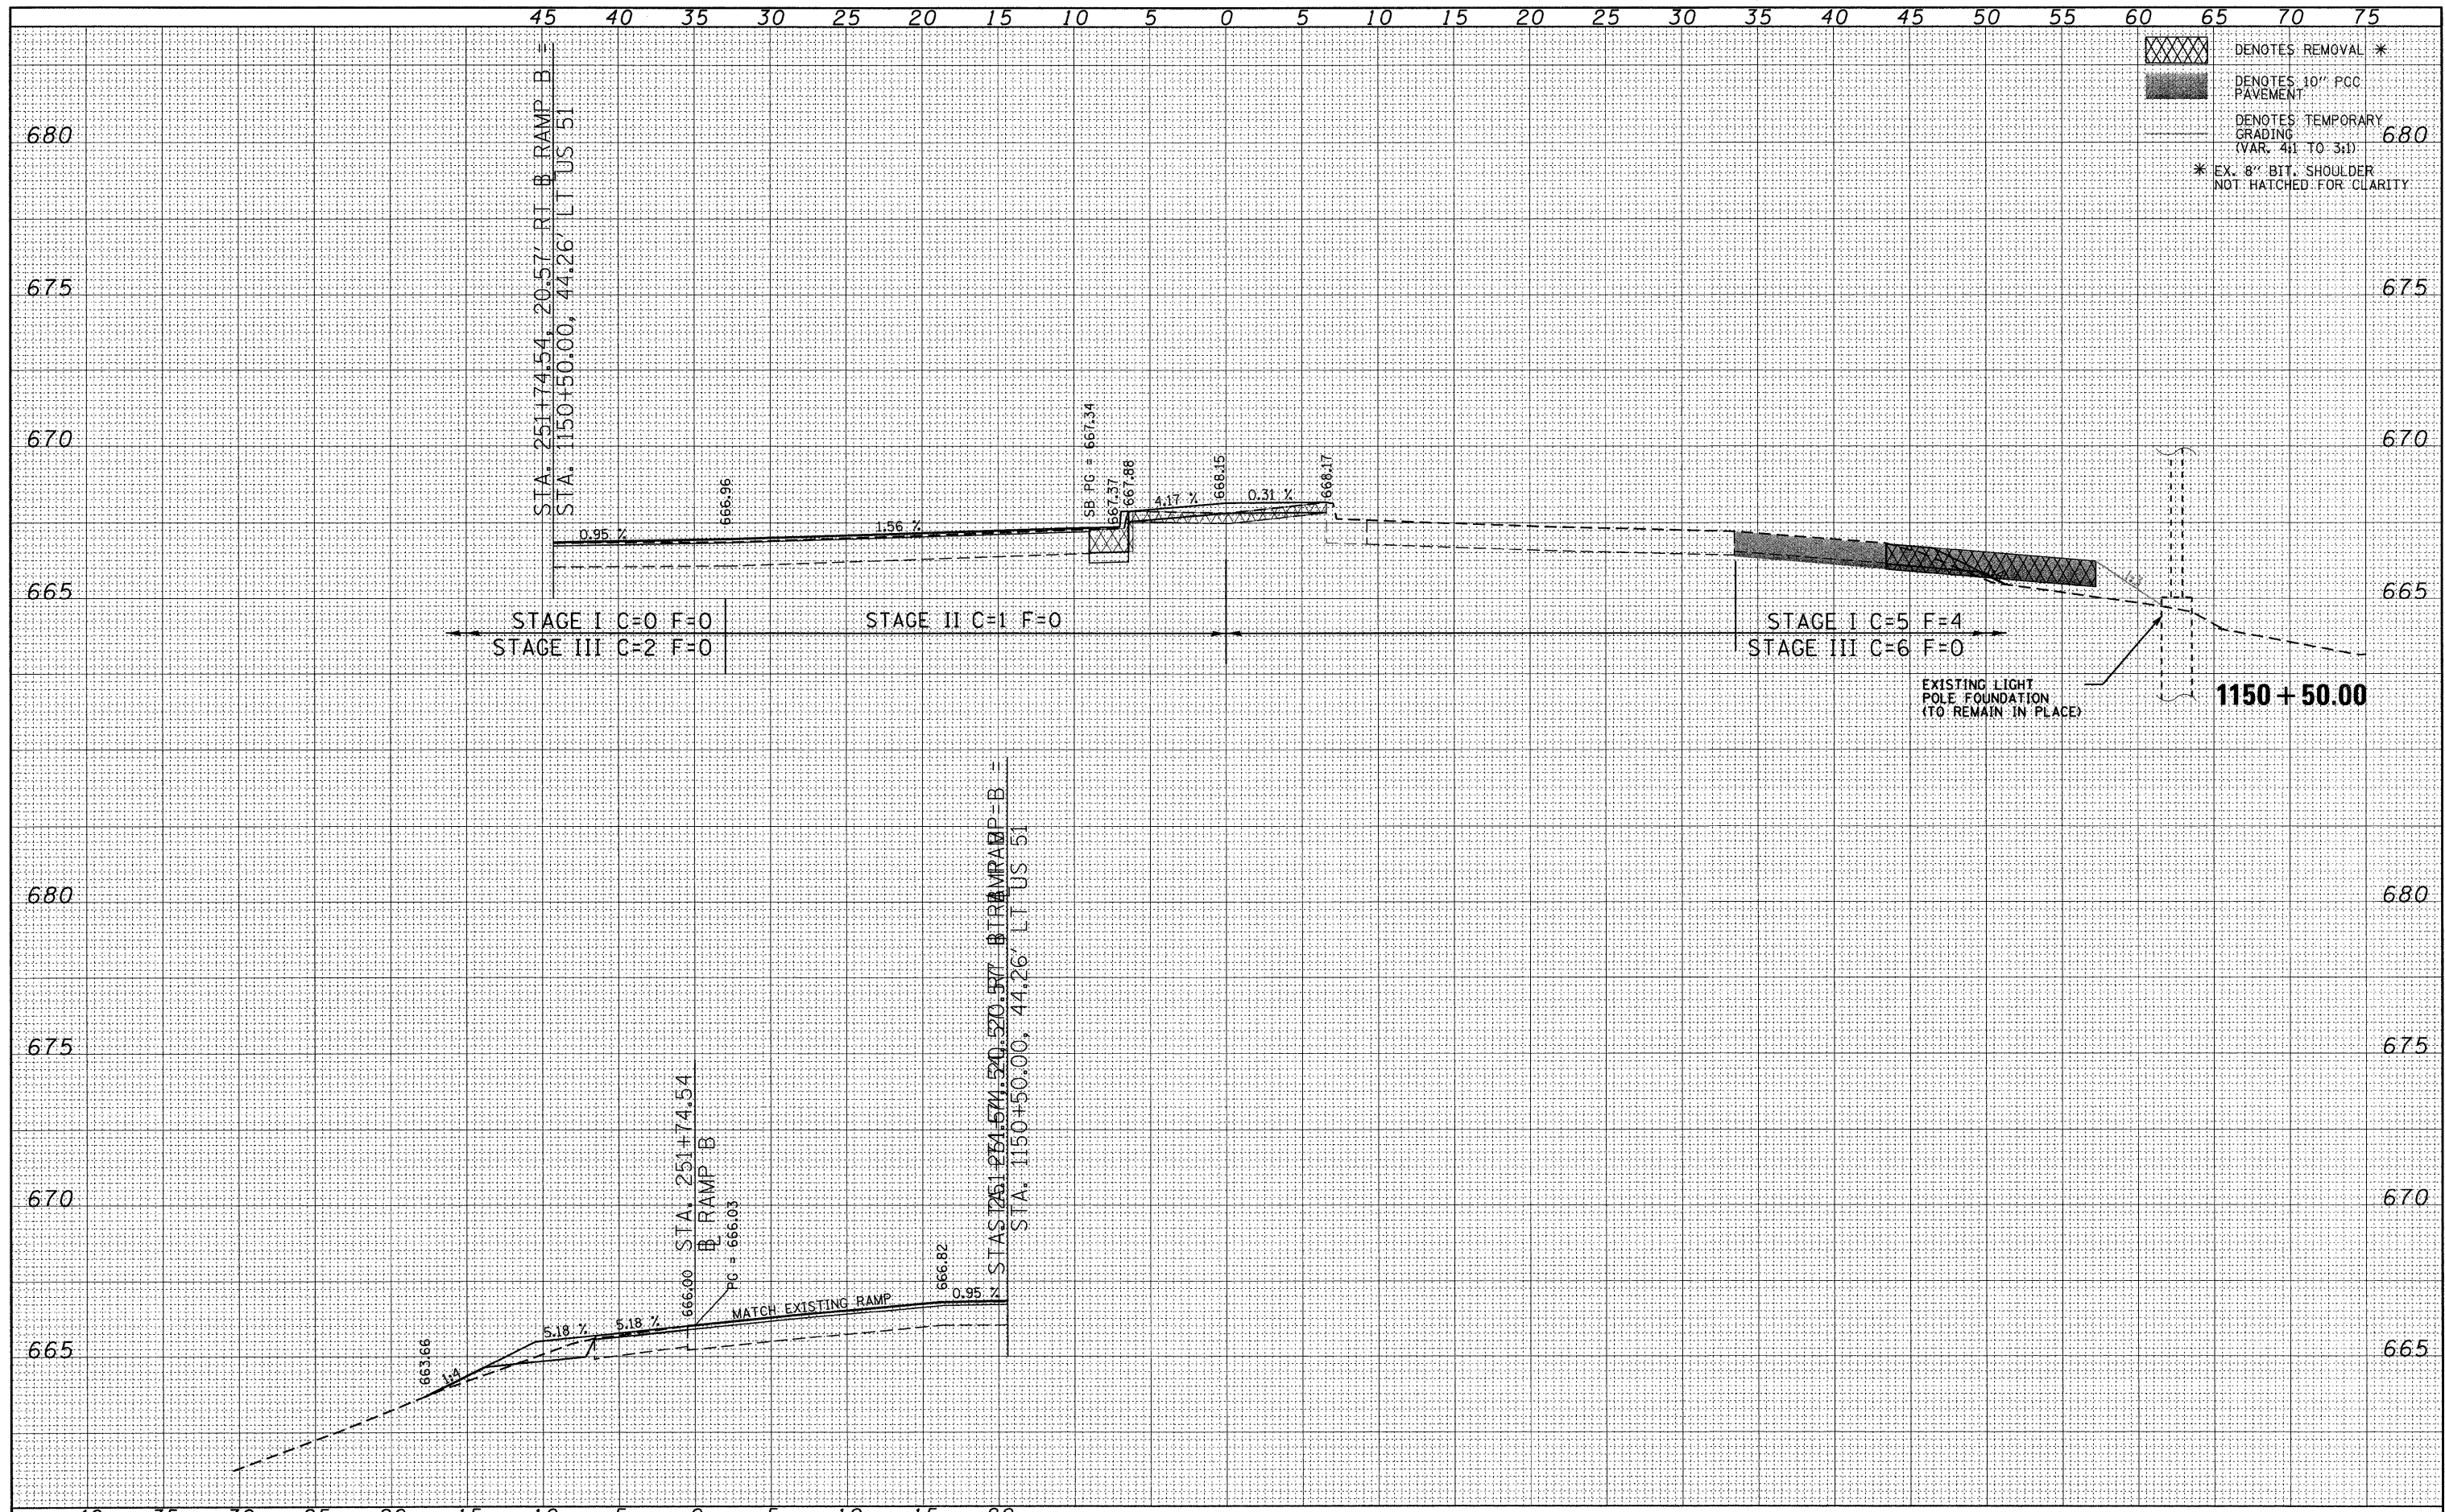

[XXXX] DENOTES REMOVAL *
 [Hatched] DENOTES 10" PCC PAVEMENT
 [Dashed] DENOTES TEMPORARY GRADING (VAR. 4:1 TO 3:1)
 * EX. 8" BIT. SHOULDER NOT HATCHED FOR CLARITY

| | | | |
|--|----------------------------|------------------|-----------|
| FILE NAME = P:\080276\US 51 over I-72\4-CADD\4.2-TR\SHEETS | USER NAME = jheger | DESIGNED - JWS | REVISED - |
| | D774387-shr-xsht.dgn | DRAWN - JWS | REVISED - |
| | PLOT SCALE = 5.0000' / in. | CHECKED - SJK | REVISED - |
| | PLOT DATE = 3/12/2010 | DATE - 3/12/2010 | REVISED - |

**STATE OF ILLINOIS
DEPARTMENT OF TRANSPORTATION**

**CROSS SECTIONS
US 51 CROSS SECTIONS**

SCALE: 1" = 5' SHEET NO. 5 OF 35 SHEETS STA. 1150+50.00 TO STA. 1150+50.00

| F.A.P. RTE. | SECTION | COUNTY | TOTAL SHEETS | SHEET NO. |
|--------------------|---------------|--------|---------------------------|-----------|
| 322 | (58-64HB-1B-1 | MACON | 149 | 119 |
| CONTRACT NO. 74387 | | | ILLINOIS FED. AID PROJECT | |