


DATE	
BY	
FINAL SURVEY	SURVEYED
NOTE BOOK	PLOTTED
NO.	TEMPLATE
	AREAS CHECKED

DATE	
BY	
ORIGINAL SURVEY	SURVEYED
NOTE BOOK	PLOTTED
NO.	TEMPLATE
	AREAS CHECKED

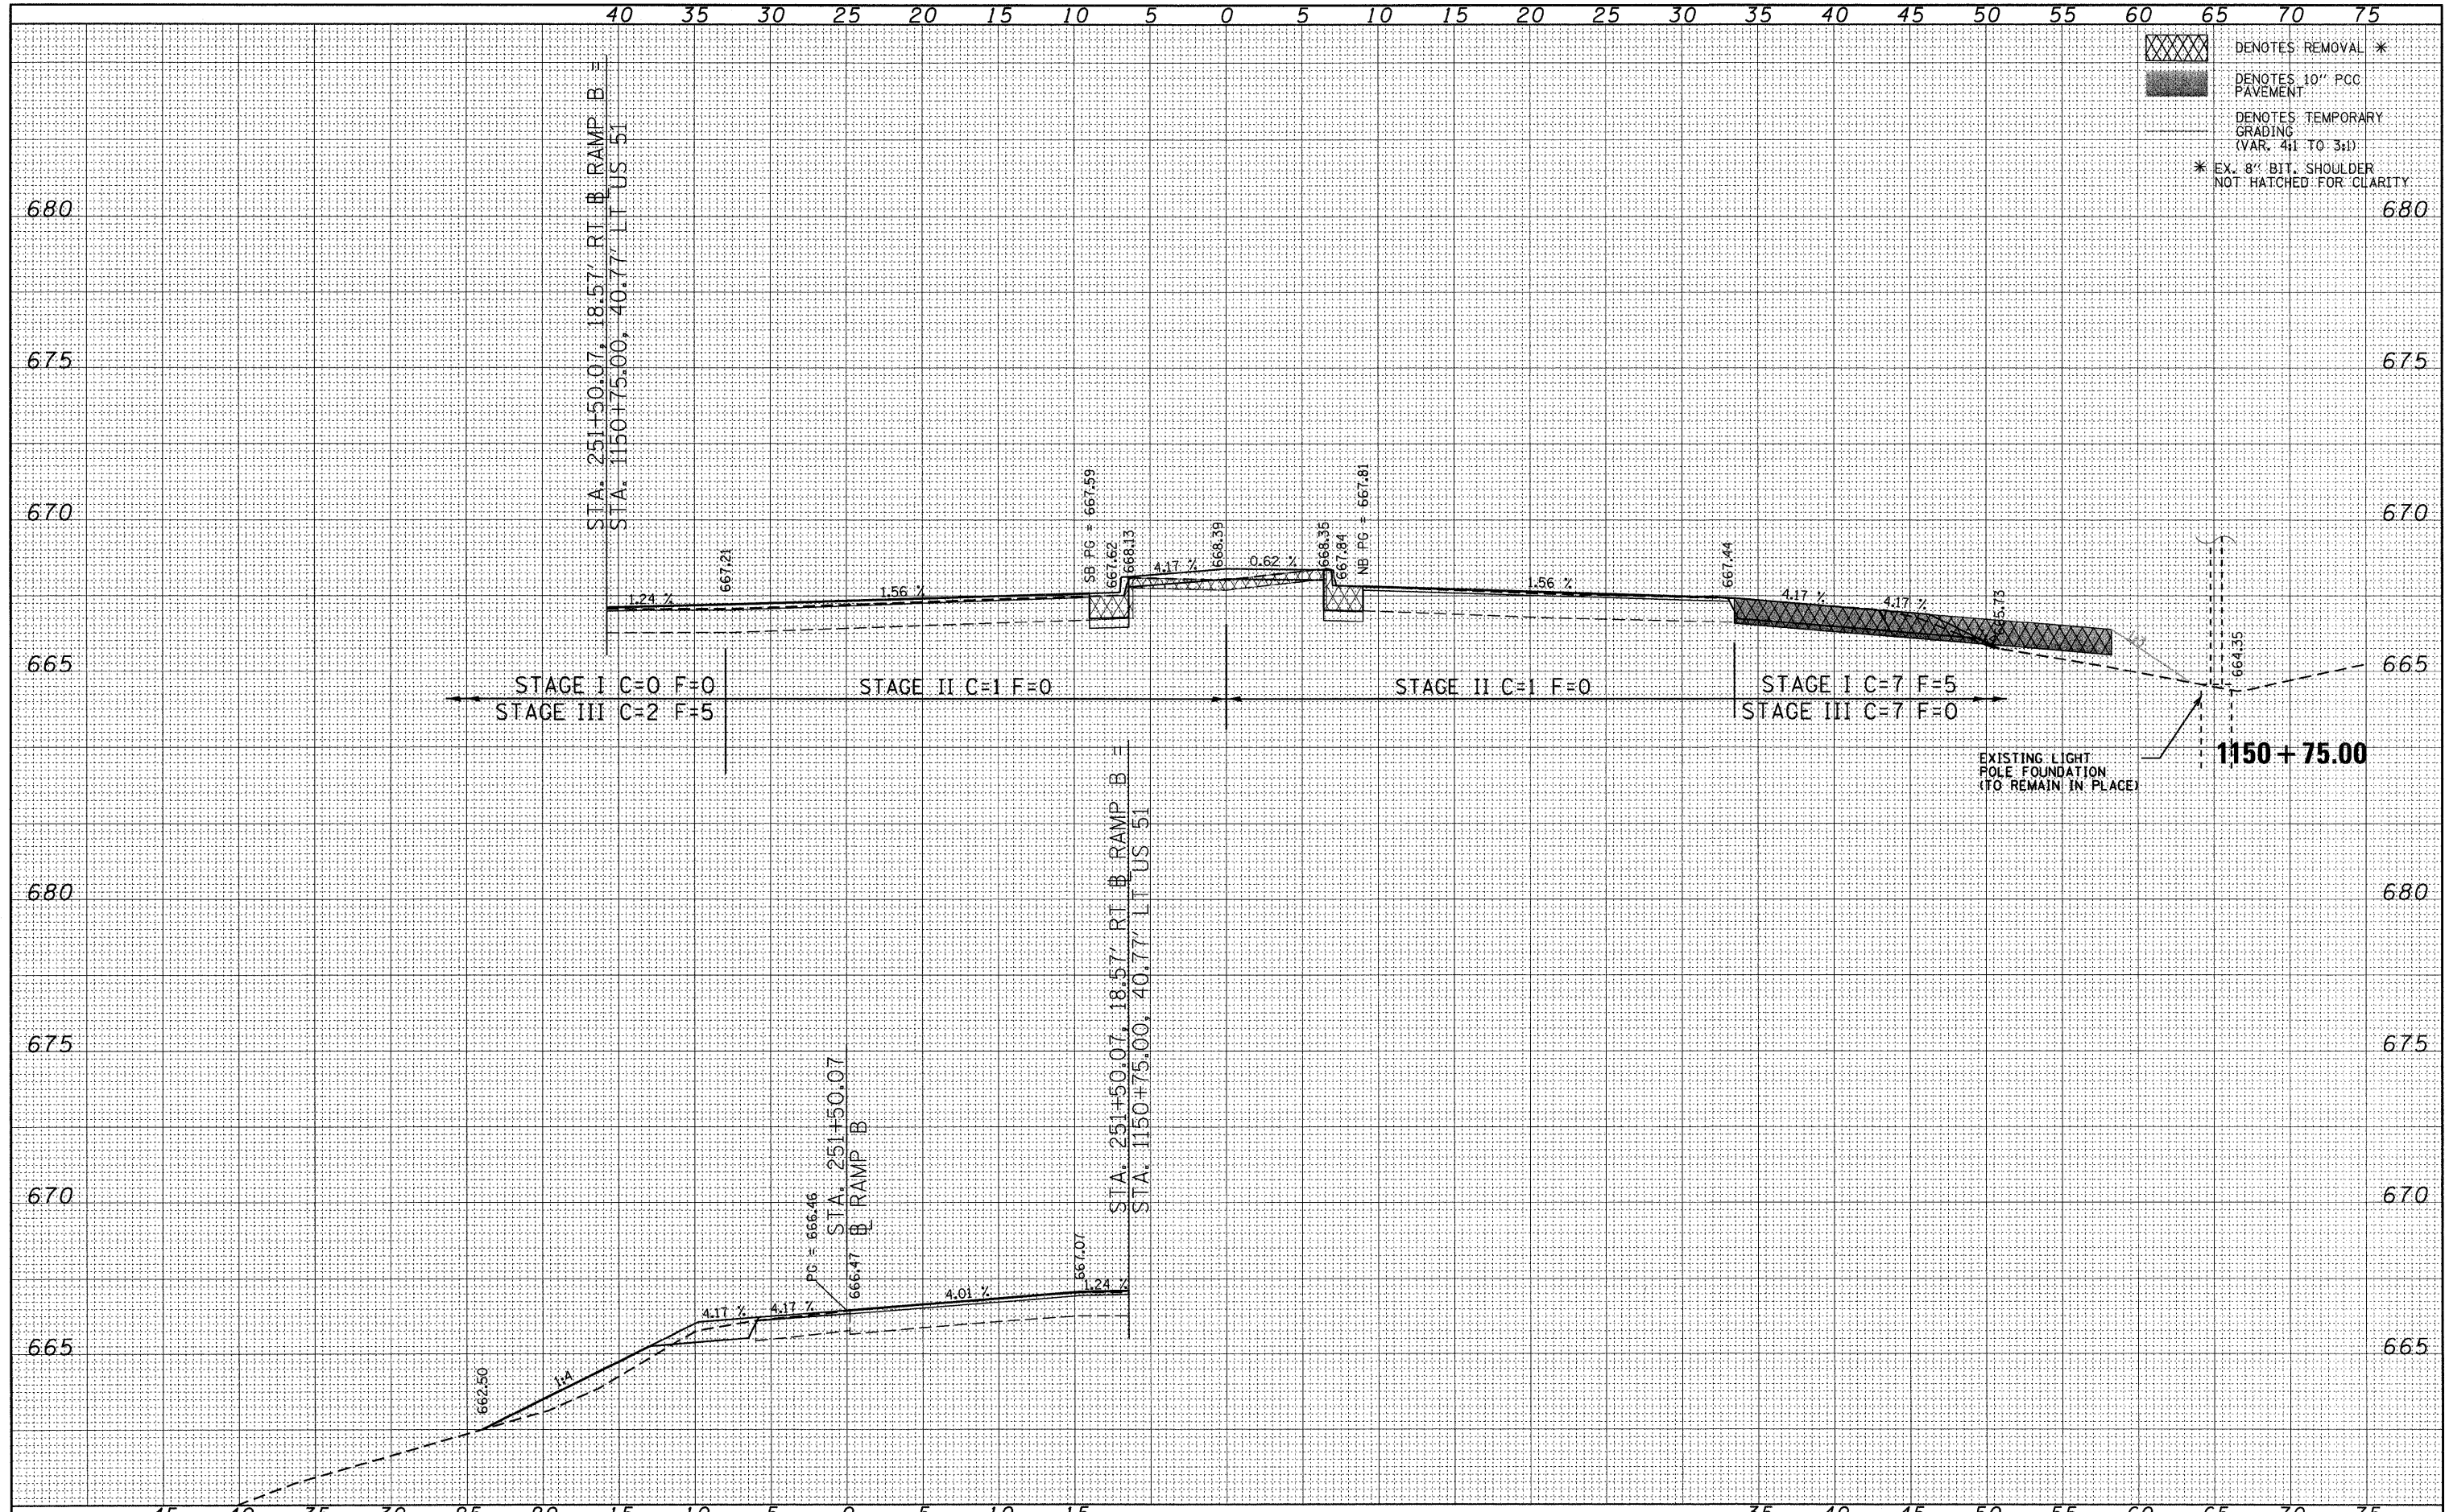

- DENOTES REMOVAL \*
- DENOTES 10" PCC PAVEMENT
- DENOTES TEMPORARY GRADING (VAR. 4:1 TO 3:1)
- \* EX. 8" BIT. SHOULDER NOT HATCHED FOR CLARITY

FILE NAME = P:\080276\US 51 over I-72\4-CADD\4.2-TR\SHEETS	USER NAME = jheger	DESIGNED - JWS	REVISED -	<b>STATE OF ILLINOIS DEPARTMENT OF TRANSPORTATION</b>	<b>CROSS SECTIONS US 51 CROSS SECTIONS</b>		F.A.P. RTE. 322	SECTION (58-64HB-1)B-1	COUNTY MACON	TOTAL SHEETS 149	SHEET NO. 121	
	PLOT SCALE = 5.0000' / in.	DRAWN - JWS	REVISED -		SCALE: 1" = 5"	SHEET NO. 7 OF 35 SHEETS	STA. 1150+75.00 TO STA. 1150+75.00	CONTRACT NO. 74387		ILLINOIS FED. AID PROJECT		
	PLOT DATE = 3/12/2010	CHECKED - SJK	REVISED -									
		DATE - 3/12/2010	REVISED -									