


FINAL SURVEY	SURVEYED	DATE
NOTE BOOK	PLOTTED	BY
NO.	TEMPLATE	
	AREAS CHECKED	

ORIGINAL SURVEY	SURVEYED	DATE
NOTE BOOK	PLOTTED	BY
NO.	TEMPLATE	
	AREAS CHECKED	

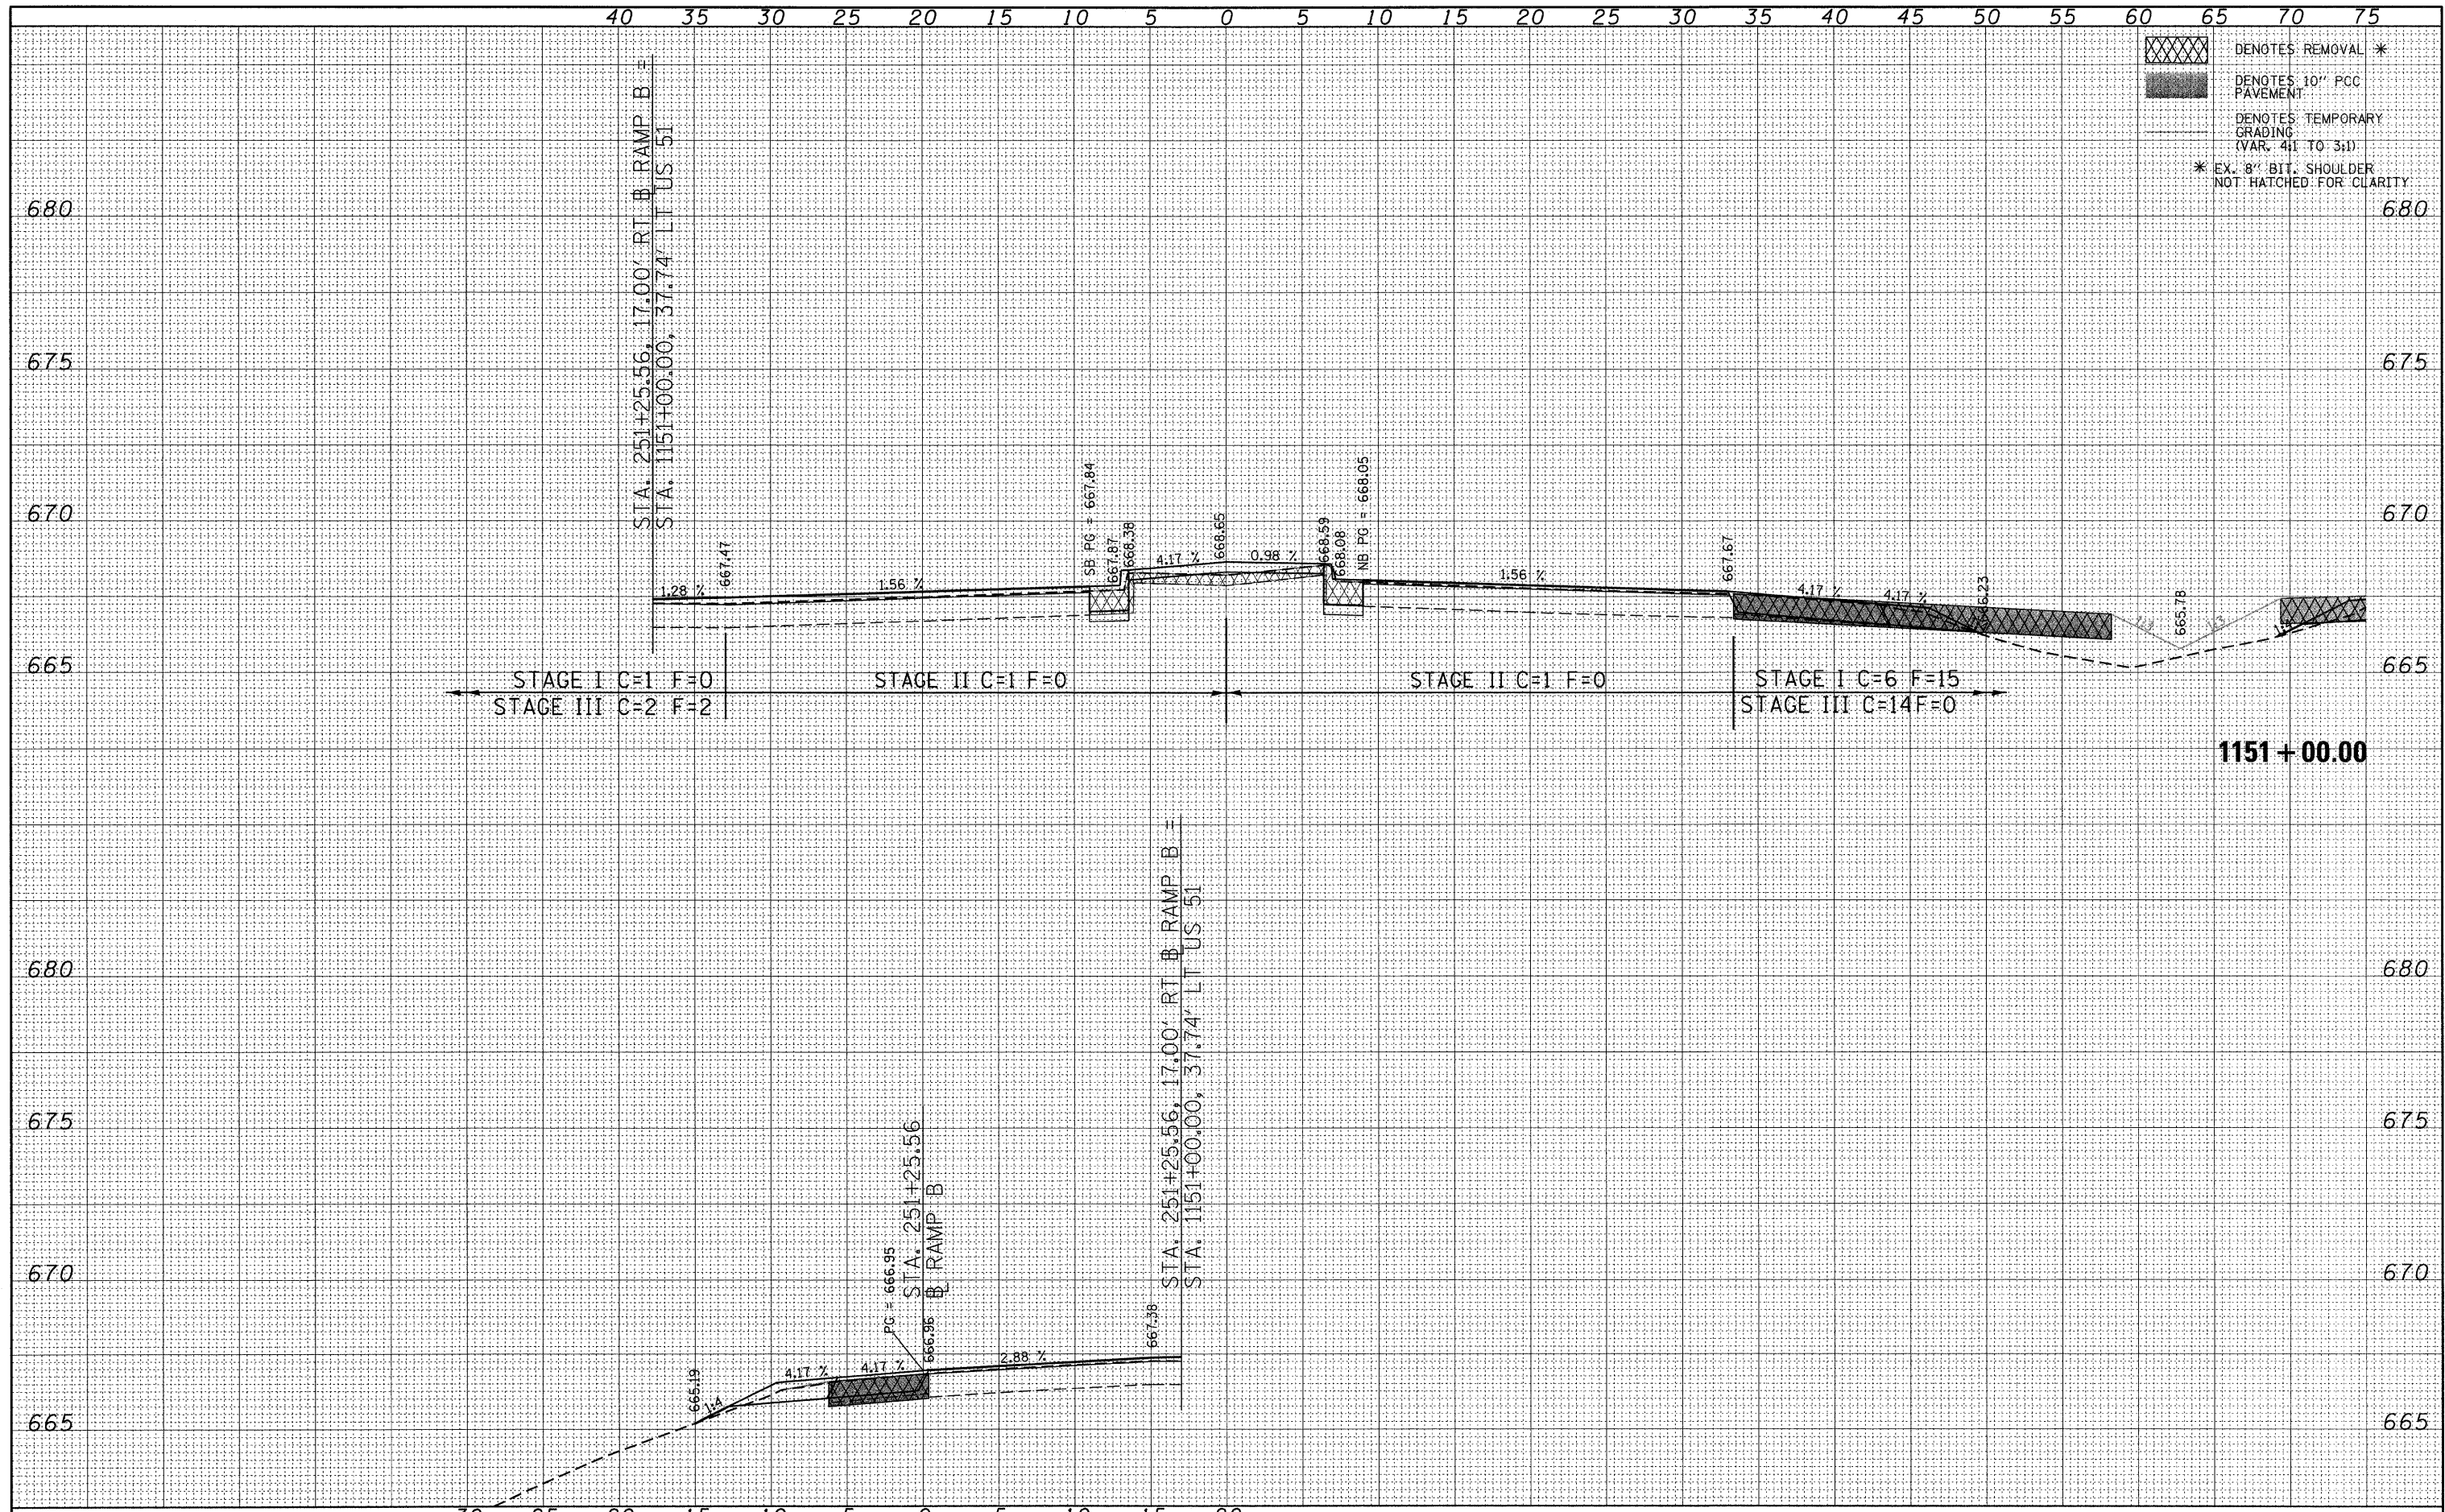

DENOTES REMOVAL *
 DENOTES 10' PCC PAVEMENT
 DENOTES TEMPORARY GRADING (VAR. 4:1 TO 3:1)
 * EX. 8" BIT. SHOULDER NOT HATCHED FOR CLARITY

FILE NAME = P:\080276\US 51 over I-72\4-CADD\4.2-TR\SHEETS	USER NAME = jheger D774387-shr-xasht.dgn	DESIGNED - JWS DRAWN - JWS CHECKED - SJK DATE - 3/12/2010	REVISED - REVISED - REVISED - REVISED -	STATE OF ILLINOIS DEPARTMENT OF TRANSPORTATION		CROSS SECTIONS US 51 CROSS SECTIONS		F.A.P. RTE. 322	SECTION (58-64HB-1B-1)	COUNTY MACON	TOTAL SHEETS 149	SHEET NO. 122
PLOT SCALE = 5.0000' / 1" /				SCALE: 1" = 5'		SHEET NO. 8 OF 35 SHEETS		STA. 1151+00.00 TO STA. 1151+00.00		CONTRACT NO. 74387		
ILLINOIS FED. AID PROJECT												