


FINAL SURVEY	SURVEYED	BY	DATE
NOTE BOOK	PLOTTED		
NO.	TEMPLATE		
	AREAS CHECKED		

ORIGINAL SURVEY	SURVEYED	BY	DATE
NOTE BOOK	PLOTTED		
NO.	TEMPLATE		
	AREAS CHECKED		

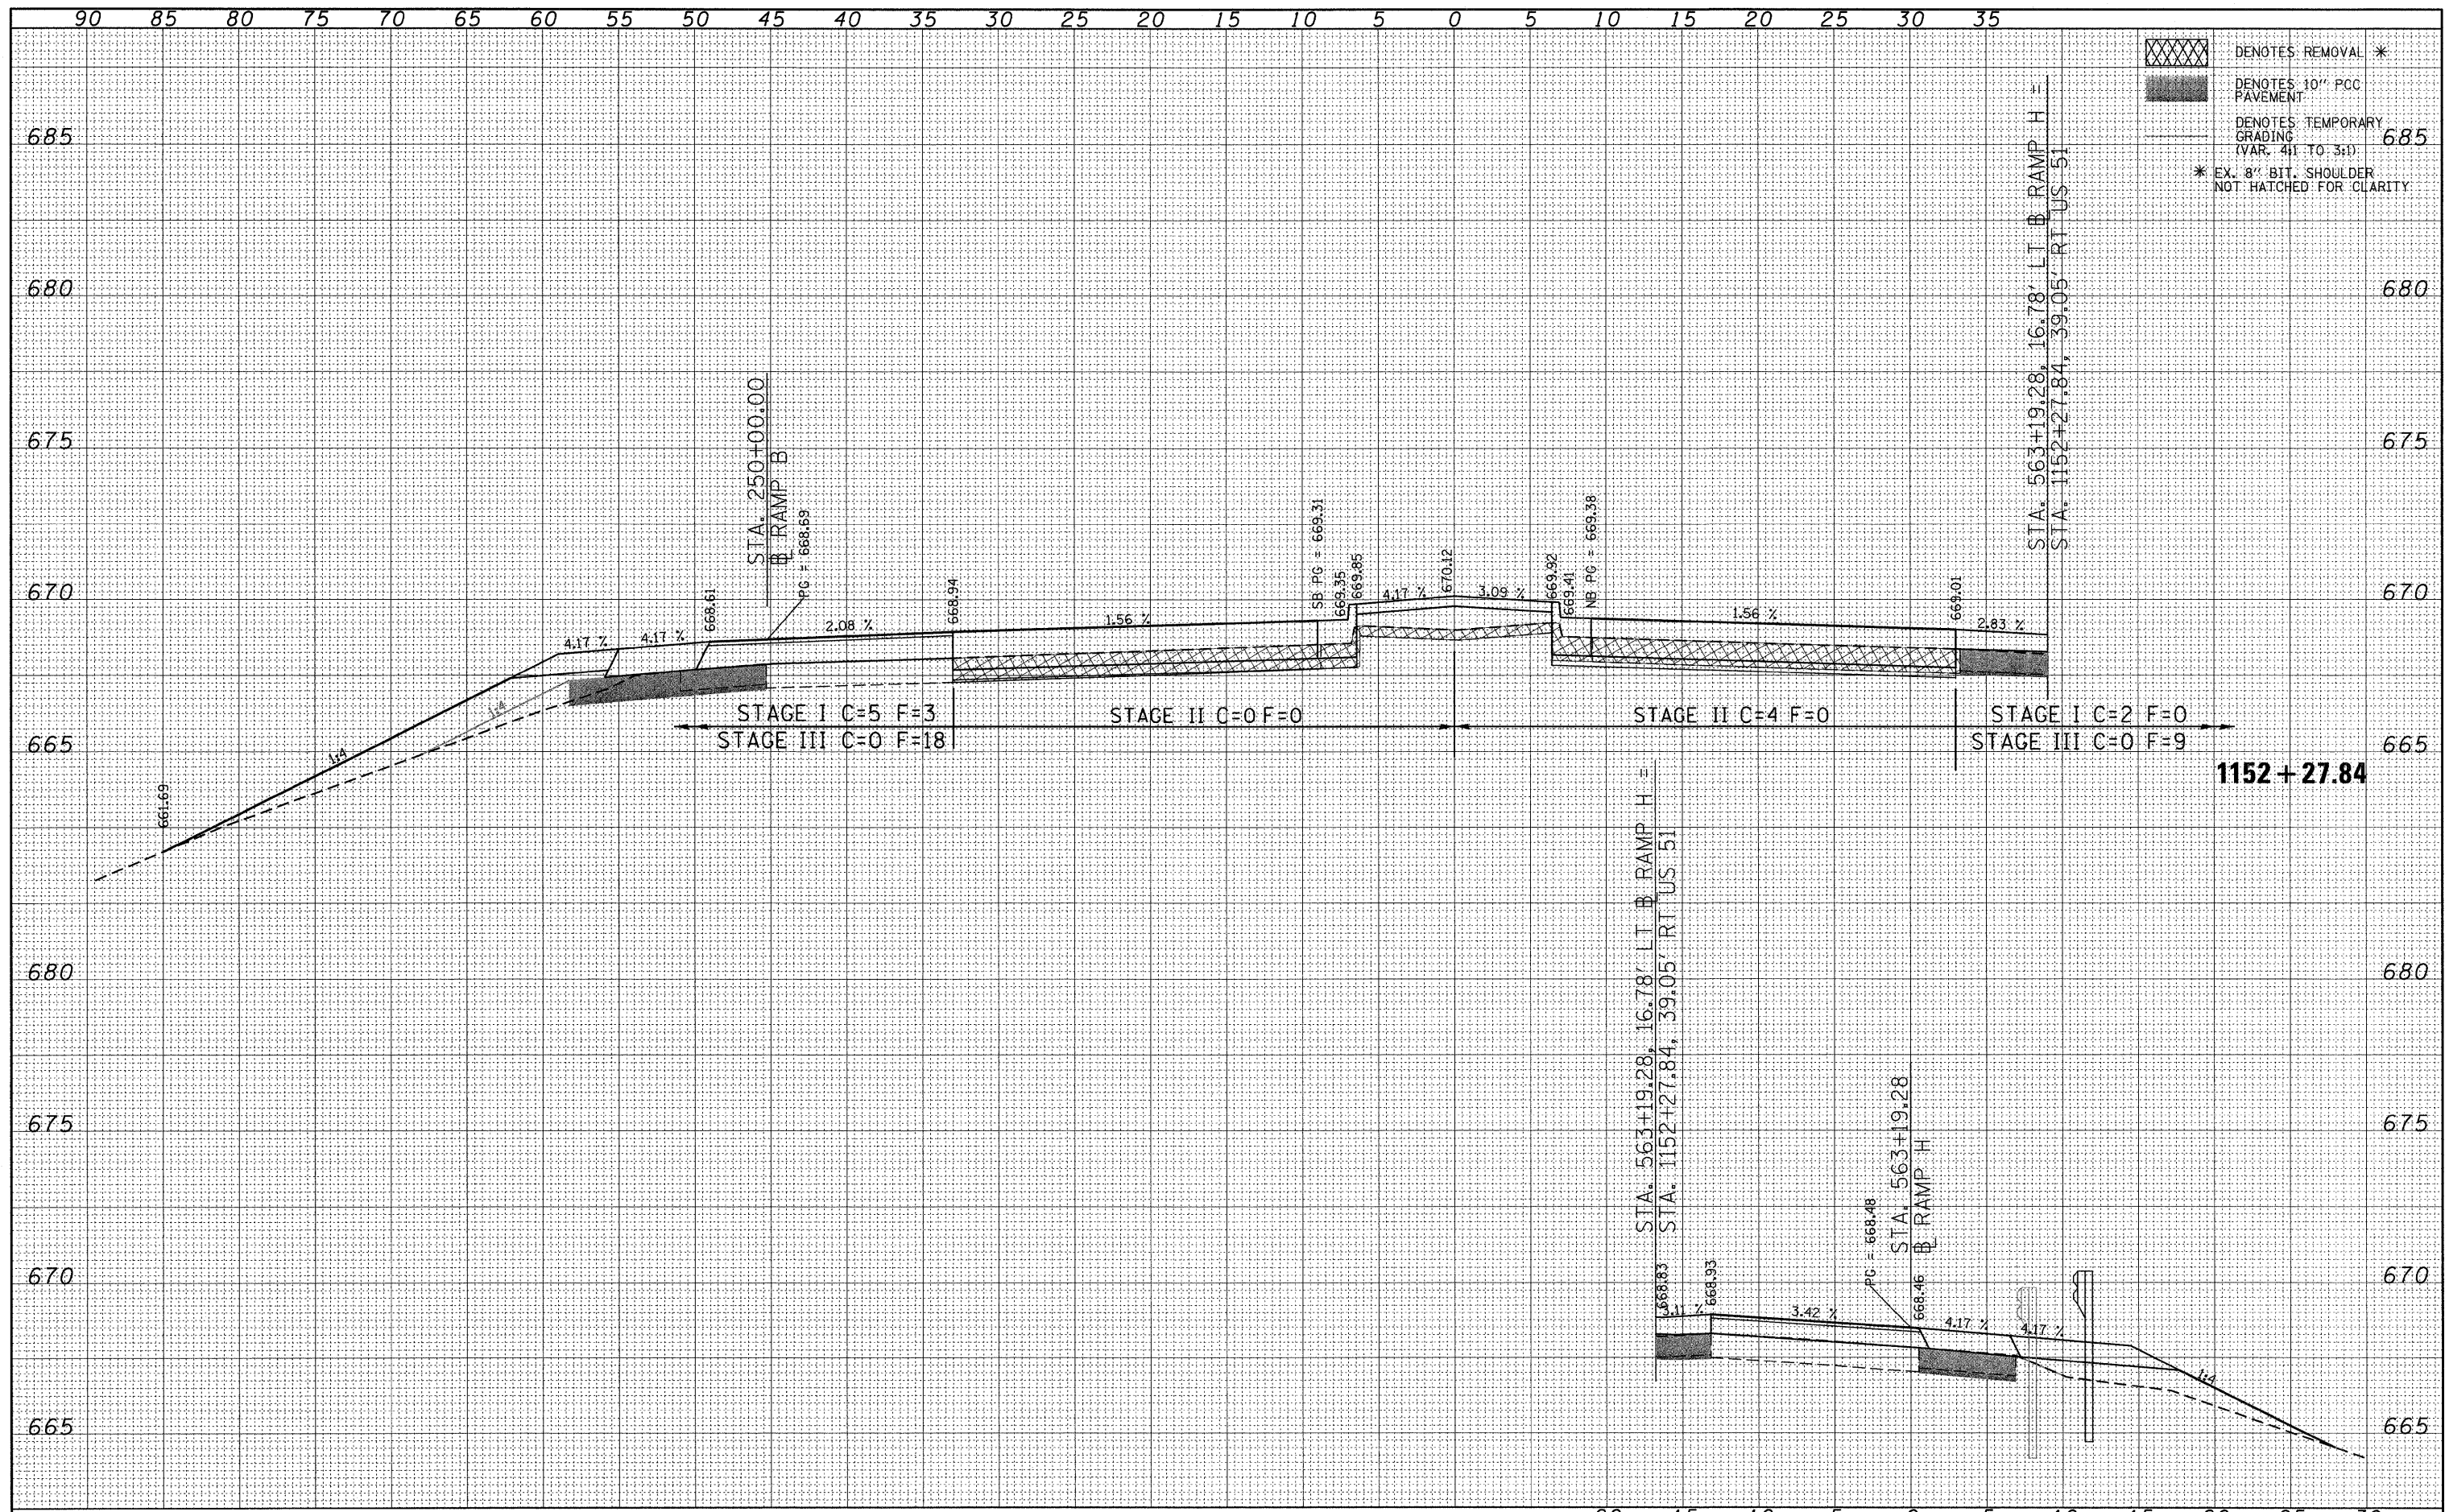

20 15 10 5 0 5 10 15 20 25 30

FILE NAME = P:\080276\US 51 over I-72\4-CADD\4.2-TR\SHEETS	USER NAME = jheger	DESIGNED - JWS	REVISED -
	D774387-shr-xssht.dgn	DRAWN - JWS	REVISED -
	PLOT SCALE = 5.0000' / in.	CHECKED - SJK	REVISED -
	PLOT DATE = 3/12/2010	DATE - 3/12/2010	REVISED -

**STATE OF ILLINOIS
DEPARTMENT OF TRANSPORTATION**

CROSS SECTIONS	
US 51 CROSS SECTIONS	
SCALE: 1" = 5'	SHEET NO. 16 OF 35 SHEETS STA. 1152+27.84 TO STA. 1152+27.84

F.A.P. RTE.	SECTION	COUNTY	TOTAL SHEETS	SHEET NO.
322	(58-64HB-1B-1)	MACON	149	130
CONTRACT NO. 74387			ILLINOIS FED. AID PROJECT	