


DATE	
BY	
FINAL SURVEY	
SURVEYED	
PLOTTED	
TEMPLATE	
NOTE BOOK	
AREAS CHECKED	
NO.	

DATE	
BY	
ORIGINAL SURVEY	
SURVEYED	
PLOTTED	
TEMPLATE	
NOTE BOOK	
AREAS CHECKED	
NO.	

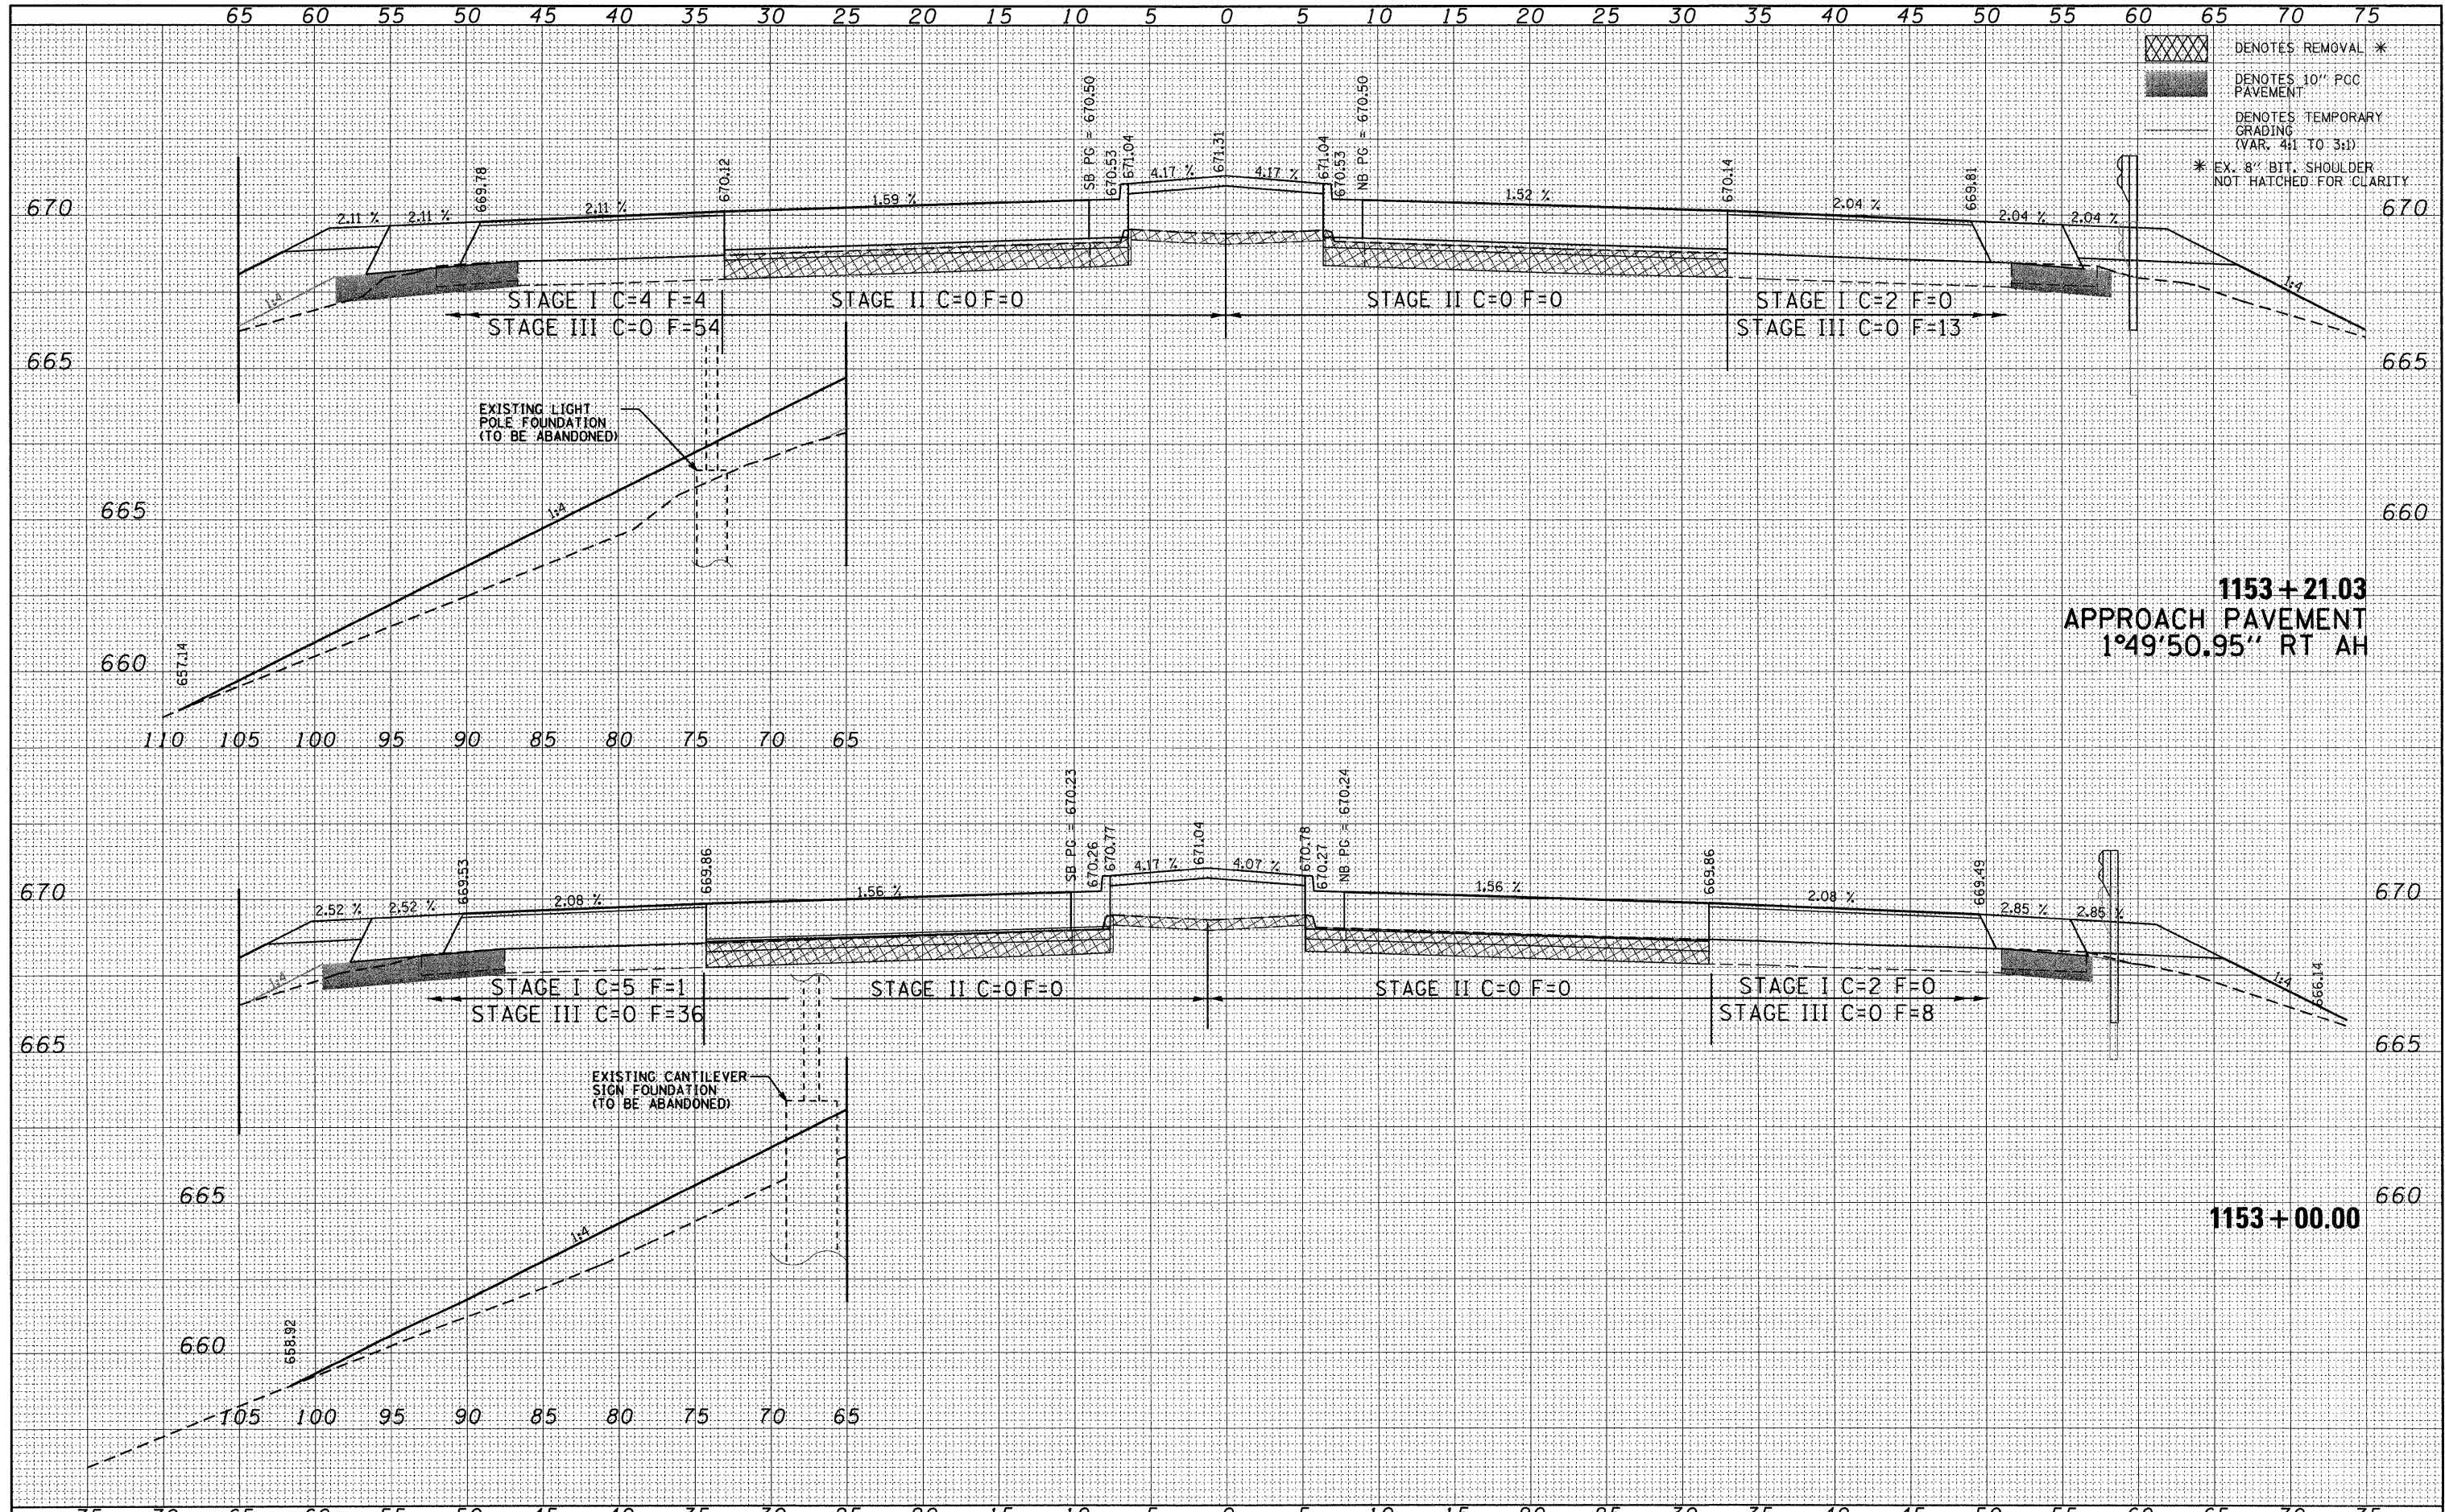

**1153+21.03**  
**APPROACH PAVEMENT**  
**1°49'50.95" RT AH**

**1153+00.00**

FILE NAME = P:\080276\US 51 over I-72\4-CADD\4.2-TR\SHEETS	USER NAME = jheger	DESIGNED - JWS	REVISED -	<b>STATE OF ILLINOIS DEPARTMENT OF TRANSPORTATION</b>	<b>CROSS SECTIONS US 51 CROSS SECTIONS</b>		F.A.P. RTE. 322	SECTION (58-64HB-1B-1)	COUNTY MACON	TOTAL SHEETS 149	SHEET NO. 133	
PLOT SCALE = 5.0000' / 1"	DATE = 3/12/2010	DRAWN - JWS	REVISED -		SCALE: 1" = 5"	SHEET NO. 19 OF 35 SHEETS	STA. 1153+00.00 TO STA. 1153+21.03	CONTRACT NO. 74387				
		CHECKED - SJK	REVISED -		ILLINOIS FED. AID PROJECT							
		DATE = 3/12/2010	REVISED -									