


FINAL SURVEY	SURVEYED	BY	DATE
NO.	PLOTTED		
	TEMPLATE		
	AREAS CHECKED		

ORIGINAL SURVEY	SURVEYED	BY	DATE
NO.	PLOTTED		
	TEMPLATE		
	AREAS CHECKED		

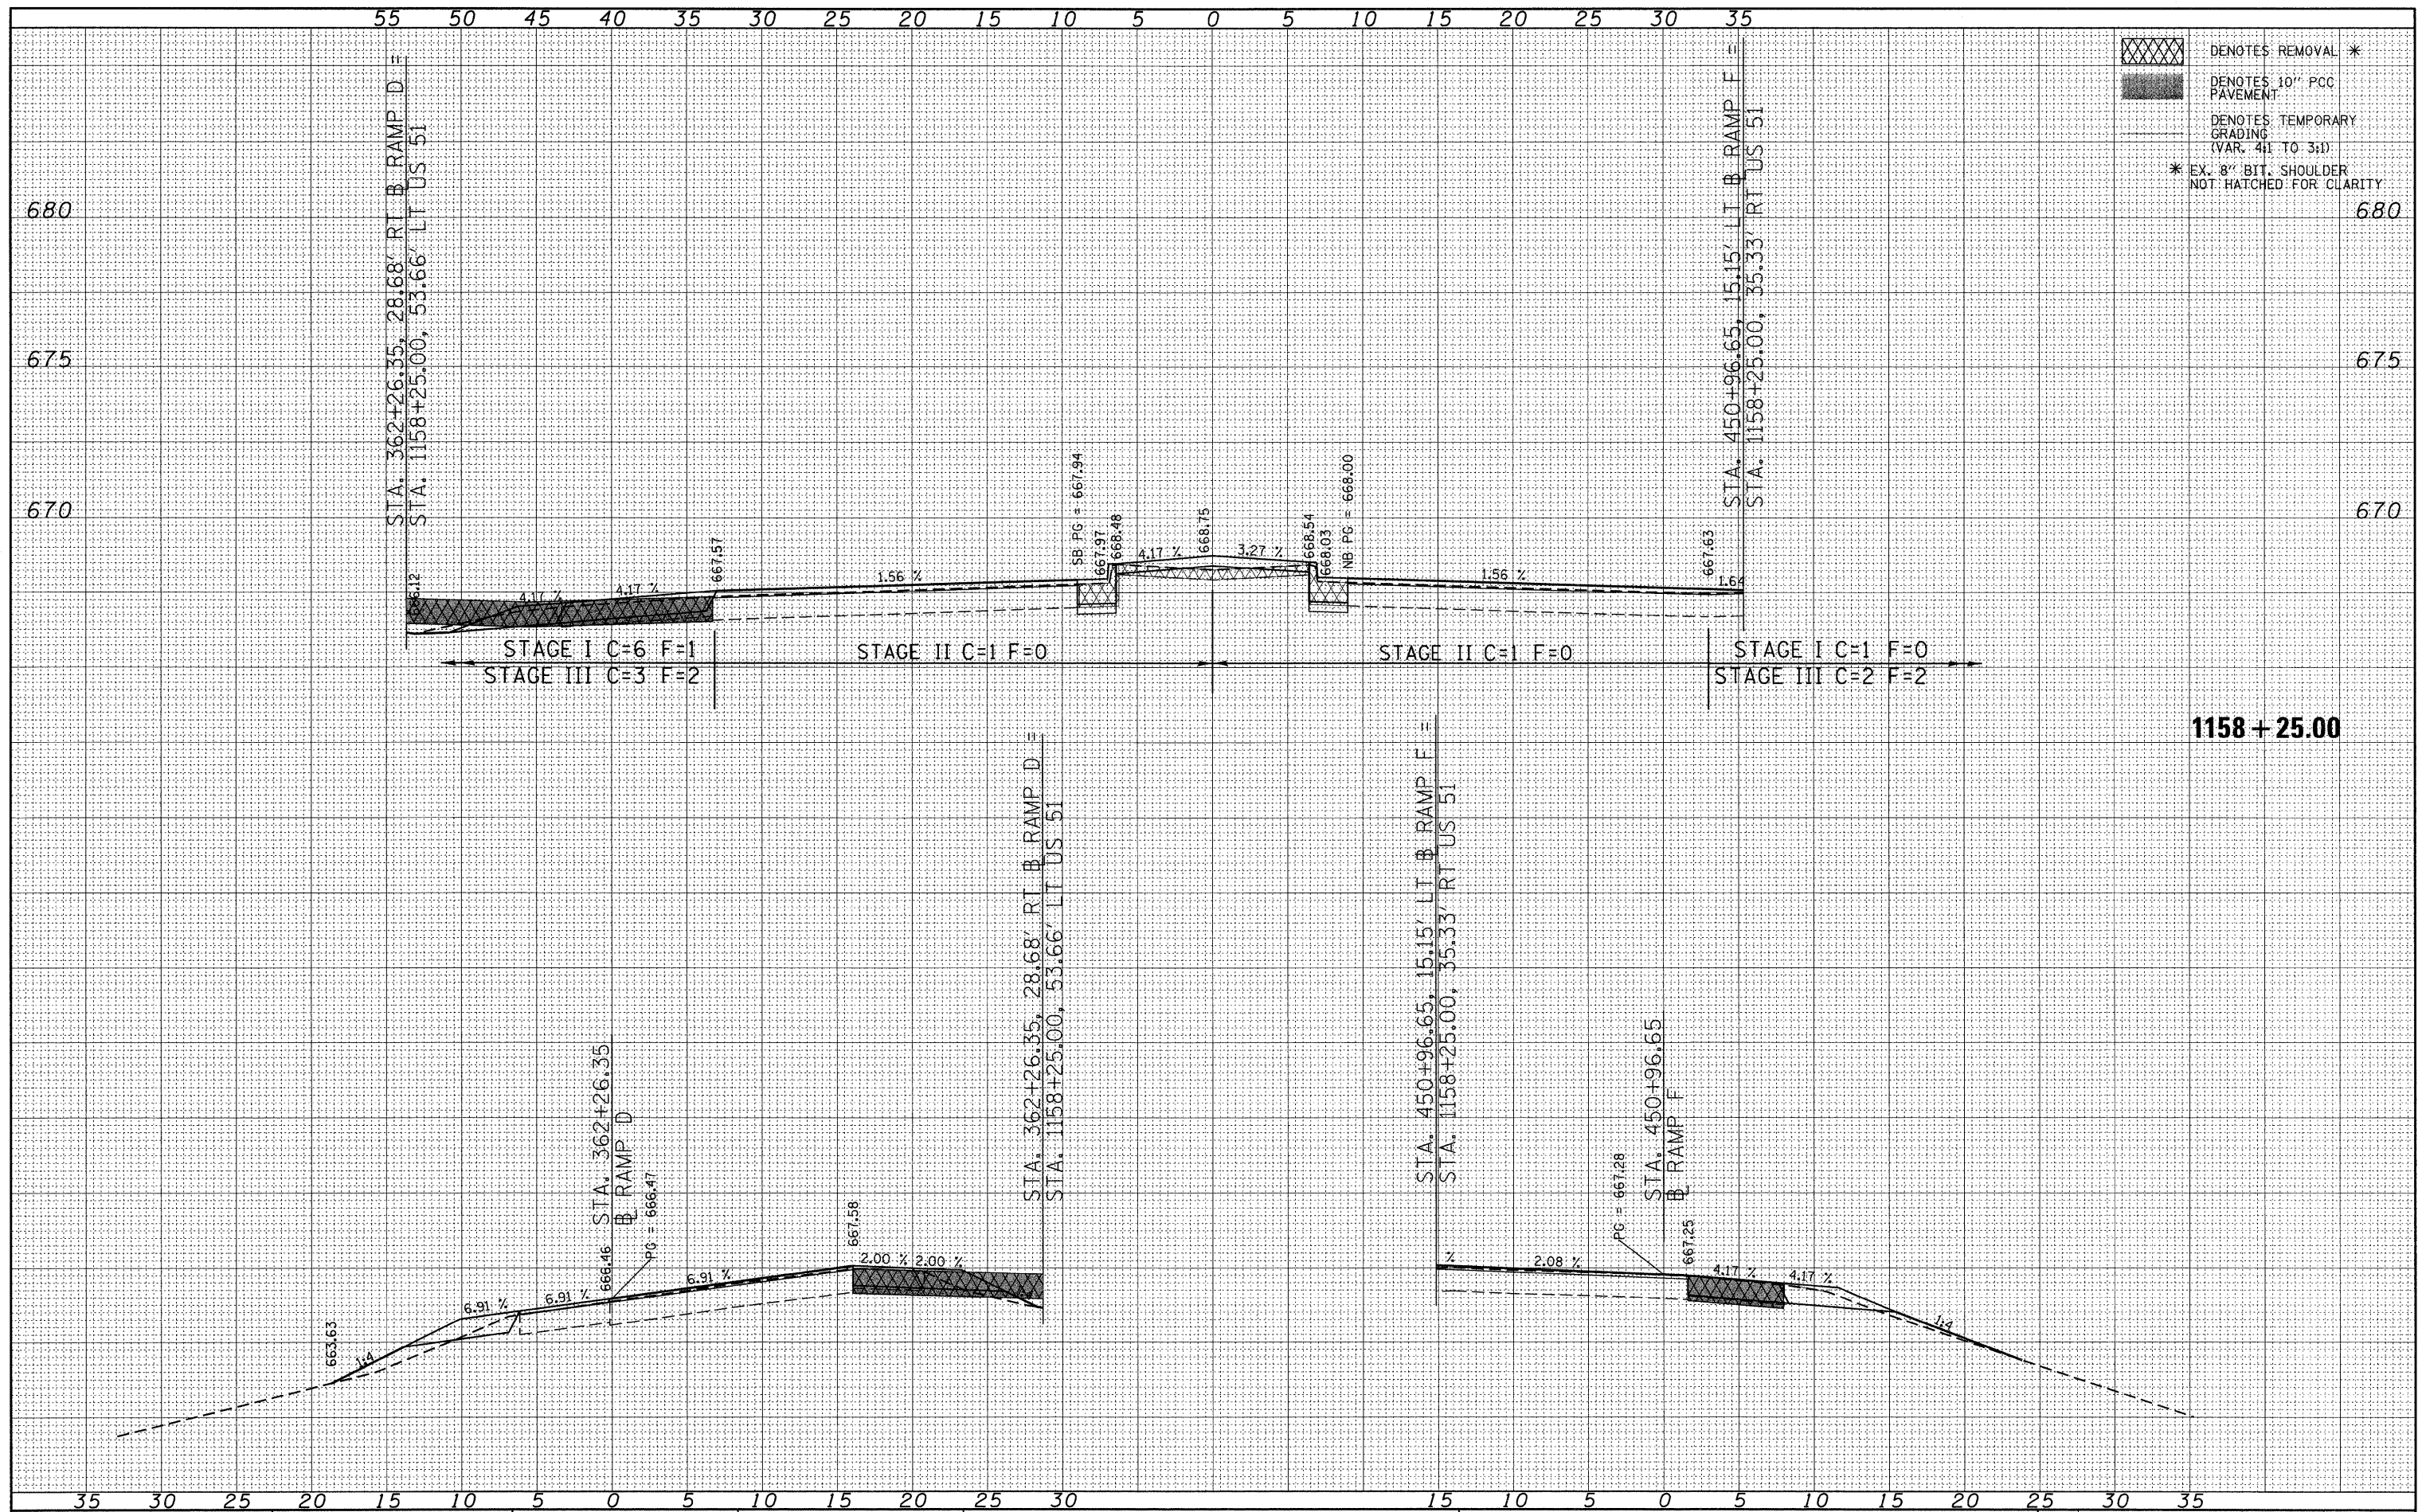

- DENOTES REMOVAL \*
- DENOTES 10" PCC PAVEMENT
- DENOTES TEMPORARY GRADING (VAR. 4:1 TO 3:1)
- \* EX. 8" BIT. SHOULDER NOT HATCHED FOR CLARITY

**1158 + 25.00**

FILE NAME = P:\080276\US 51 over I-72\4-CADD\4.2-TR\SHEETS

USER NAME = jheger  
 0774387-sht-xsht.dgn  
 PLOT SCALE = 5.0000' / in.  
 PLOT DATE = 3/12/2010

DESIGNED - JWS  
 DRAWN - JWS  
 CHECKED - SJK  
 DATE - 3/12/2010

REVISED -  
 REVISED -  
 REVISED -  
 REVISED -

**STATE OF ILLINOIS  
 DEPARTMENT OF TRANSPORTATION**

**CROSS SECTIONS  
 US 51 CROSS SECTIONS**  
 SCALE: 1" = 5" SHEET NO. 31 OF 35 SHEETS STA. 1158+25.00 TO STA. 1158+25.00

F.A.P. RTE.	SECTION	COUNTY	TOTAL SHEETS	SHEET NO.
322	(58-64HB-1B-1)	MACON	149	145
CONTRACT NO. 74387				
ILLINOIS FED. AID PROJECT				