


DATE	
BY	
SURVIVED	
PLOTTED	
TEMPLATE	
NOTE BOOK	
AREAS CHECKED	
NO.	

DATE	
BY	
ORIGINAL SURVEY	
PLOTTED	
TEMPLATE	
NOTE BOOK	
AREAS CHECKED	
NO.	

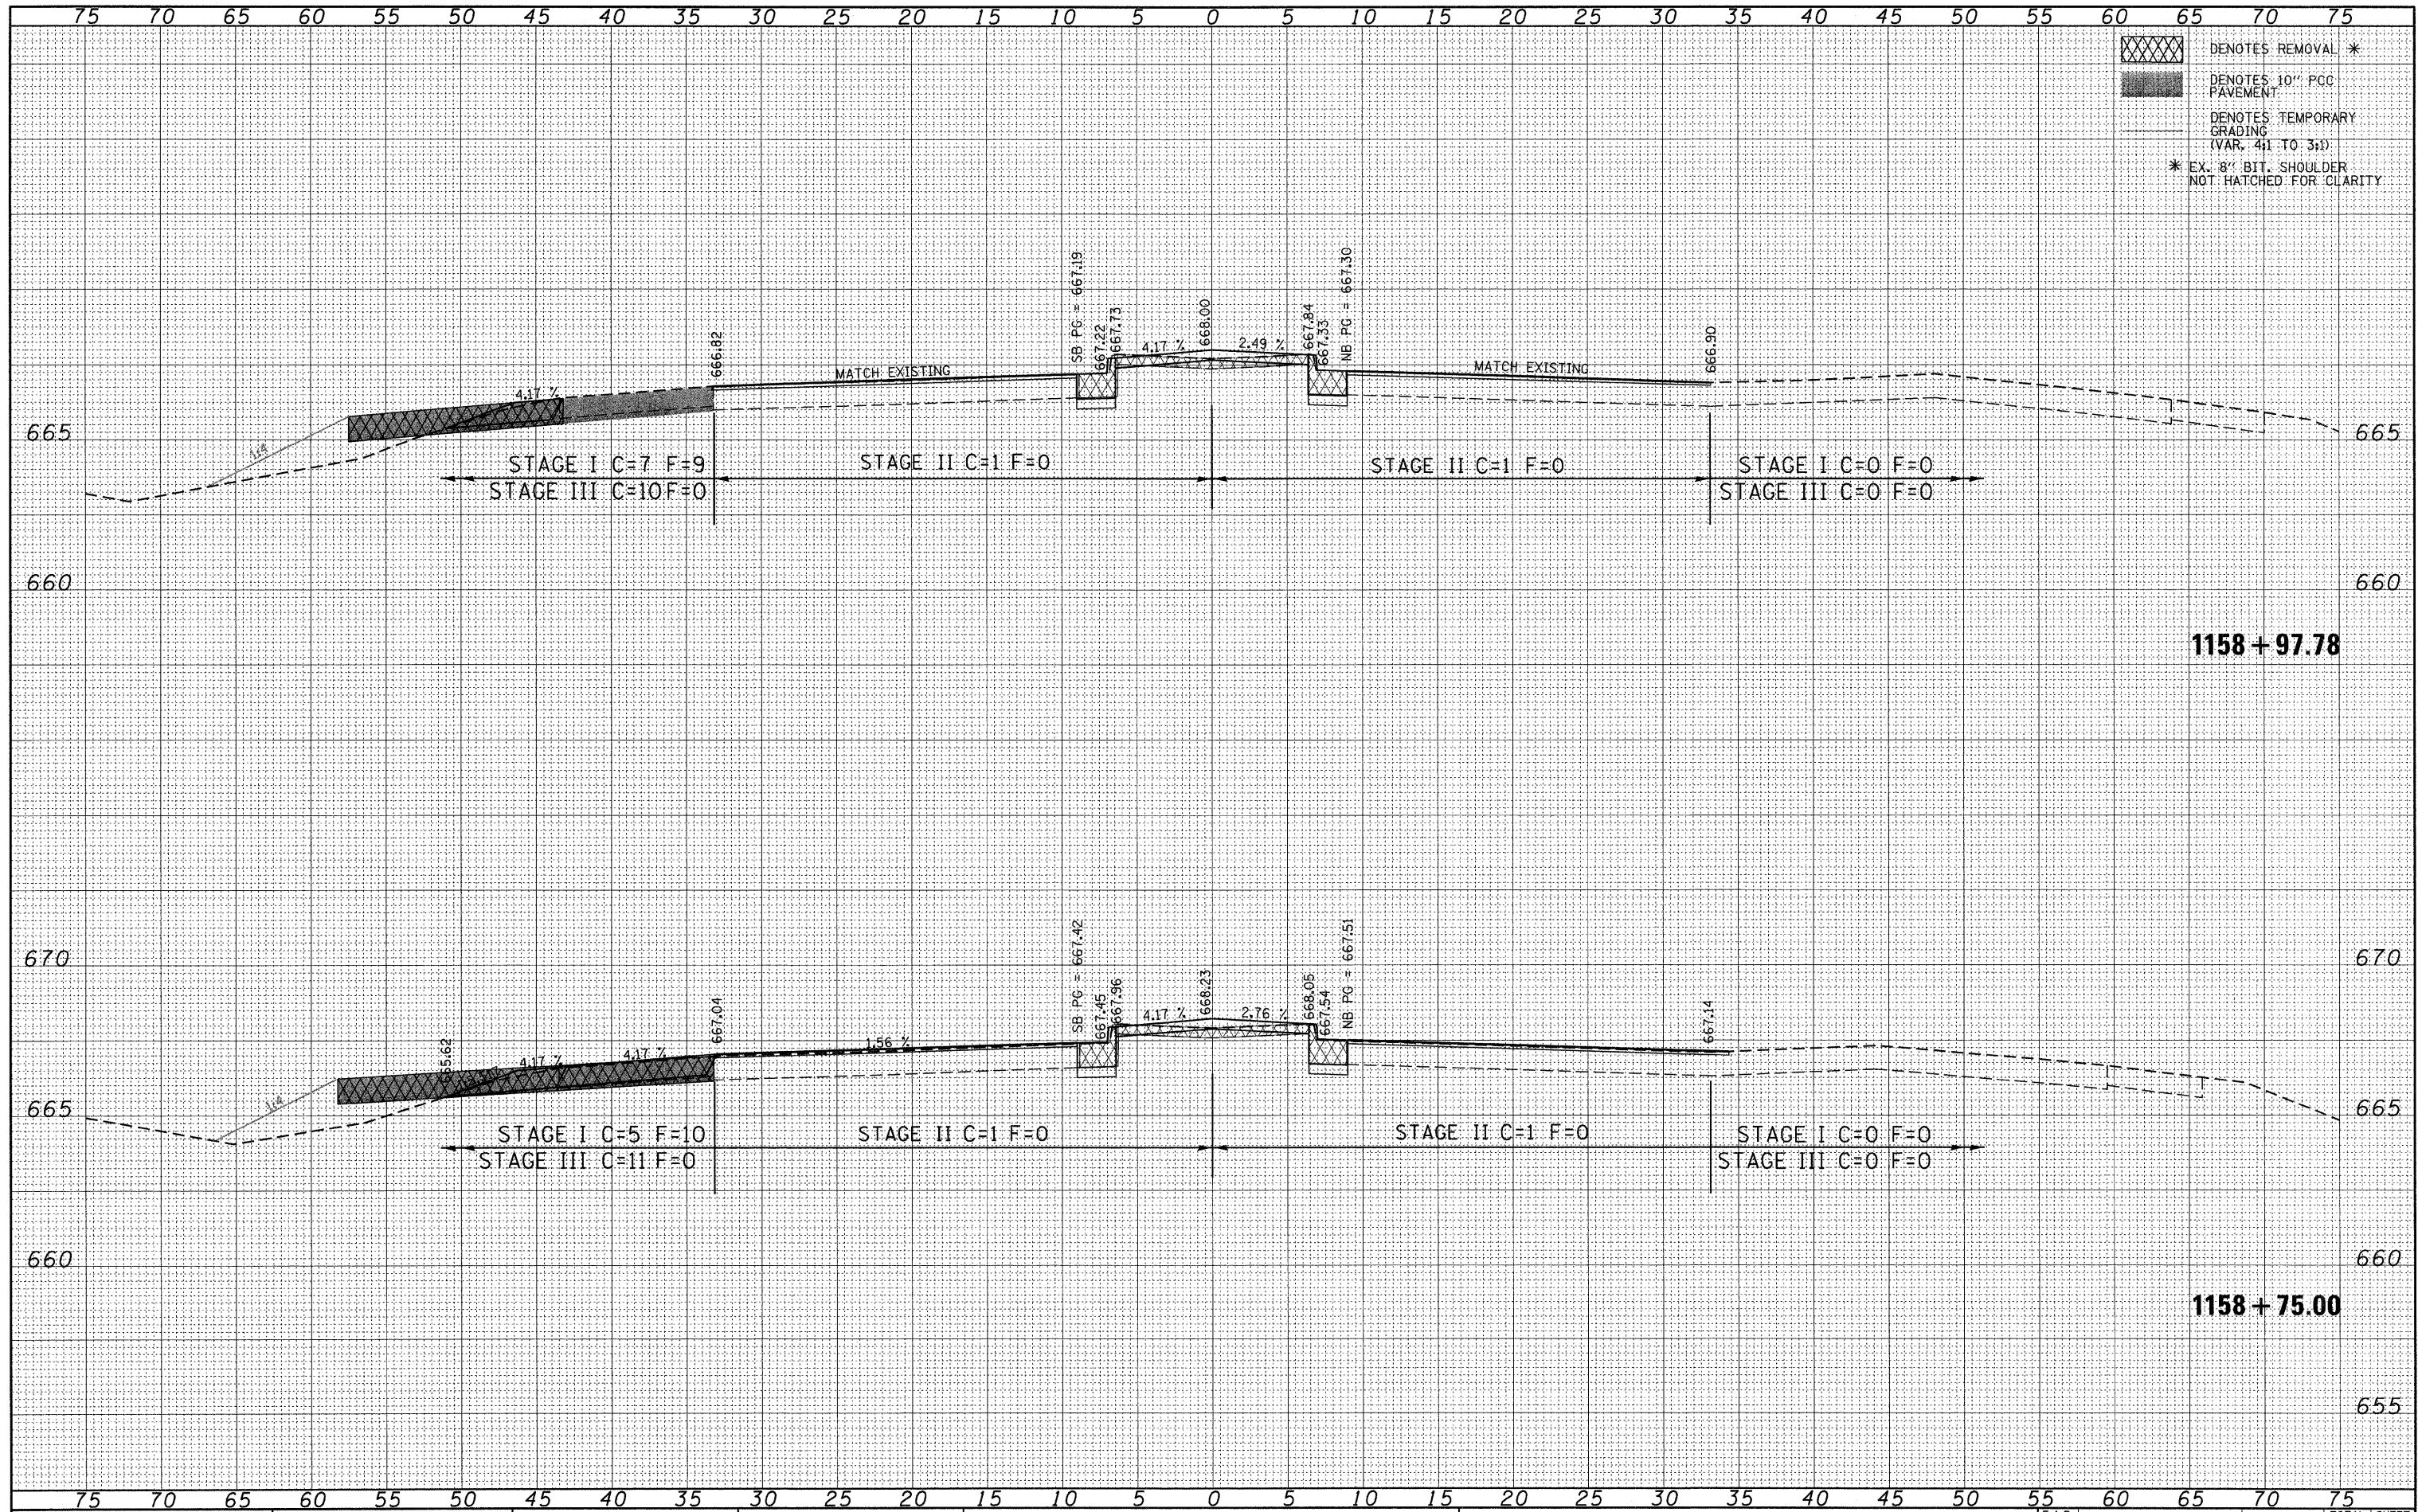

FILE NAME =	USER NAME = jheger	DESIGNED - JWS	REVISED -	STATE OF ILLINOIS DEPARTMENT OF TRANSPORTATION	CROSS SECTIONS US 51 CROSS SECTIONS				F.A.P. RTE.	SECTION	COUNTY	TOTAL SHEETS	SHEET NO.
P:\080276\US 51 over I-72\4-CADD\4.2-TR\SHEETS	D774387-sht-xasht.dgn	DRAWN - JWS	REVISED -		322	(58-64HB-1)B-1	MACON	149	148				
PLOT SCALE = 5.0000' / in.	CHECKED - SJK	REVISIED -	REVISIED -		SCALE: 1" = 5" SHEET NO. 34 OF 35 SHEETS STA. 1158+75.00 TO STA. 1158+97.78				CONTRACT NO. 74387				
PLOT DATE = 3/12/2010	DATE - 3/12/2010	REVISIED -	REVISIED -						ILLINOIS FED. AID PROJECT				