


DATE	
BY	
FINAL SURVEY	
SURVEYED	
PLOTTED	
TEMPLATE	
AREAS	
CHECKED	
NO.	

DATE	
BY	
ORIGINAL SURVEY	
SURVEYED	
PLOTTED	
TEMPLATE	
AREAS	
CHECKED	
NO.	

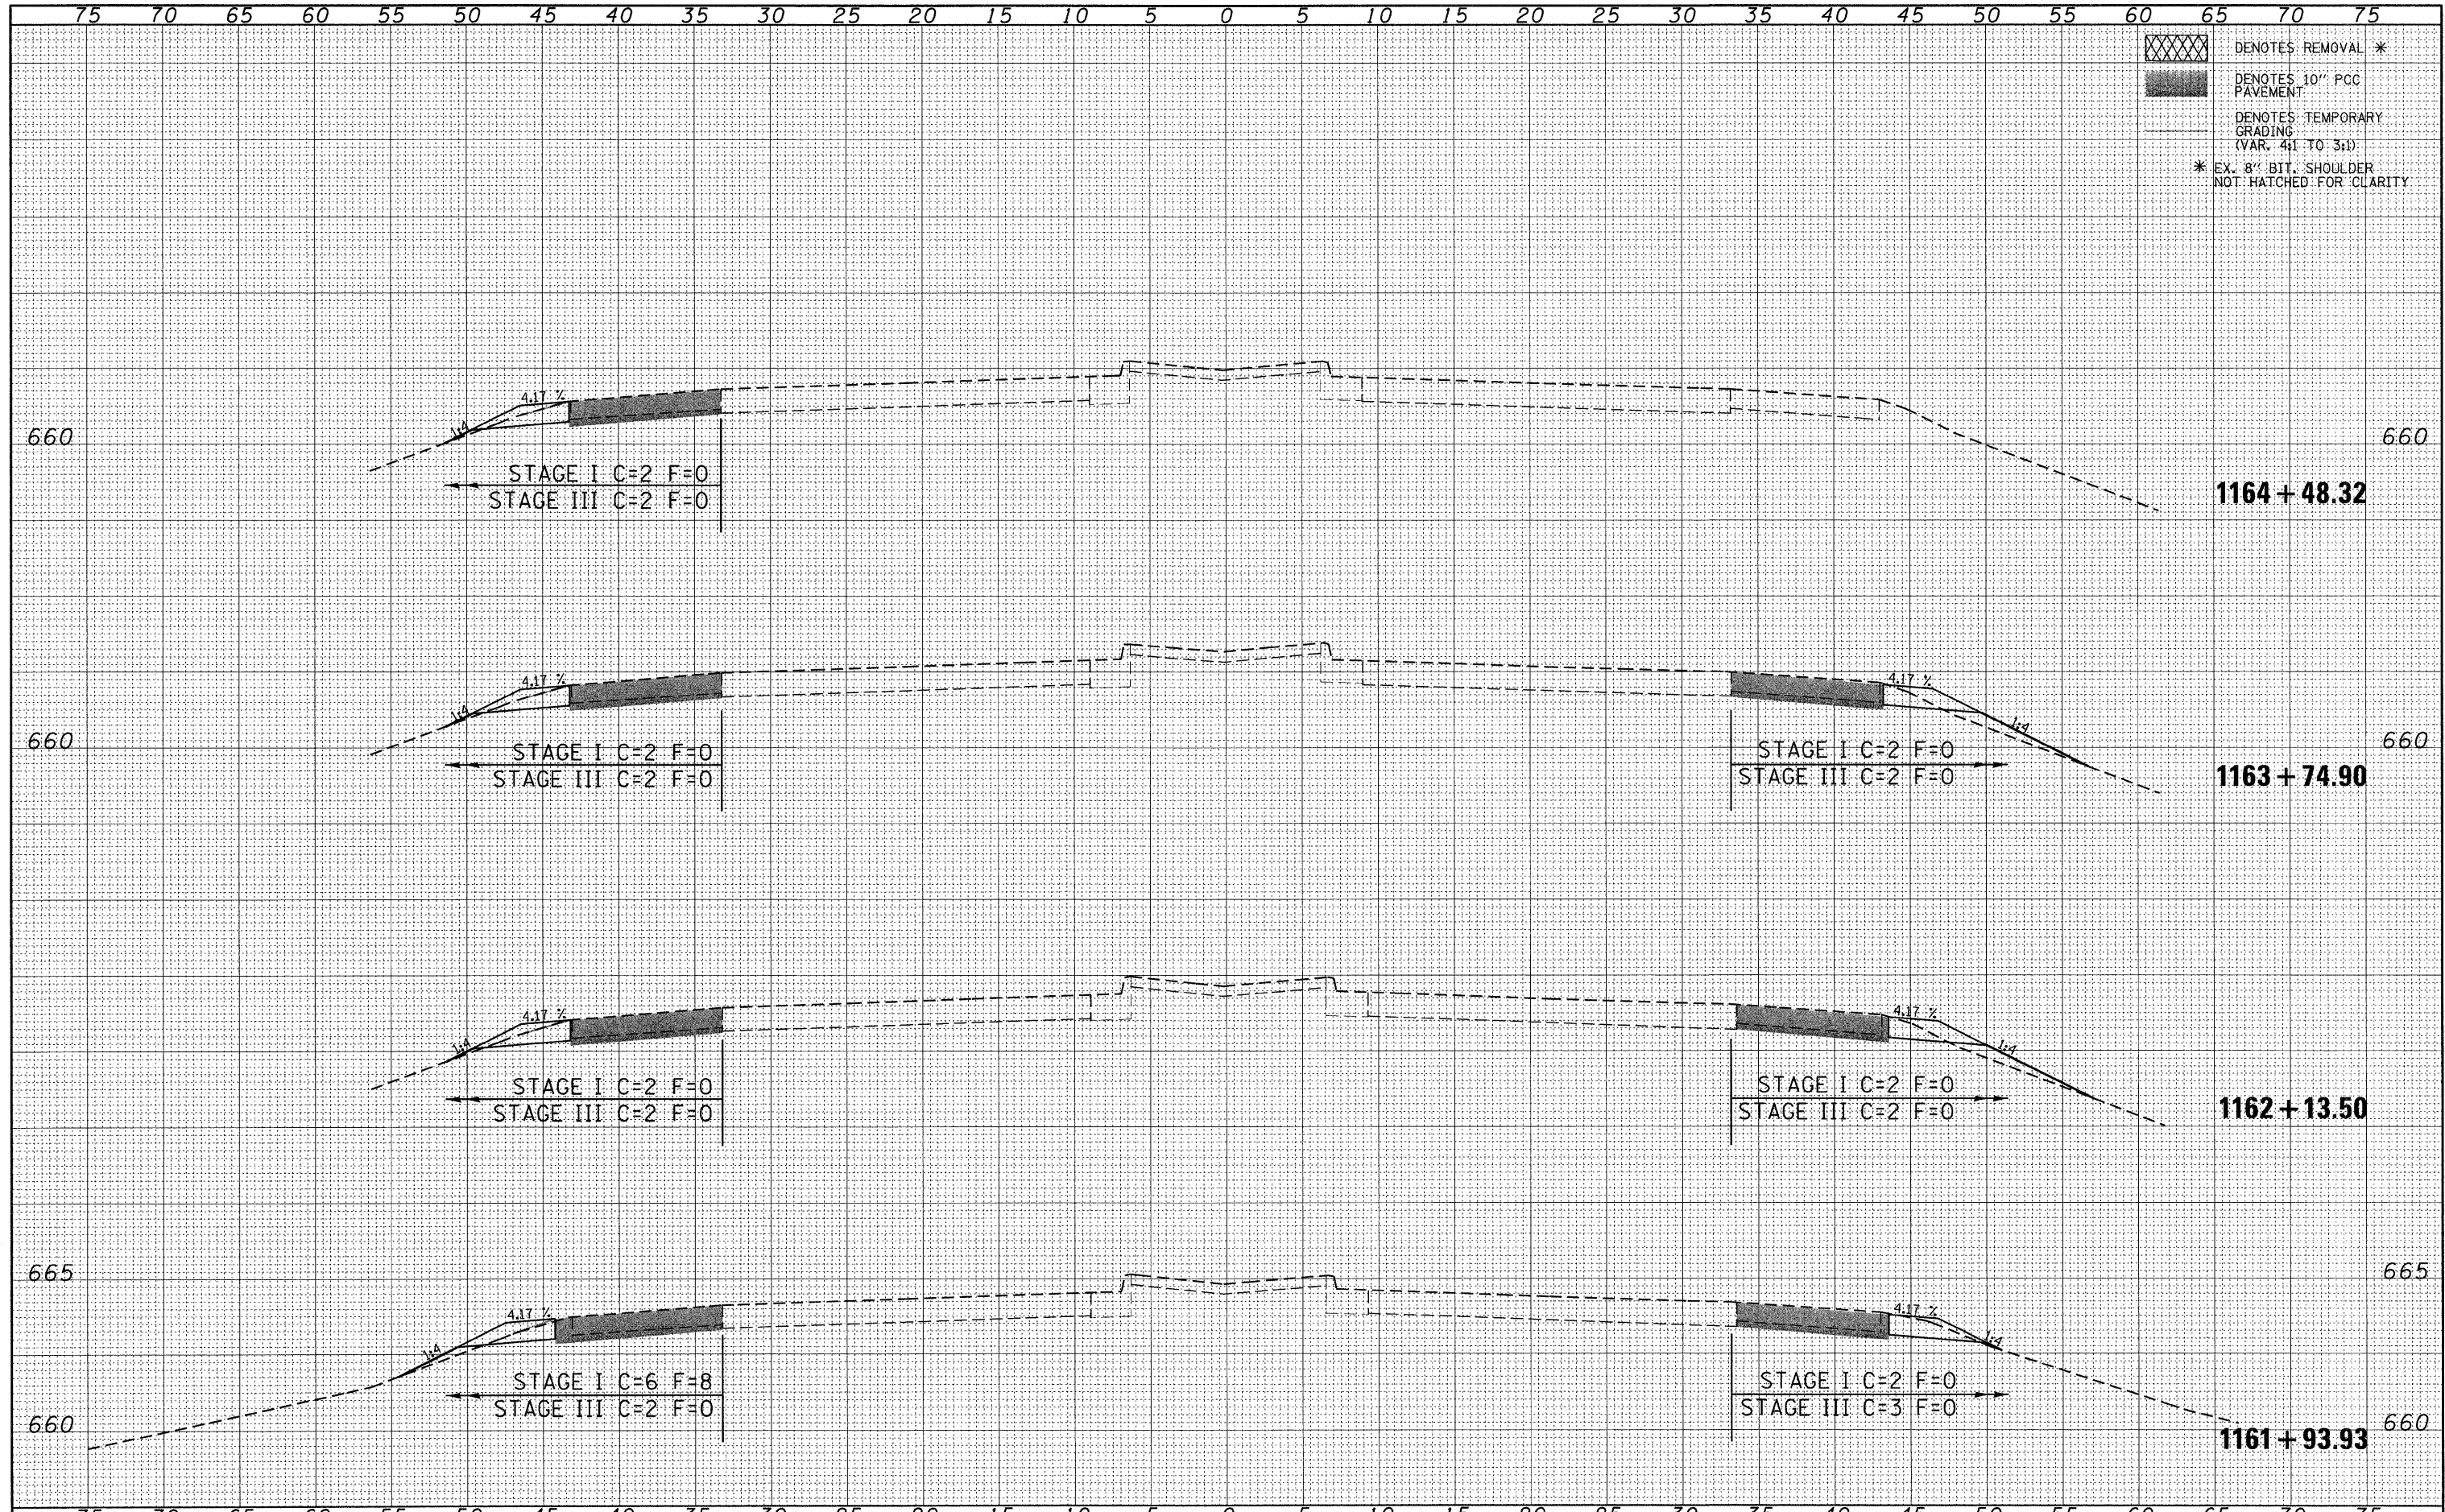

DENOTES REMOVAL \*  
 DENOTES 10" PCC PAVEMENT  
 DENOTES TEMPORARY GRADING (VAR. 4:1 TO 3:1)  
 \* EX. 8" BIT. SHOULDER NOT HATCHED FOR CLARITY

FILE NAME = P:\080276\US 51 over I-72\4-CADD\4.2-TR\SHEETS	USER NAME = jheger	DESIGNED - JWS	REVISED -	<b>STATE OF ILLINOIS DEPARTMENT OF TRANSPORTATION</b>	<b>CROSS SECTIONS US 51 CROSS SECTIONS</b>		F.A.P. RTE. 322	SECTION (58-64HB-1B-1)	COUNTY MACON	TOTAL SHEETS 149	SHEET NO. 149	
	D774387-shr-xsht.dgn	DRAWN - JWS	REVISED -		SCALE: 1" = 5"	SHEET NO. 35 OF 35 SHEETS	STA. 1162+13.50 TO STA. 1164+48.32	CONTRACT NO. 74387		[ILLINOIS] FED. AID PROJECT		
	PLOT SCALE = 5.0000' / in.	CHECKED - SJK	REVISED -									
	PLOT DATE = 3/12/2010	DATE - 3/12/2010	REVISED -									