


TOTAL BILL OF MATERIAL

ITEM	UNIT	QUANTITY
REMOVAL OF EXISTING STRUCTURES	EACH	1
PRECAST CONCRETE BOX CULVERT 8' X 4'	FOOT	49
BOX CULVERT END SECTIONS	EACH	2
GRANULAR CULVERT BACKFILL	CU YD	192
STONE RIPRAP, CLASS A5	SQ YD	172
FILTER FABRIC	SQ YD	172

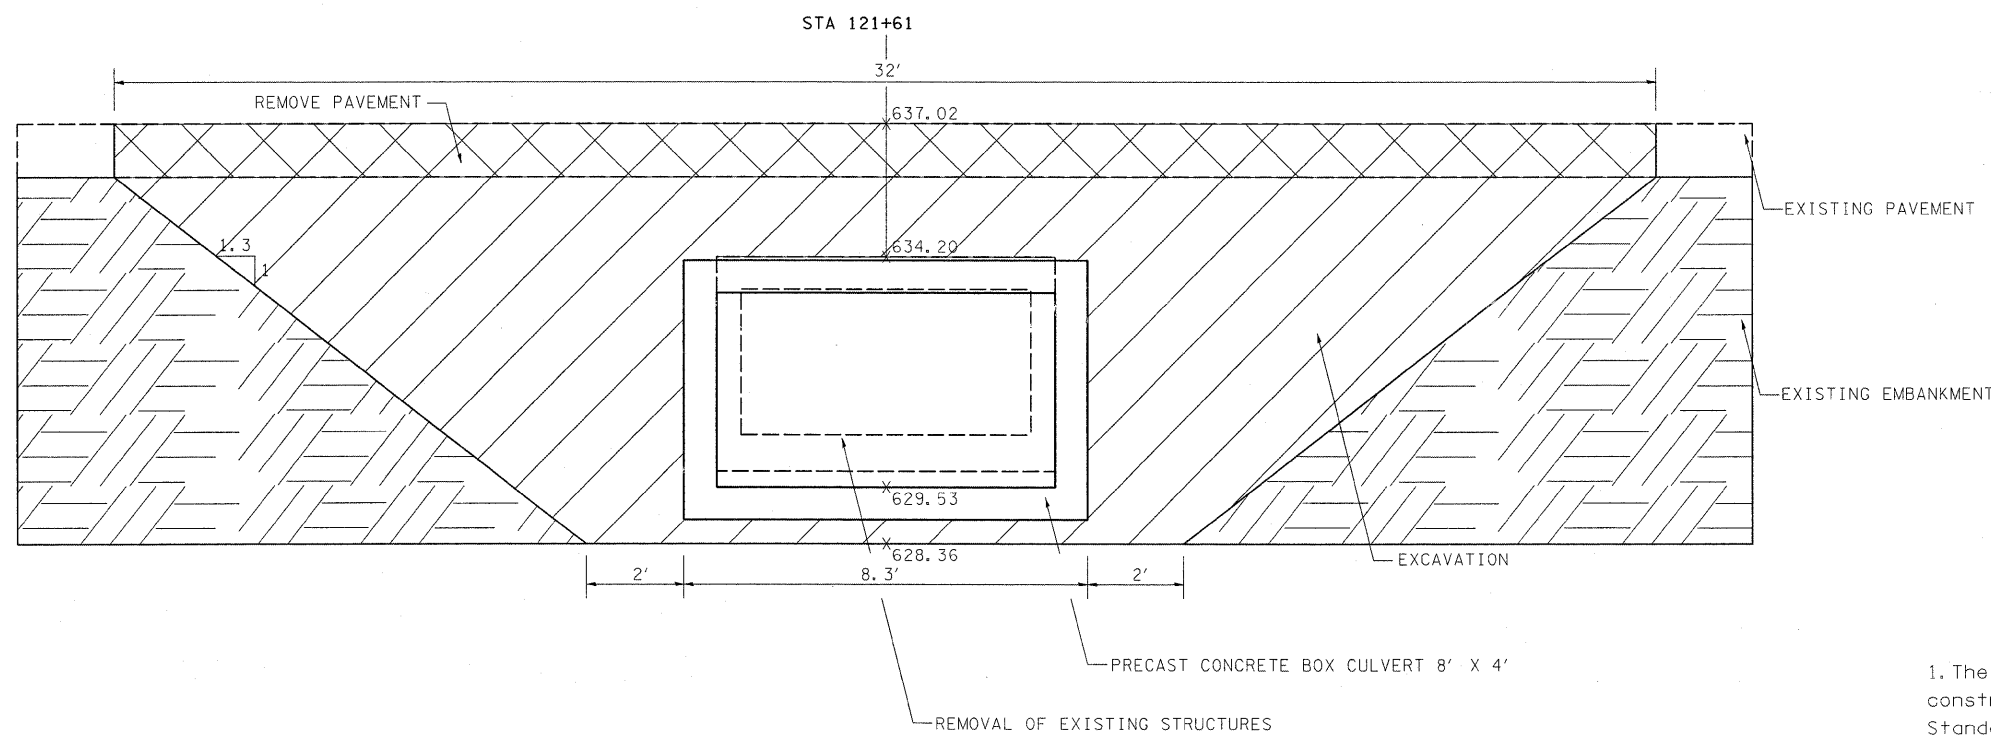

GENERAL NOTES

1. The Excavation required for the proposed box culvert shall be constructed according to the applicable sections of Article 502 of the Standard Specifications.
2. All costs associated with the construction of the Excavation shall not be paid for separately but shall be included in the per unit price of the Precast Concrete Box Culvert 8' x 4'.
3. All elevations shown are at the centerline of IL 32.