


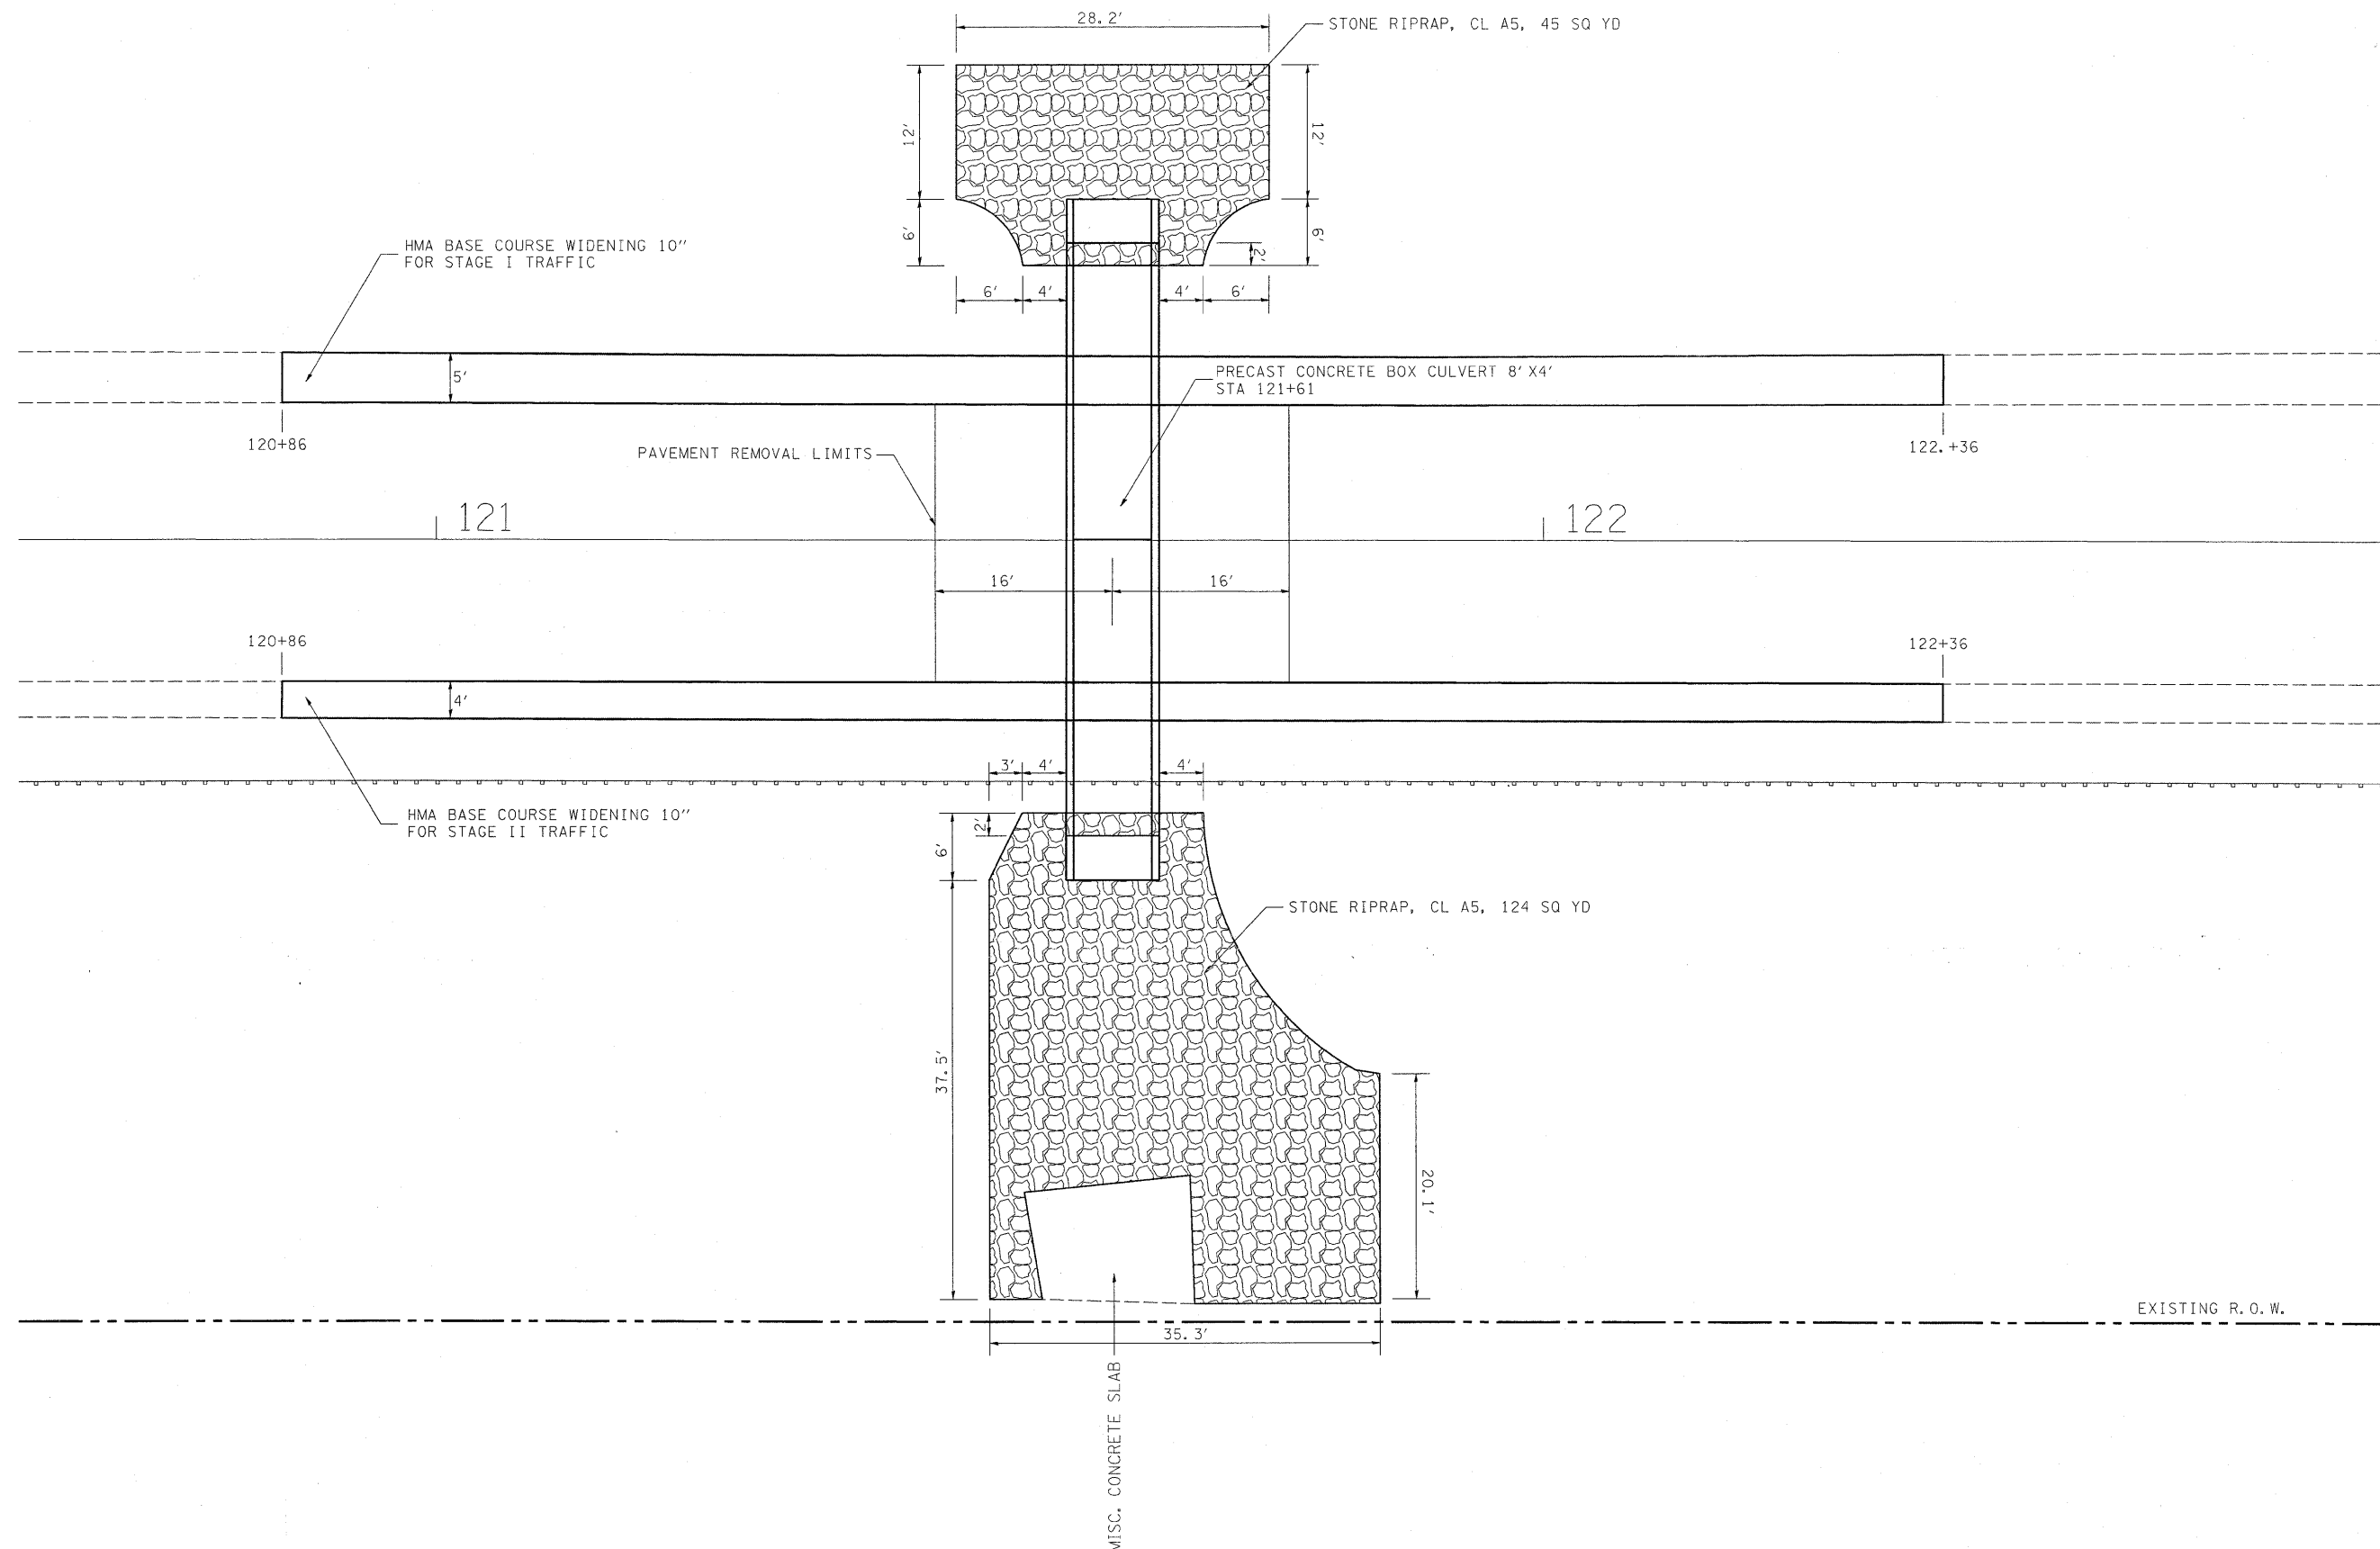

EXISTING R. O. W.



EXISTING R. O. W.

FILE NAME =	USER NAME = teasleyck	DESIGNED -	REVISED -	STATE OF ILLINOIS DEPARTMENT OF TRANSPORTATION	STONE RIPRAP DETAIL			F.A.P. RTE.	SECTION	COUNTY	TOTAL SHEETS	SHEET NO.
cr\pwork\pwork\PWIDOT\TEASLEYCK\0148533\074413-sht-details.dgn		DRAWN -	REVISED -		762	(1,2)RS-3	Moultrie	21	19			
	PLOT SCALE = 50.0000' / IN.	CHECKED -	REVISED -		SCALE: SHEET NO. OF SHEETS STA. TO STA.			CONTRACT NO. 74413				
	PLOT DATE = 4/30/2010	DATE -	REVISED -		ILLINOIS FED. AID PROJECT							