



EXISTING TYPICAL CROSS SECTION

STA. 458+33.00 TO STA. 461+57.81
 STA. 470+73.81 TO STA. 473+58.00
 STA. 561+50.80 TO STA. 563+50.80
 STA. 572+27.28 TO STA. 574+27.28

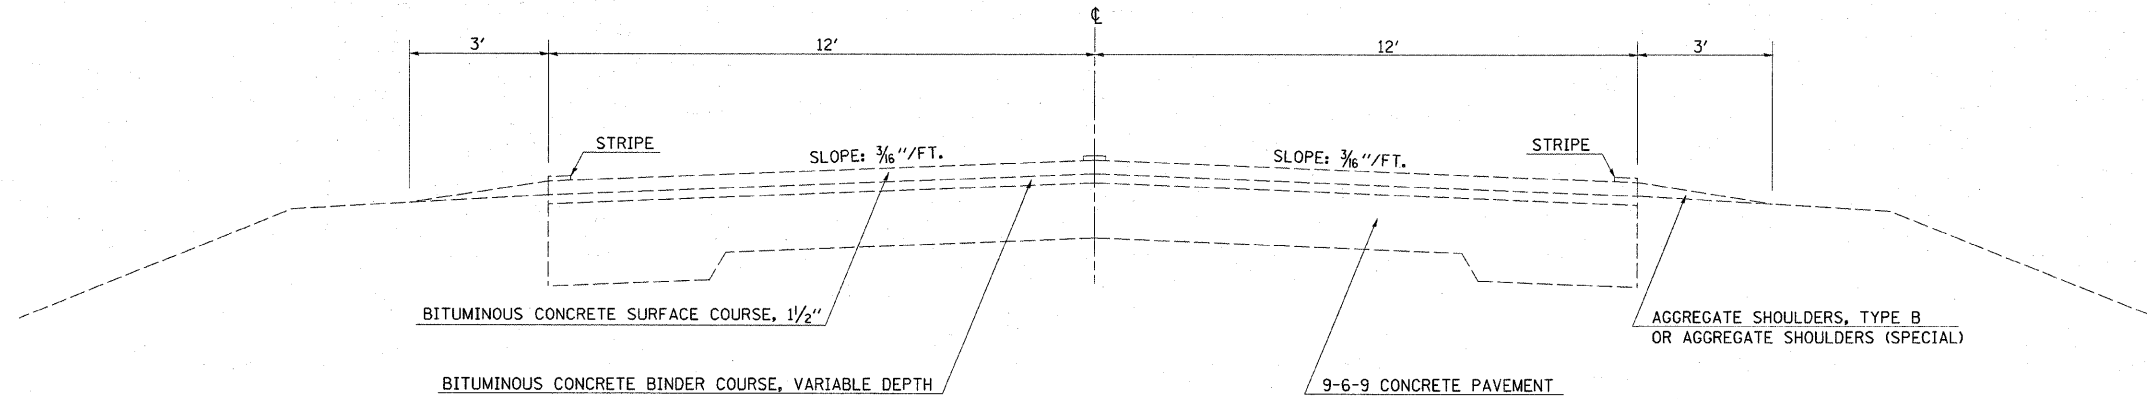

EXISTING TYPICAL CROSS SECTION

STA. 461+57.81 TO STA. 470+73.81
 STA. 563+50.80 TO STA. 572+27.28

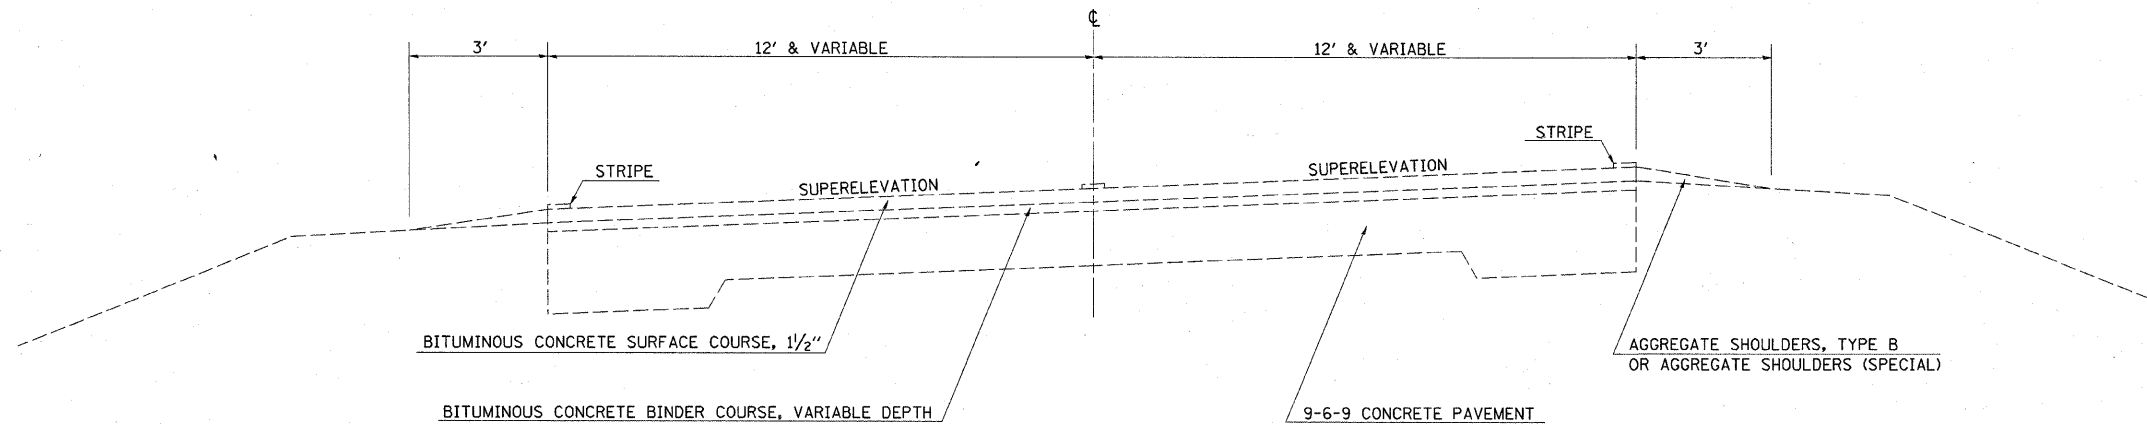

NOTE: NOT DRAWN TO SCALE

FILE NAME =	USER NAME = swartzrw	DESIGNED -	REVISED -	STATE OF ILLINOIS DEPARTMENT OF TRANSPORTATION	TYPICAL CROSS SECTIONS			F.A.P. RTE.	SECTION	COUNTY	TOTAL SHEETS	SHEET NO.	
ct:\pw_work\pwidot\swartzrw\d0177578\d77447-shr-typocls.dgn		DRAWN -	REVISED -		SCALE: NA	SHEET NO. 1 OF 3 SHEETS	STA.	TO STA.	116	D7 HMA RESURF 2010-1	RICHLAND	31	4
PLOT SCALE = 20.0000' / IN.		CHECKED -	REVISED -							CONTRACT NO. 7447			
PLOT DATE = 2/22/2010		DATE -	REVISED -							ILLINOIS FED. AID PROJECT			