


BY	DATE
FINAL SURVEY	SHAWNEE
NOTE BOOK NO.	PLOTTED
	TEMPLATE
	AREAS CHECKED

BY	DATE
ORIGINAL SURVEY	SHAWNEE
NOTE BOOK NO.	PLOTTED
	TEMPLATE
	AREAS CHECKED

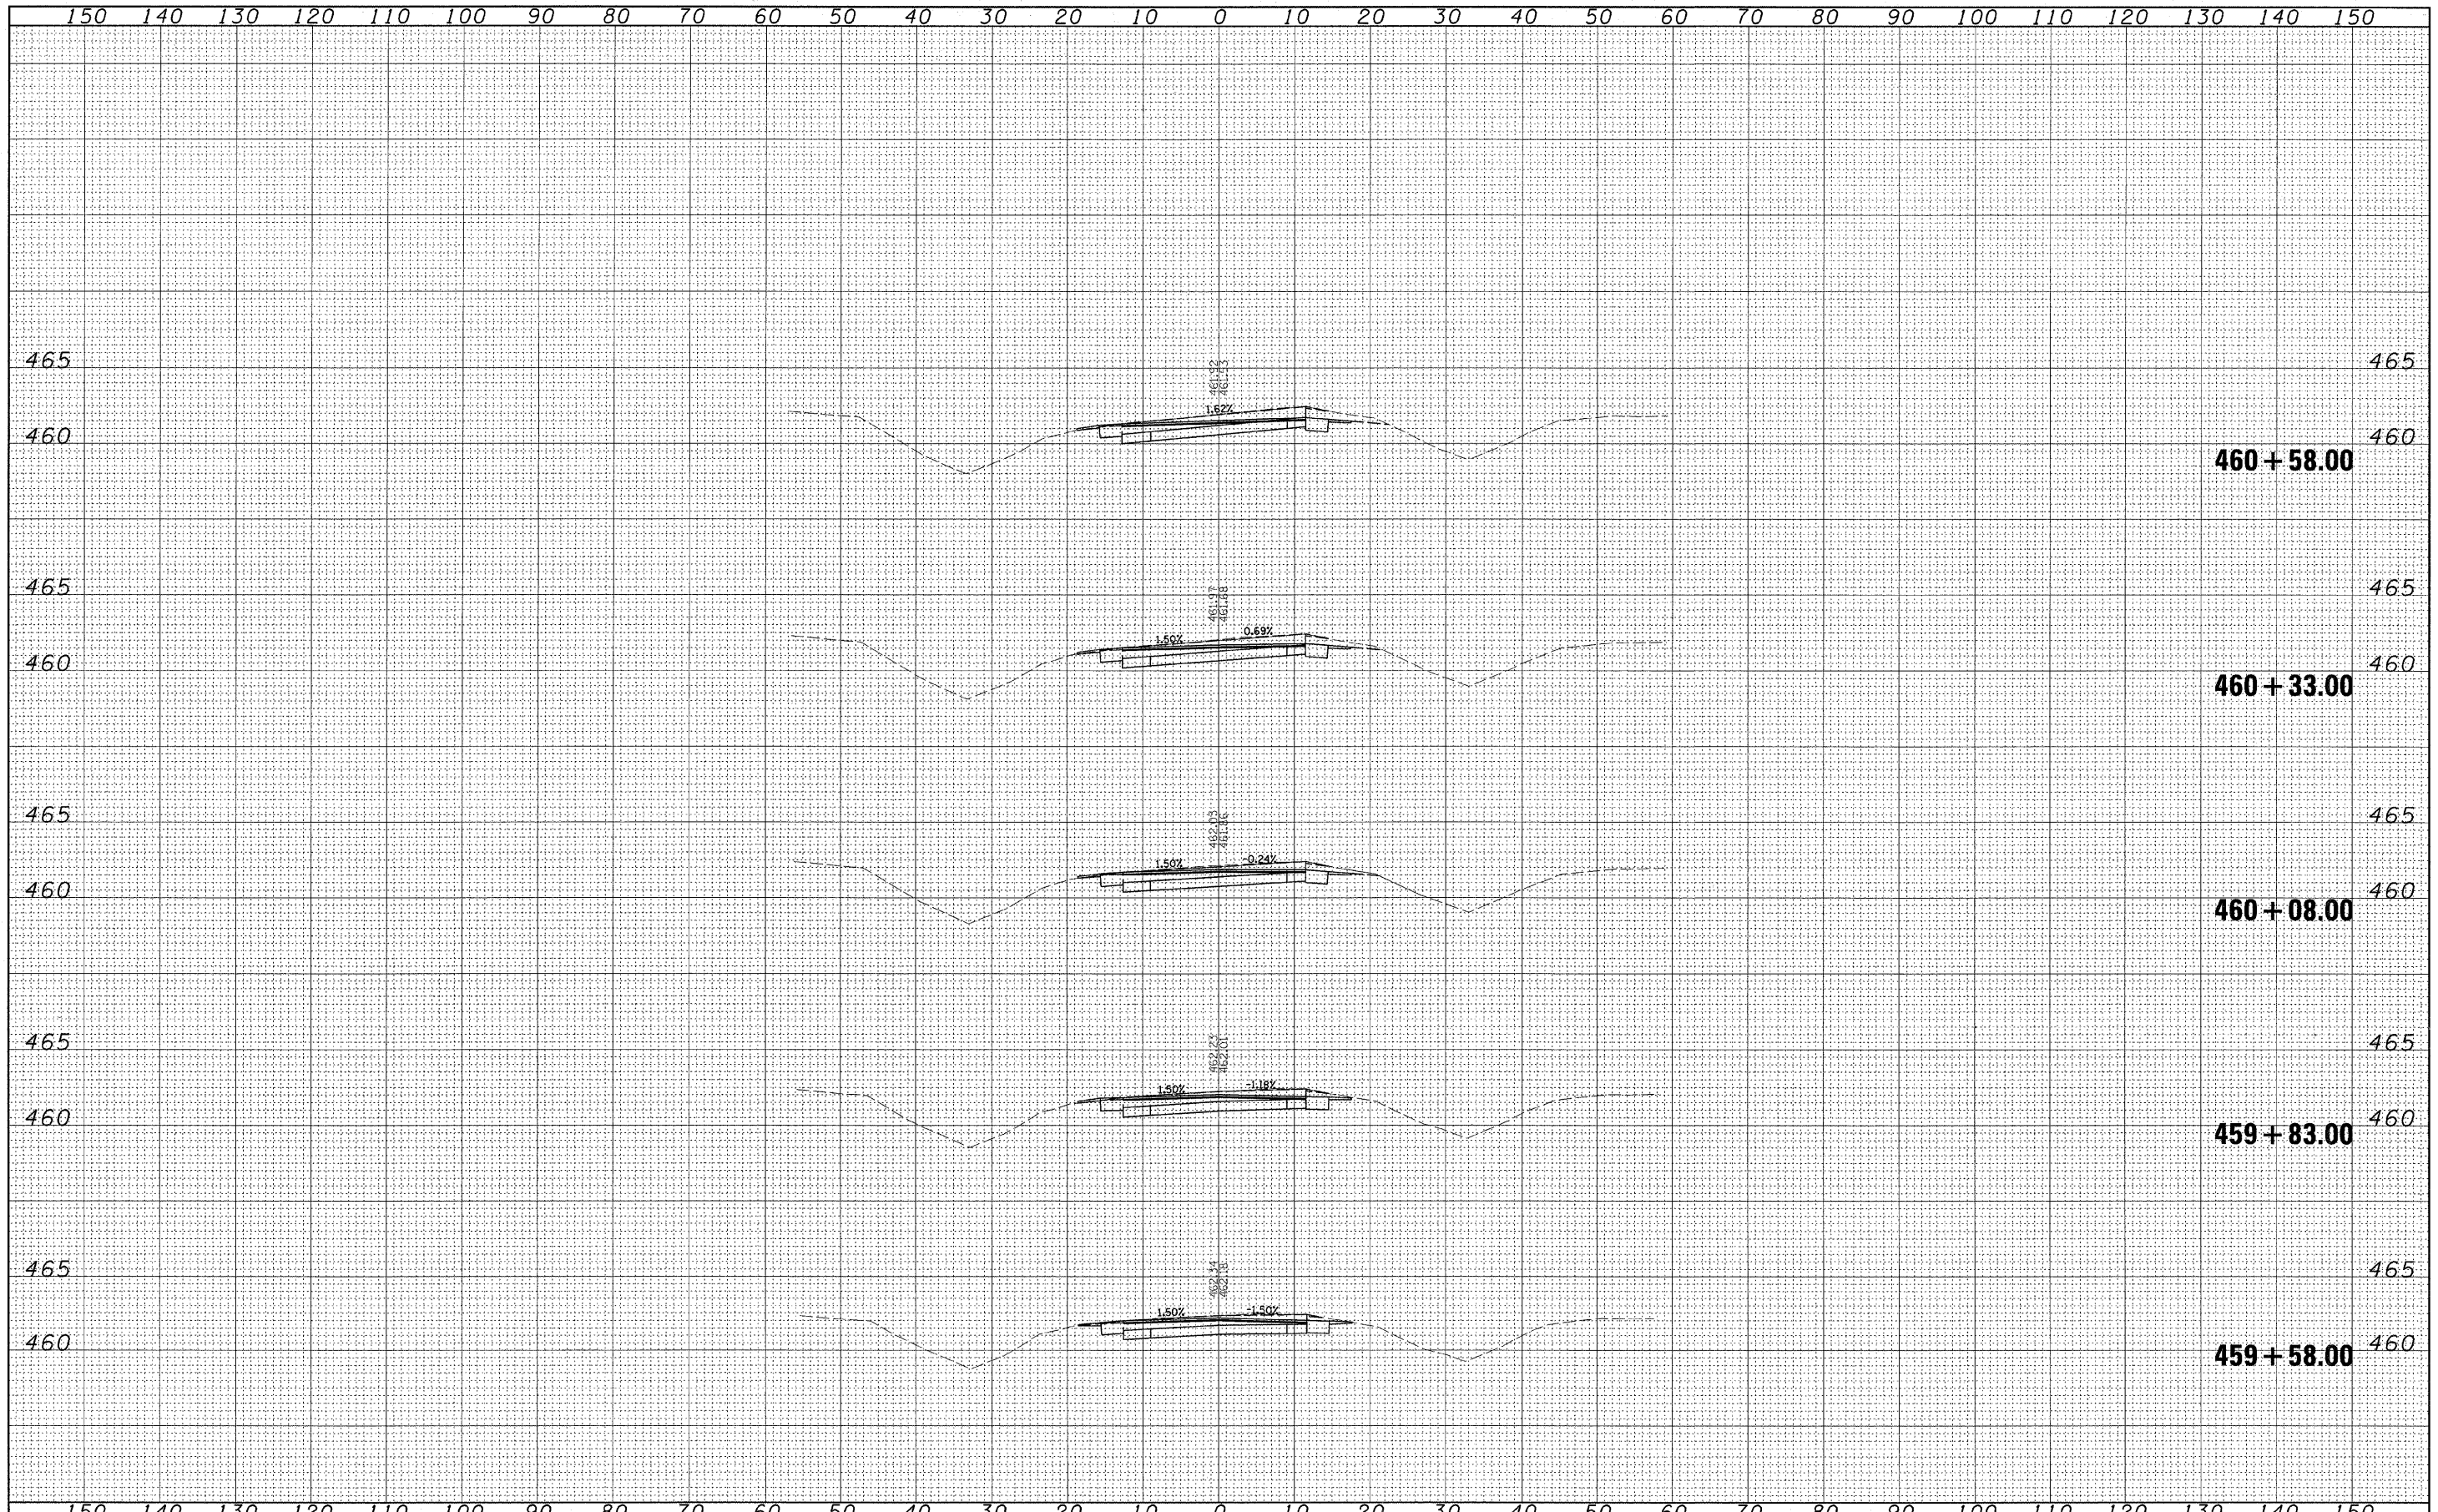

FILE NAME =	USER NAME = swartzrw	DESIGNED -	REVISED -	STATE OF ILLINOIS DEPARTMENT OF TRANSPORTATION	STATION CROSS SECTIONS				F.A.P. RTE.	SECTION	COUNTY	TOTAL SHEETS	SHEET NO.
c:\pw\work\pwsdot\swartzrw\d0177561\0774447-sh	xeah.tdgn	DRAWN -	REVISED -		SCALE: 10	SHEET NO. 2 OF 12 SHEETS	STA. 459+58.00 TO STA. 460+58.00	116	D7 HMA RESURF 2010-1	RICHLAND	31	21	
		CHECKED -	REVISED -						CONTRACT NO. 74447				
		DATE -	REVISED -						ILLINOIS FED. AID PROJECT				