


DATE	BY
SURVEYED	PLOTTED
NOTE BOOK	AREAS CHECKED
NO.	

DATE	BY
SURVEYED	PLOTTED
NOTE BOOK	AREAS CHECKED
NO.	

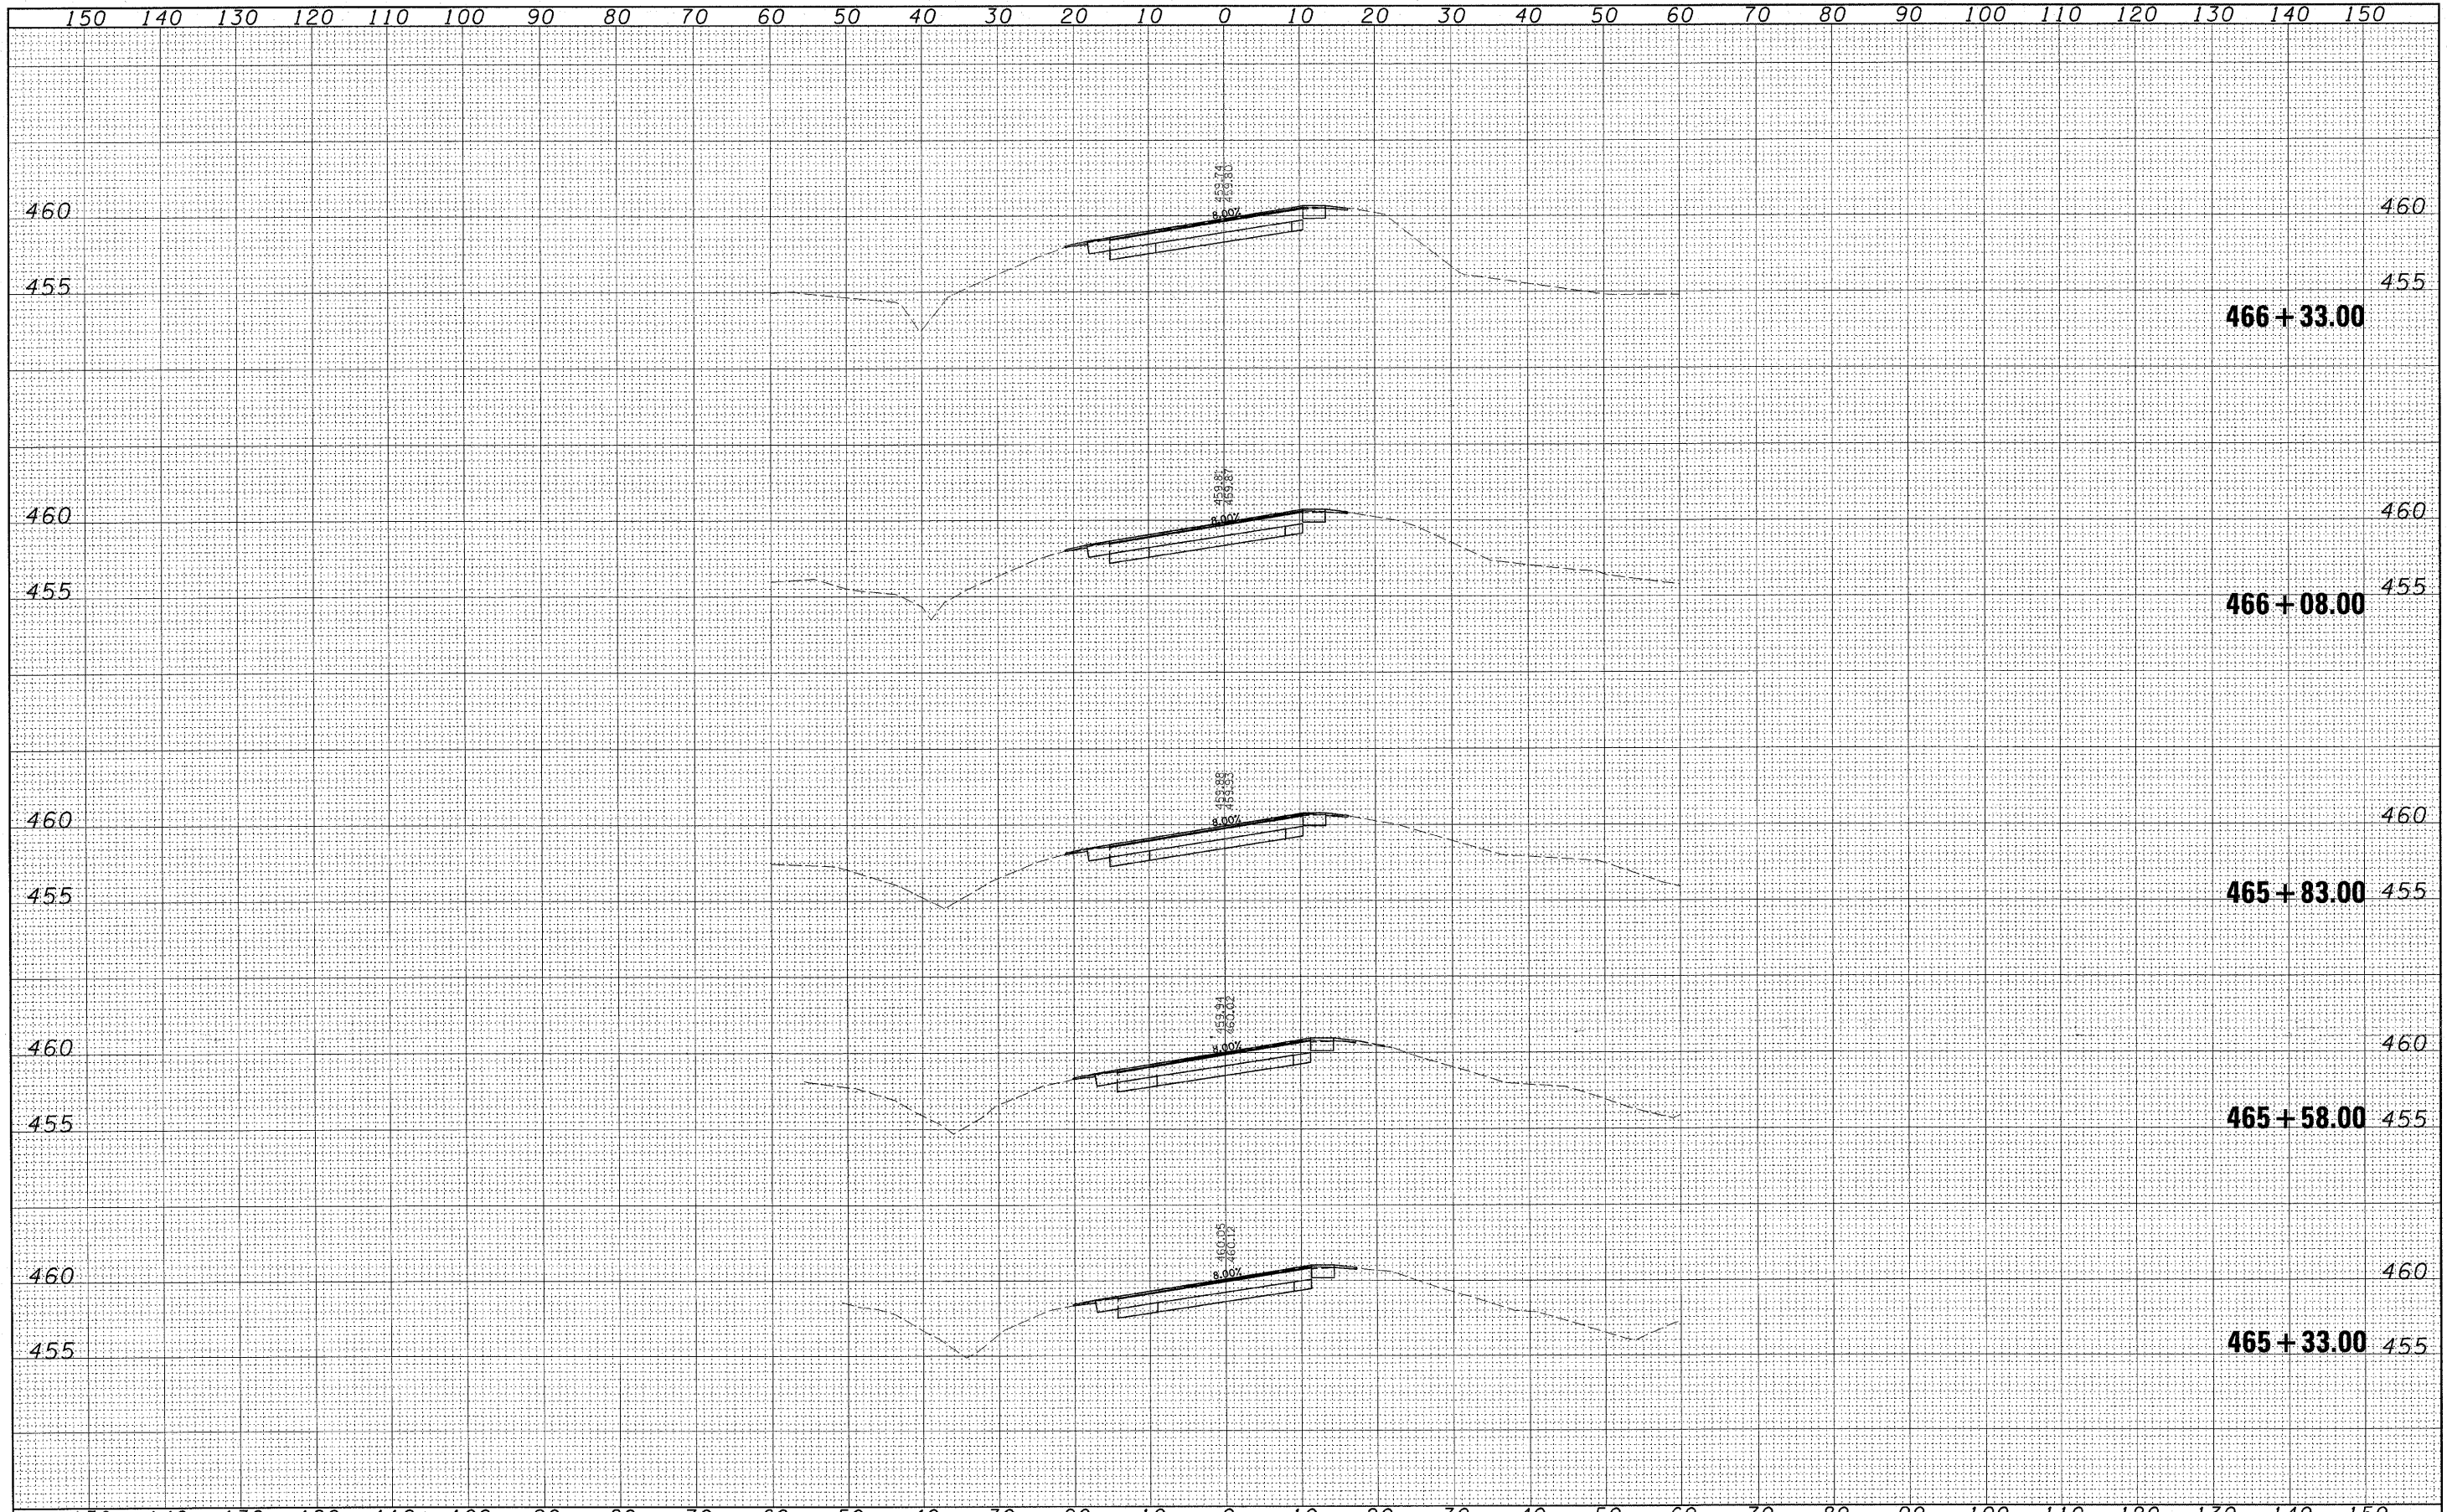

FILE NAME =	USER NAME = swartzrw	DESIGNED -	REVISED -	<b>STATE OF ILLINOIS</b> <b>DEPARTMENT OF TRANSPORTATION</b>	<b>STATION CROSS SECTIONS</b>			F.A.P. RTE.	SECTION	COUNTY	TOTAL SHEETS	SHEET NO.
c:\pw_work\pki\dot\swartzrw\d2177561\0774447-sh...		DRAWN -	REVISED -		116	D7 HMA RESURF 2010-1	RICHLAND	31	25			
PLOT SCALE = 10.0000' / IN.		CHECKED -	REVISED -		CONTRACT NO. 74447							
PLOT DATE = 2/22/2010		DATE -	REVISED -		SCALE: 10	SHEET NO. 6 OF 12 SHEETS	STA. 465+33.00 TO STA. 466+33.00	ILLINOIS FED. AID PROJECT				