


FINAL SURVEY	SURVEYED	DATE
NOTE BOOK	TEMPLATE	BY
AREAS	AREAS CHECKED	
NO.		

ORIGINAL SURVEY	SURVEYED	DATE
NOTE BOOK	TEMPLATE	BY
AREAS	AREAS CHECKED	
NO.		

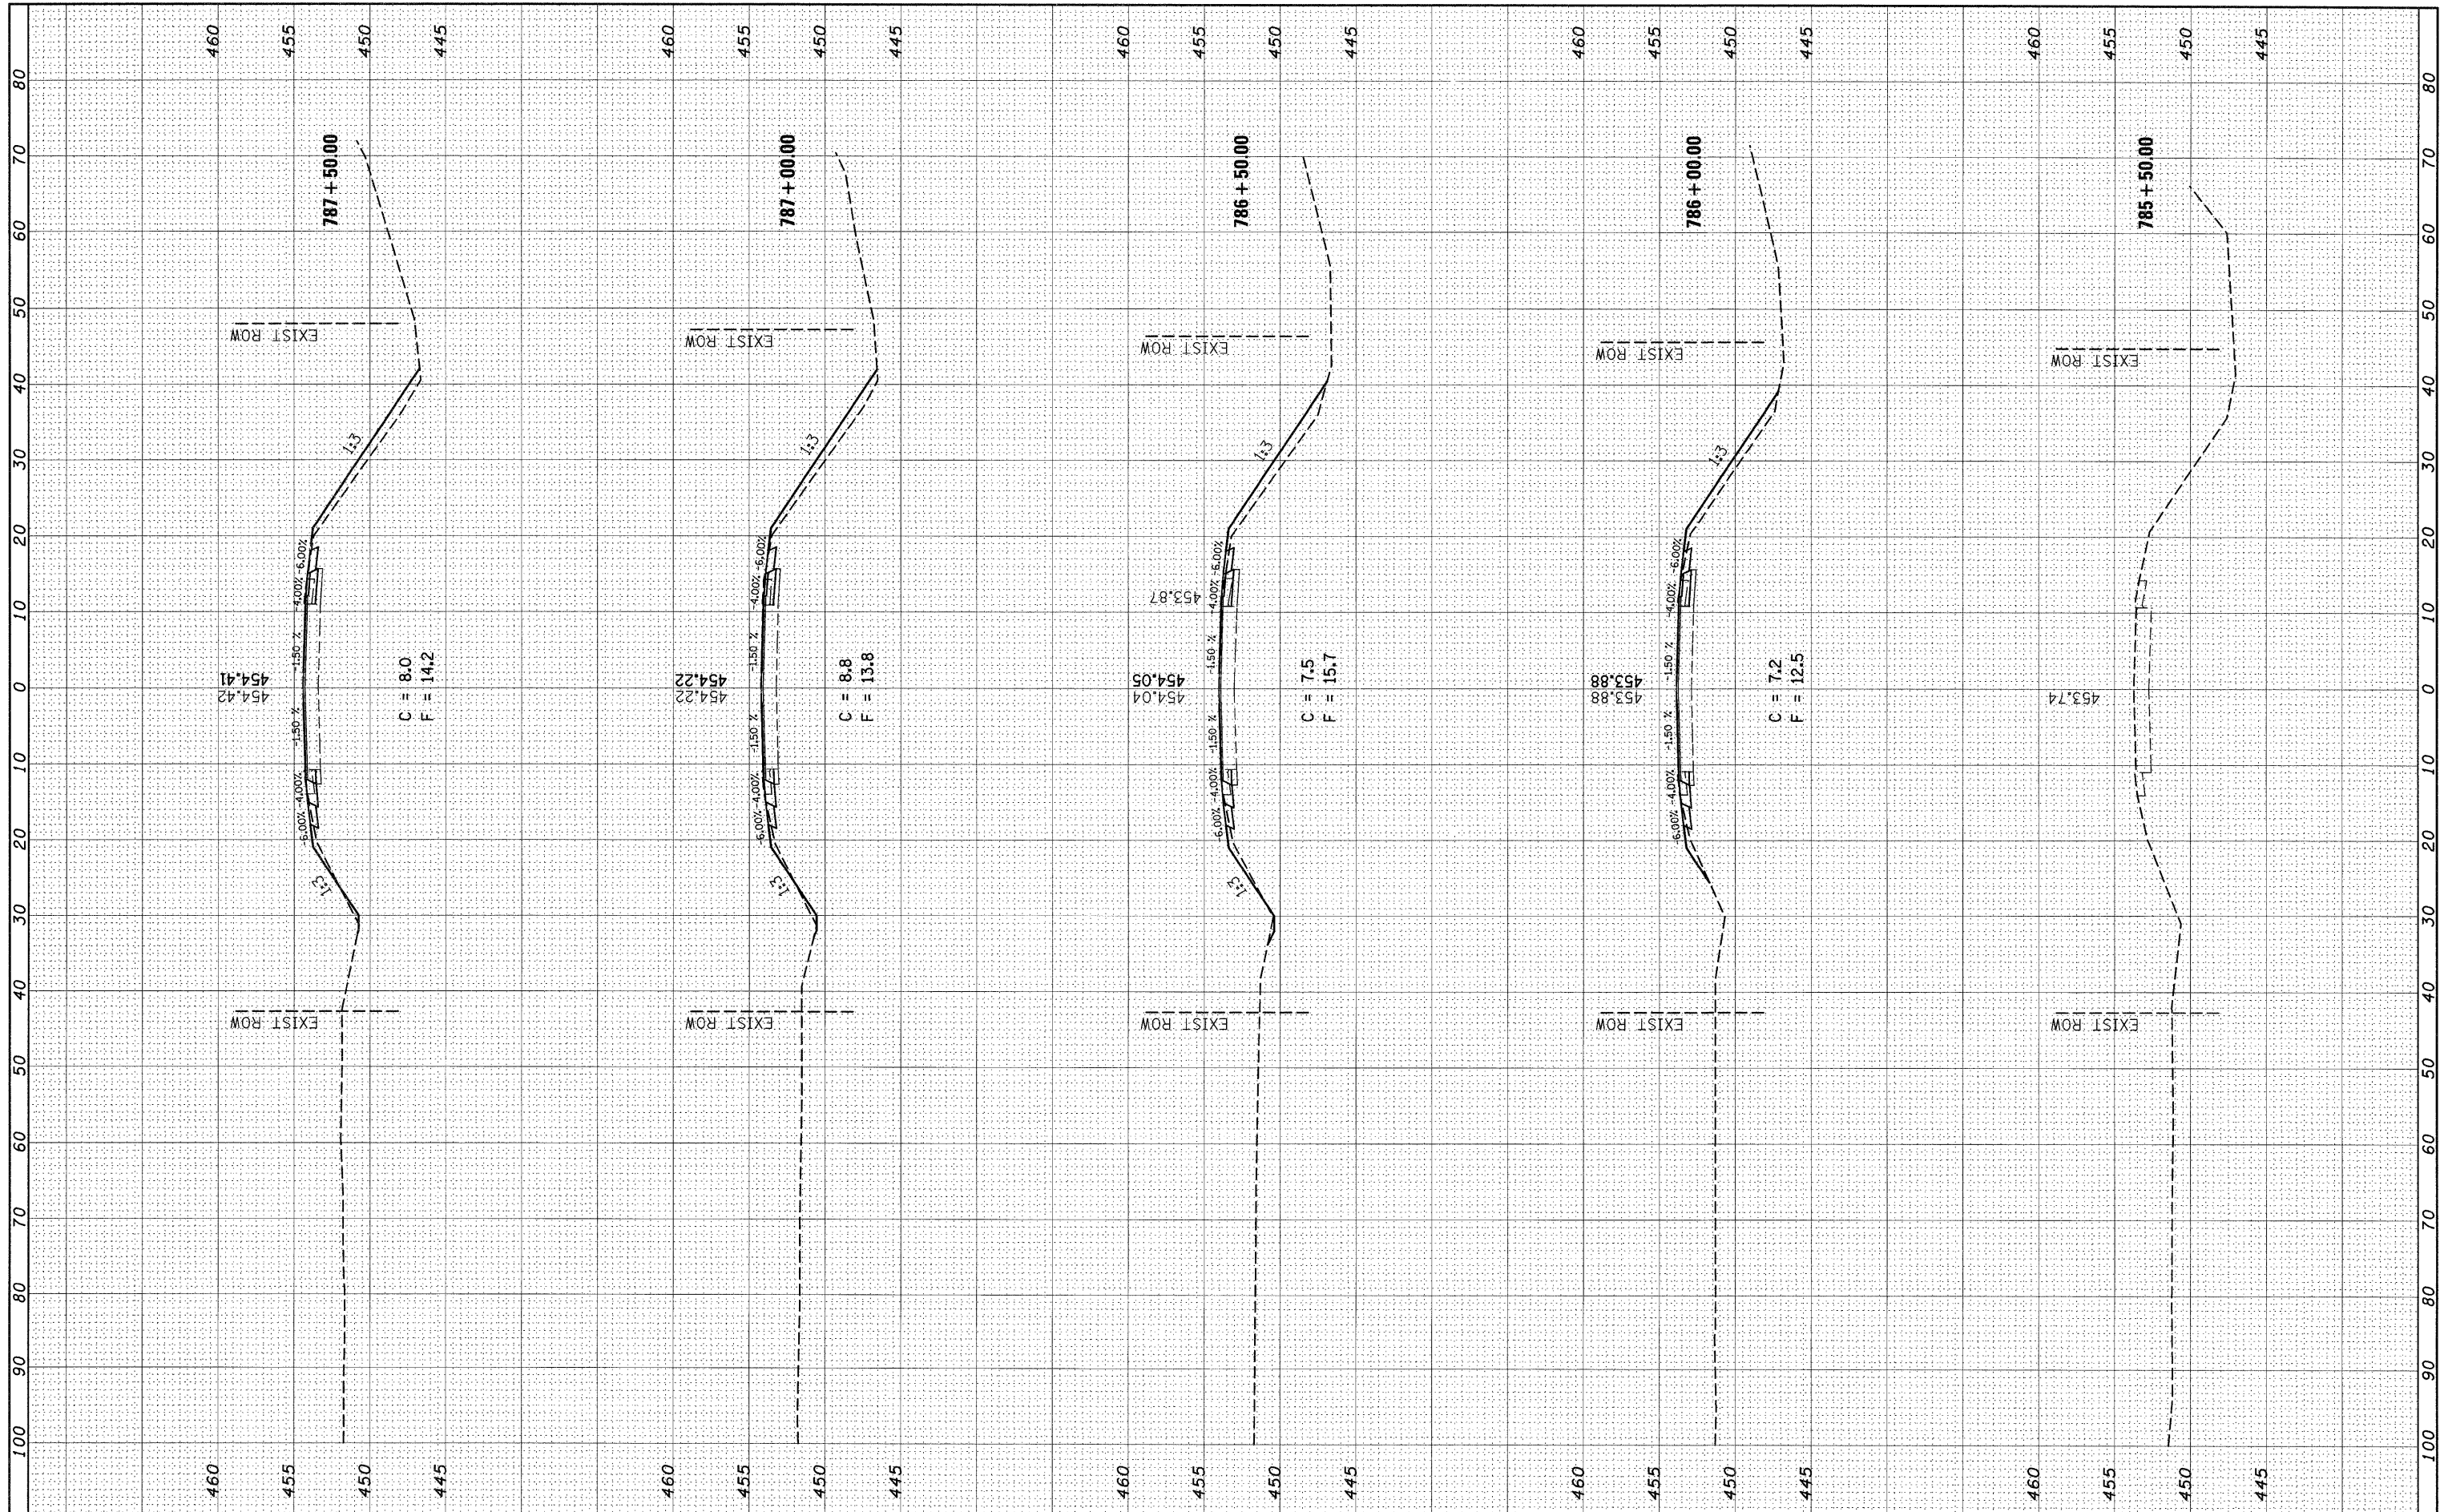

FILE NAME = c:\pw_work\PW1001\GELINH\dms52514\sssh009a.dgn

USER NAME = g01rnh
 PLOT SCALE = 10.0000' / IN.
 PLOT DATE = 1/22/2010

DESIGNED -
 DRAWN -
 CHECKED -
 DATE -

REVISED -
 REVISED -
 REVISED -
 REVISED -

**STATE OF ILLINOIS
 DEPARTMENT OF TRANSPORTATION**

MAINLINE CROSS SECTIONS (IL 4)

SCALE: SHEET NO. 1 OF 10 SHEETS STA. 785+50.00 TO STA. 787+50.00

F.A.P. RTE.	SECTION	COUNTY	TOTAL SHEETS	SHEET NO.
682	21BR, 21-I-1	RANDOLPH	77	64
CONTRACT NO. 76126				
ILLINOIS FED. AID PROJECT				