


FINAL SURVEY SURVEYED SURVEY BY DATE  
 NOTE BOOK TEMPLATE AREAS CHECKED

ORIGINAL SURVEY SURVEYED SURVEY BY DATE  
 NOTE BOOK TEMPLATE AREAS CHECKED

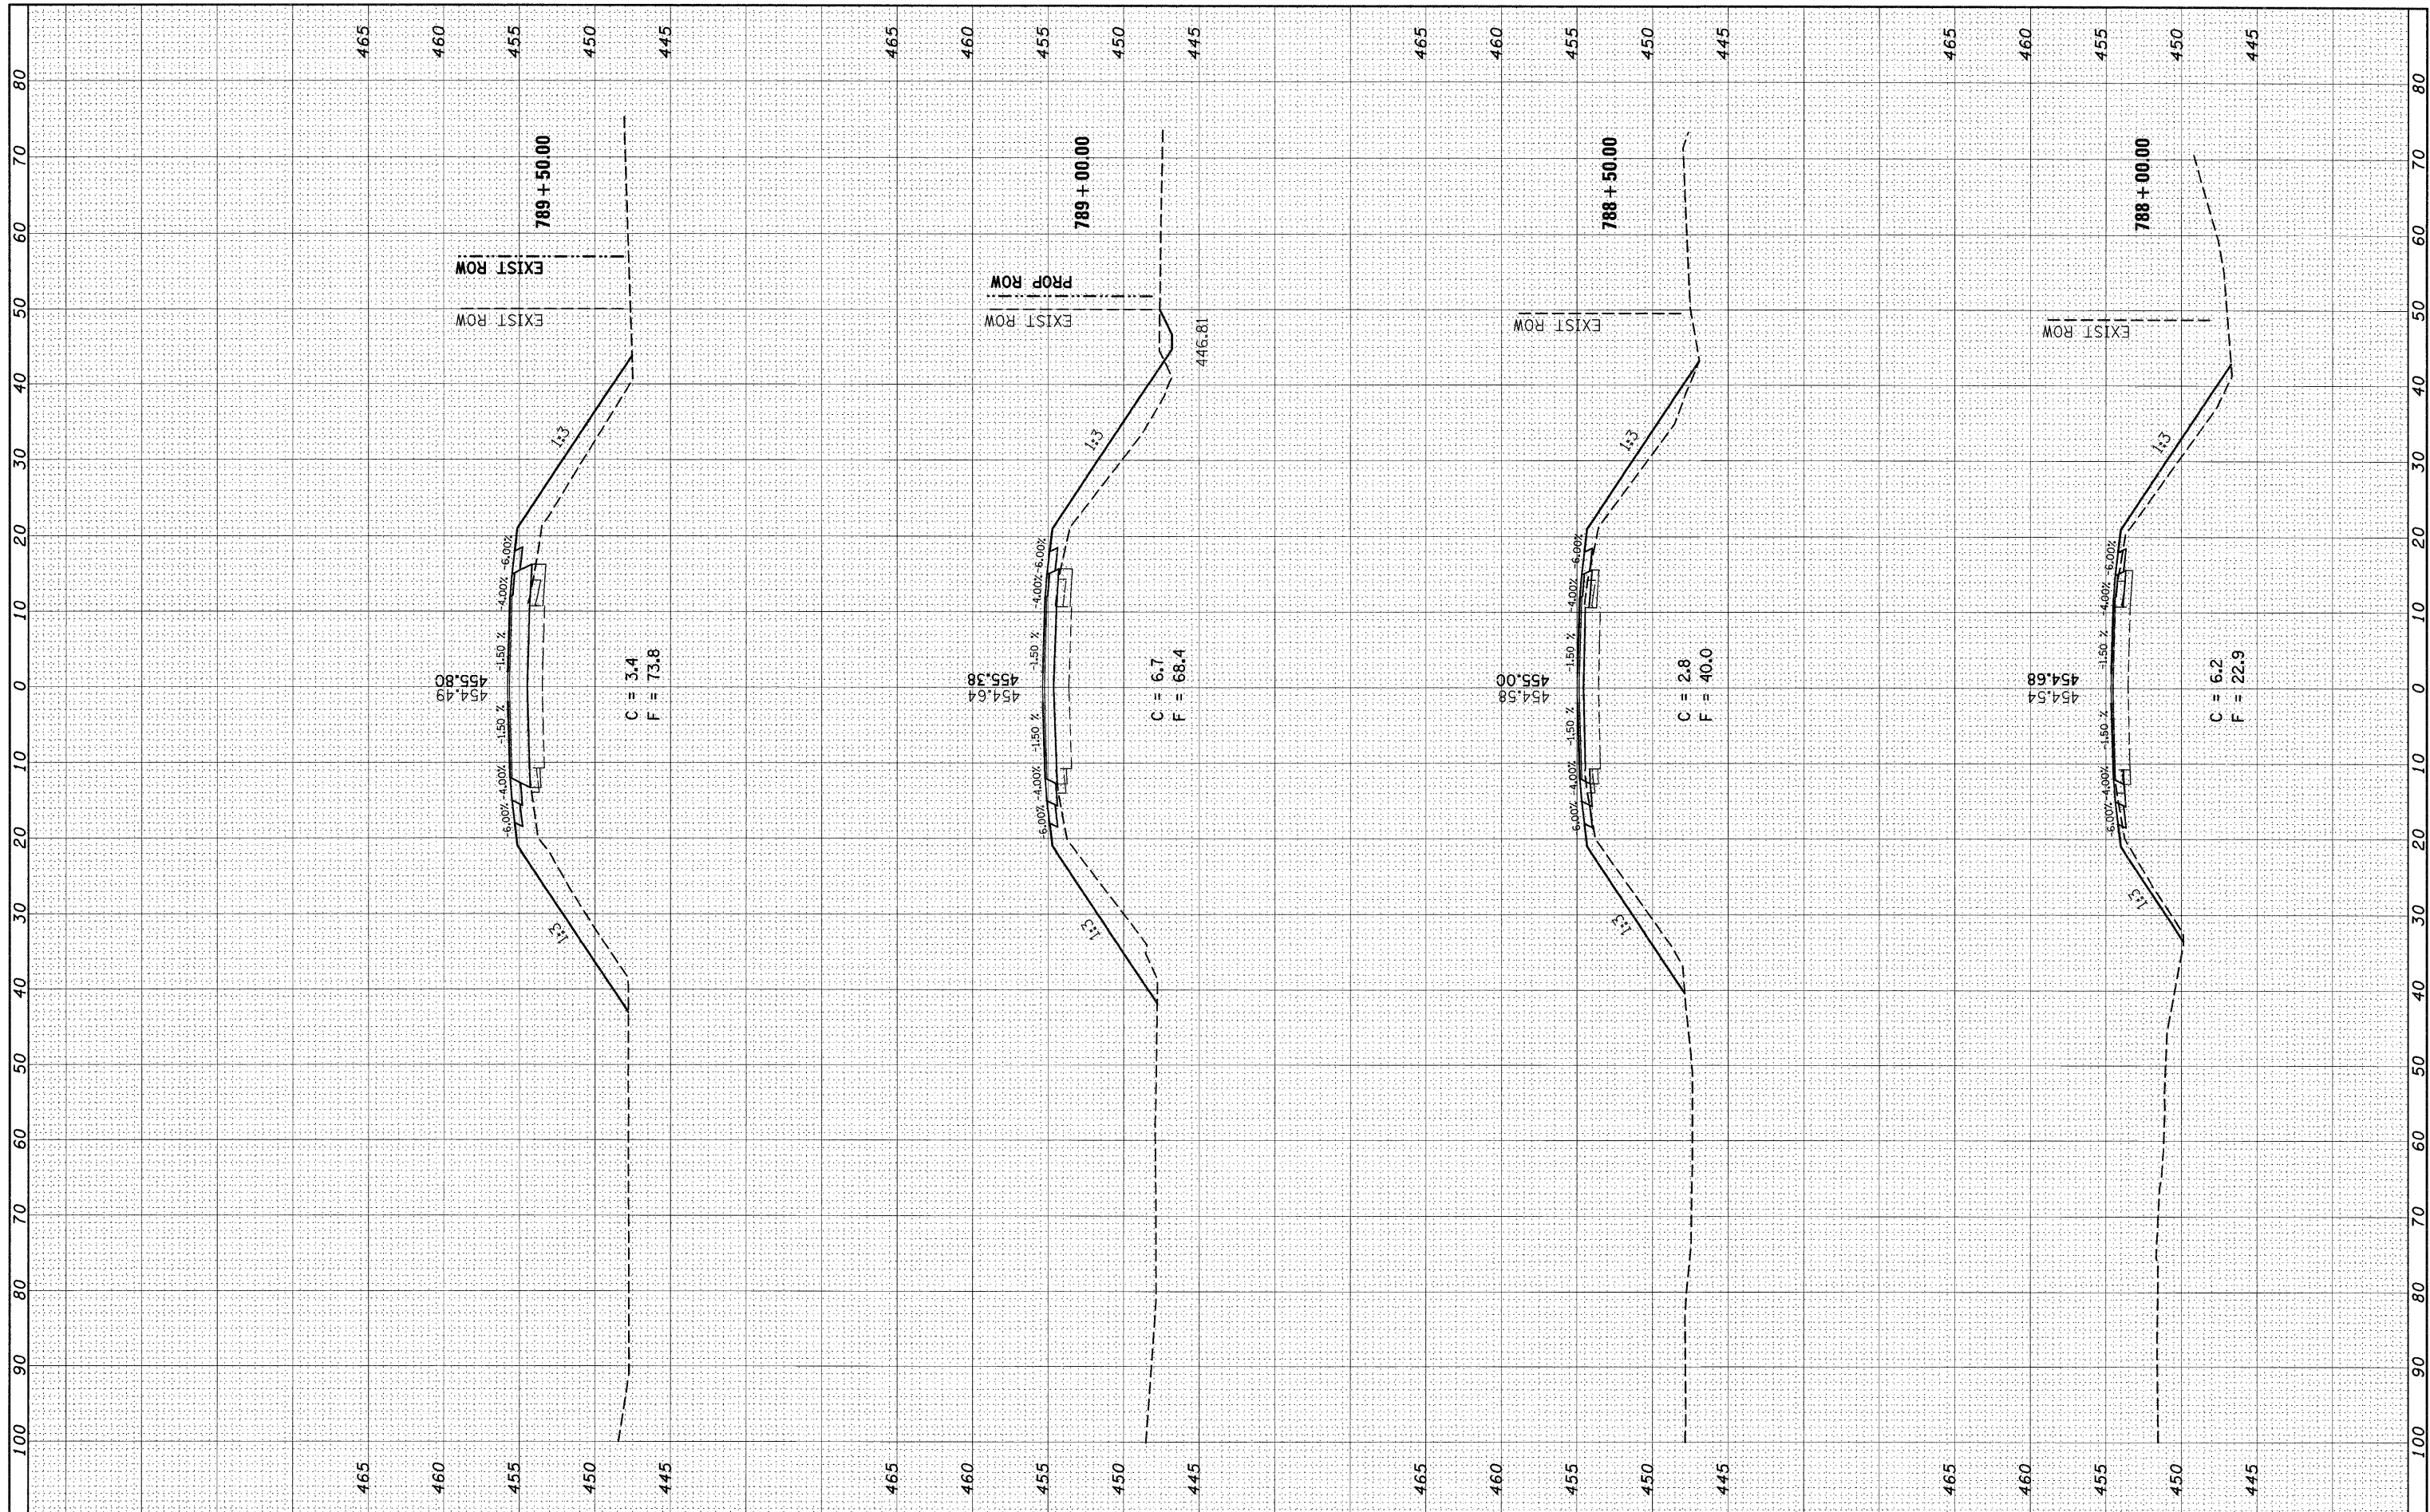

FILE NAME =  
 c:\pwork\pwork\DOT\GEL\INH\dms52514\sssh089a.dgn

USER NAME = galnh  
 PLOT SCALE = 10.0000' / IN.  
 PLOT DATE = 1/22/2010

DESIGNED -	REVISD -
DRAWN -	REVISD -
CHECKED -	REVISD -
DATE -	REVISD -

**STATE OF ILLINOIS  
 DEPARTMENT OF TRANSPORTATION**

**MAINLINE CROSS SECTIONS (IL 4)**

SCALE: \_\_\_\_\_ SHEET NO. 2 OF 10 SHEETS STA. 788+00.00 TO STA. 789+50.00

F.A.P. RTE. 682	SECTION 21BR, 21-1-1	COUNTY RANDOLPH	TOTAL SHEETS 77	SHEET NO. 65
CONTRACT NO. 76126				
ILLINOIS FED. AID PROJECT				