


FINAL SURVEY	SURVEYED	BY	DATE
NOTE BOOK	TEMPLATE		
AREAS	AREAS CHECKED		
NO.			

ORIGINAL SURVEY	SURVEYED	BY	DATE
NOTE BOOK	TEMPLATE		
AREAS	AREAS CHECKED		
NO.			

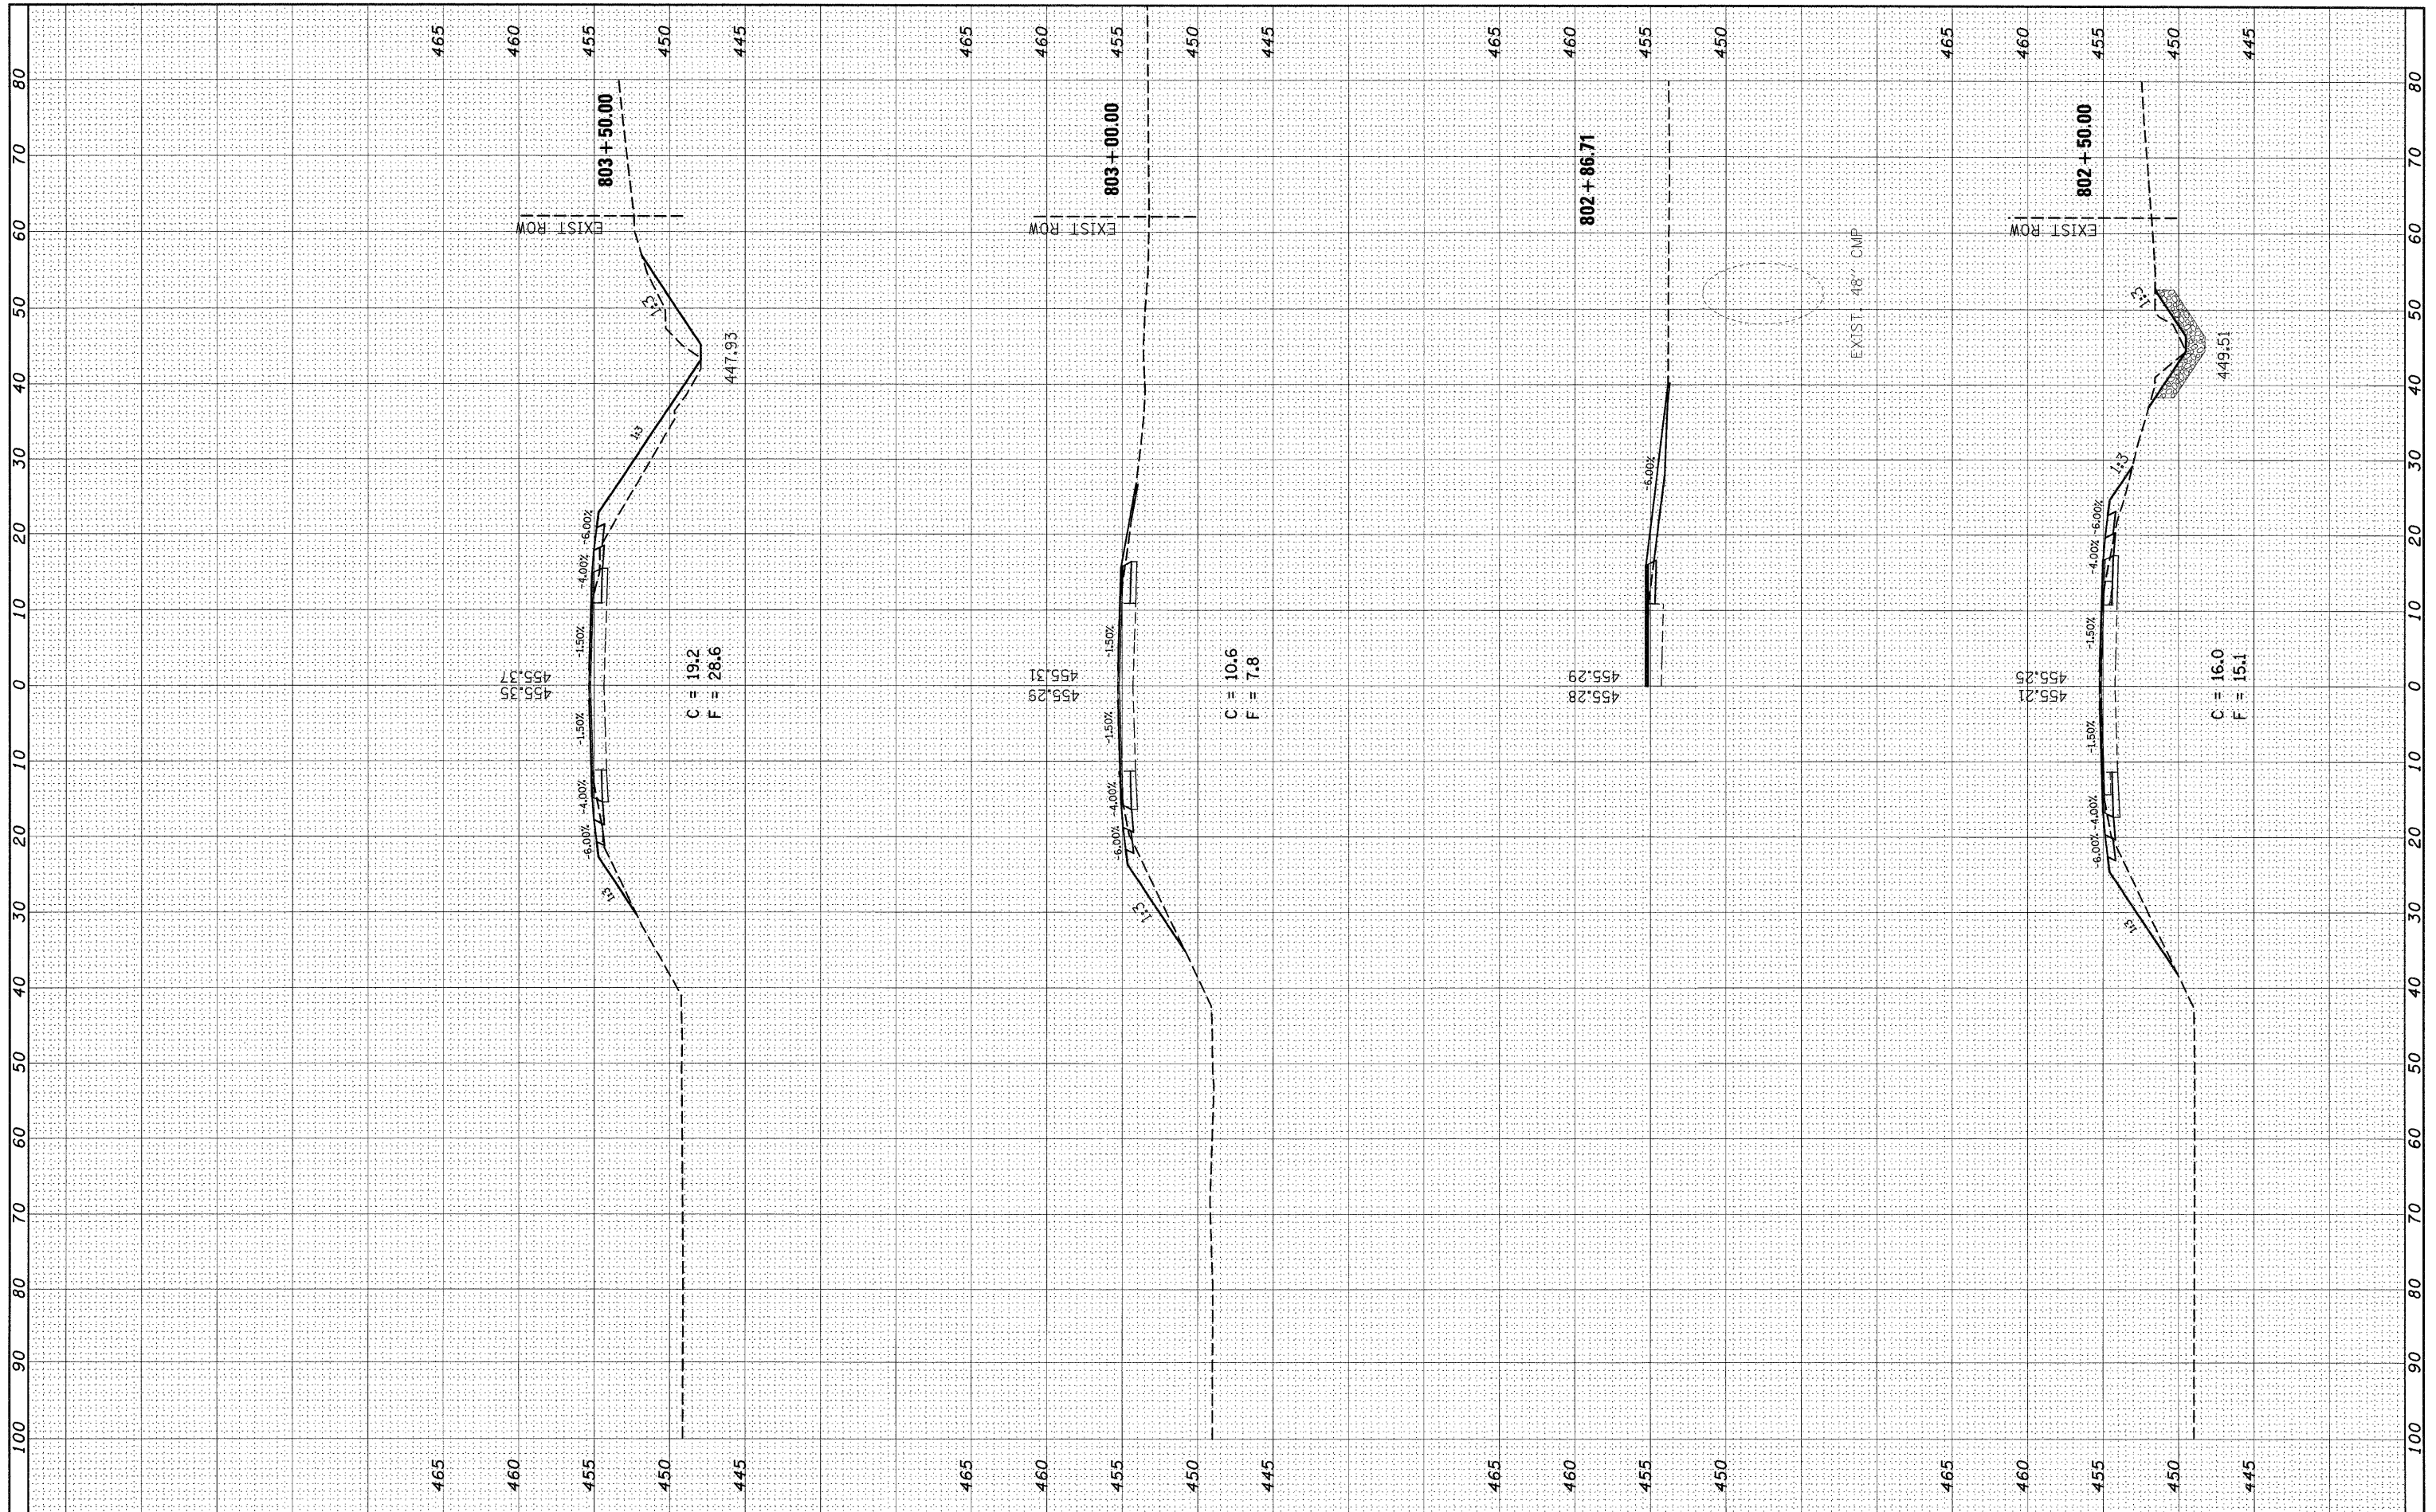

FILE NAME = c:\pw\work\p\WID01\GELINH\dms52514\resh#09a.dgn

USER NAME = gelinh  
 PLOT SCALE = 10,0000 ' / IN.  
 PLOT DATE = 1/22/2010

DESIGNED	-	REVISED	-
DRAWN	-	REVISED	-
CHECKED	-	REVISED	-
DATE	-	REVISED	-

**STATE OF ILLINOIS  
 DEPARTMENT OF TRANSPORTATION**

**MAINLINE CROSS SECTIONS (IL 4)**

SCALE: \_\_\_\_\_ SHEET NO. 9 OF 10 SHEETS STA. 802+50.00 TO STA. 803+50.00

F.A.P. RTE.	SECTION	COUNTY	TOTAL SHEETS	SHEET NO.
682	21BR, 21-I-1	RANDOLPH	77	72
CONTRACT NO. 76126				
ILLINOIS FED. AID PROJECT				