


FINAL SURVEY	SURVEYED	BY	DATE
NOTE BOOK	TEMPLATE		
NO.	AREAS CHECKED		

ORIGINAL SURVEY	SURVEYED	BY	DATE
NOTE BOOK	TEMPLATE		
NO.	AREAS CHECKED		

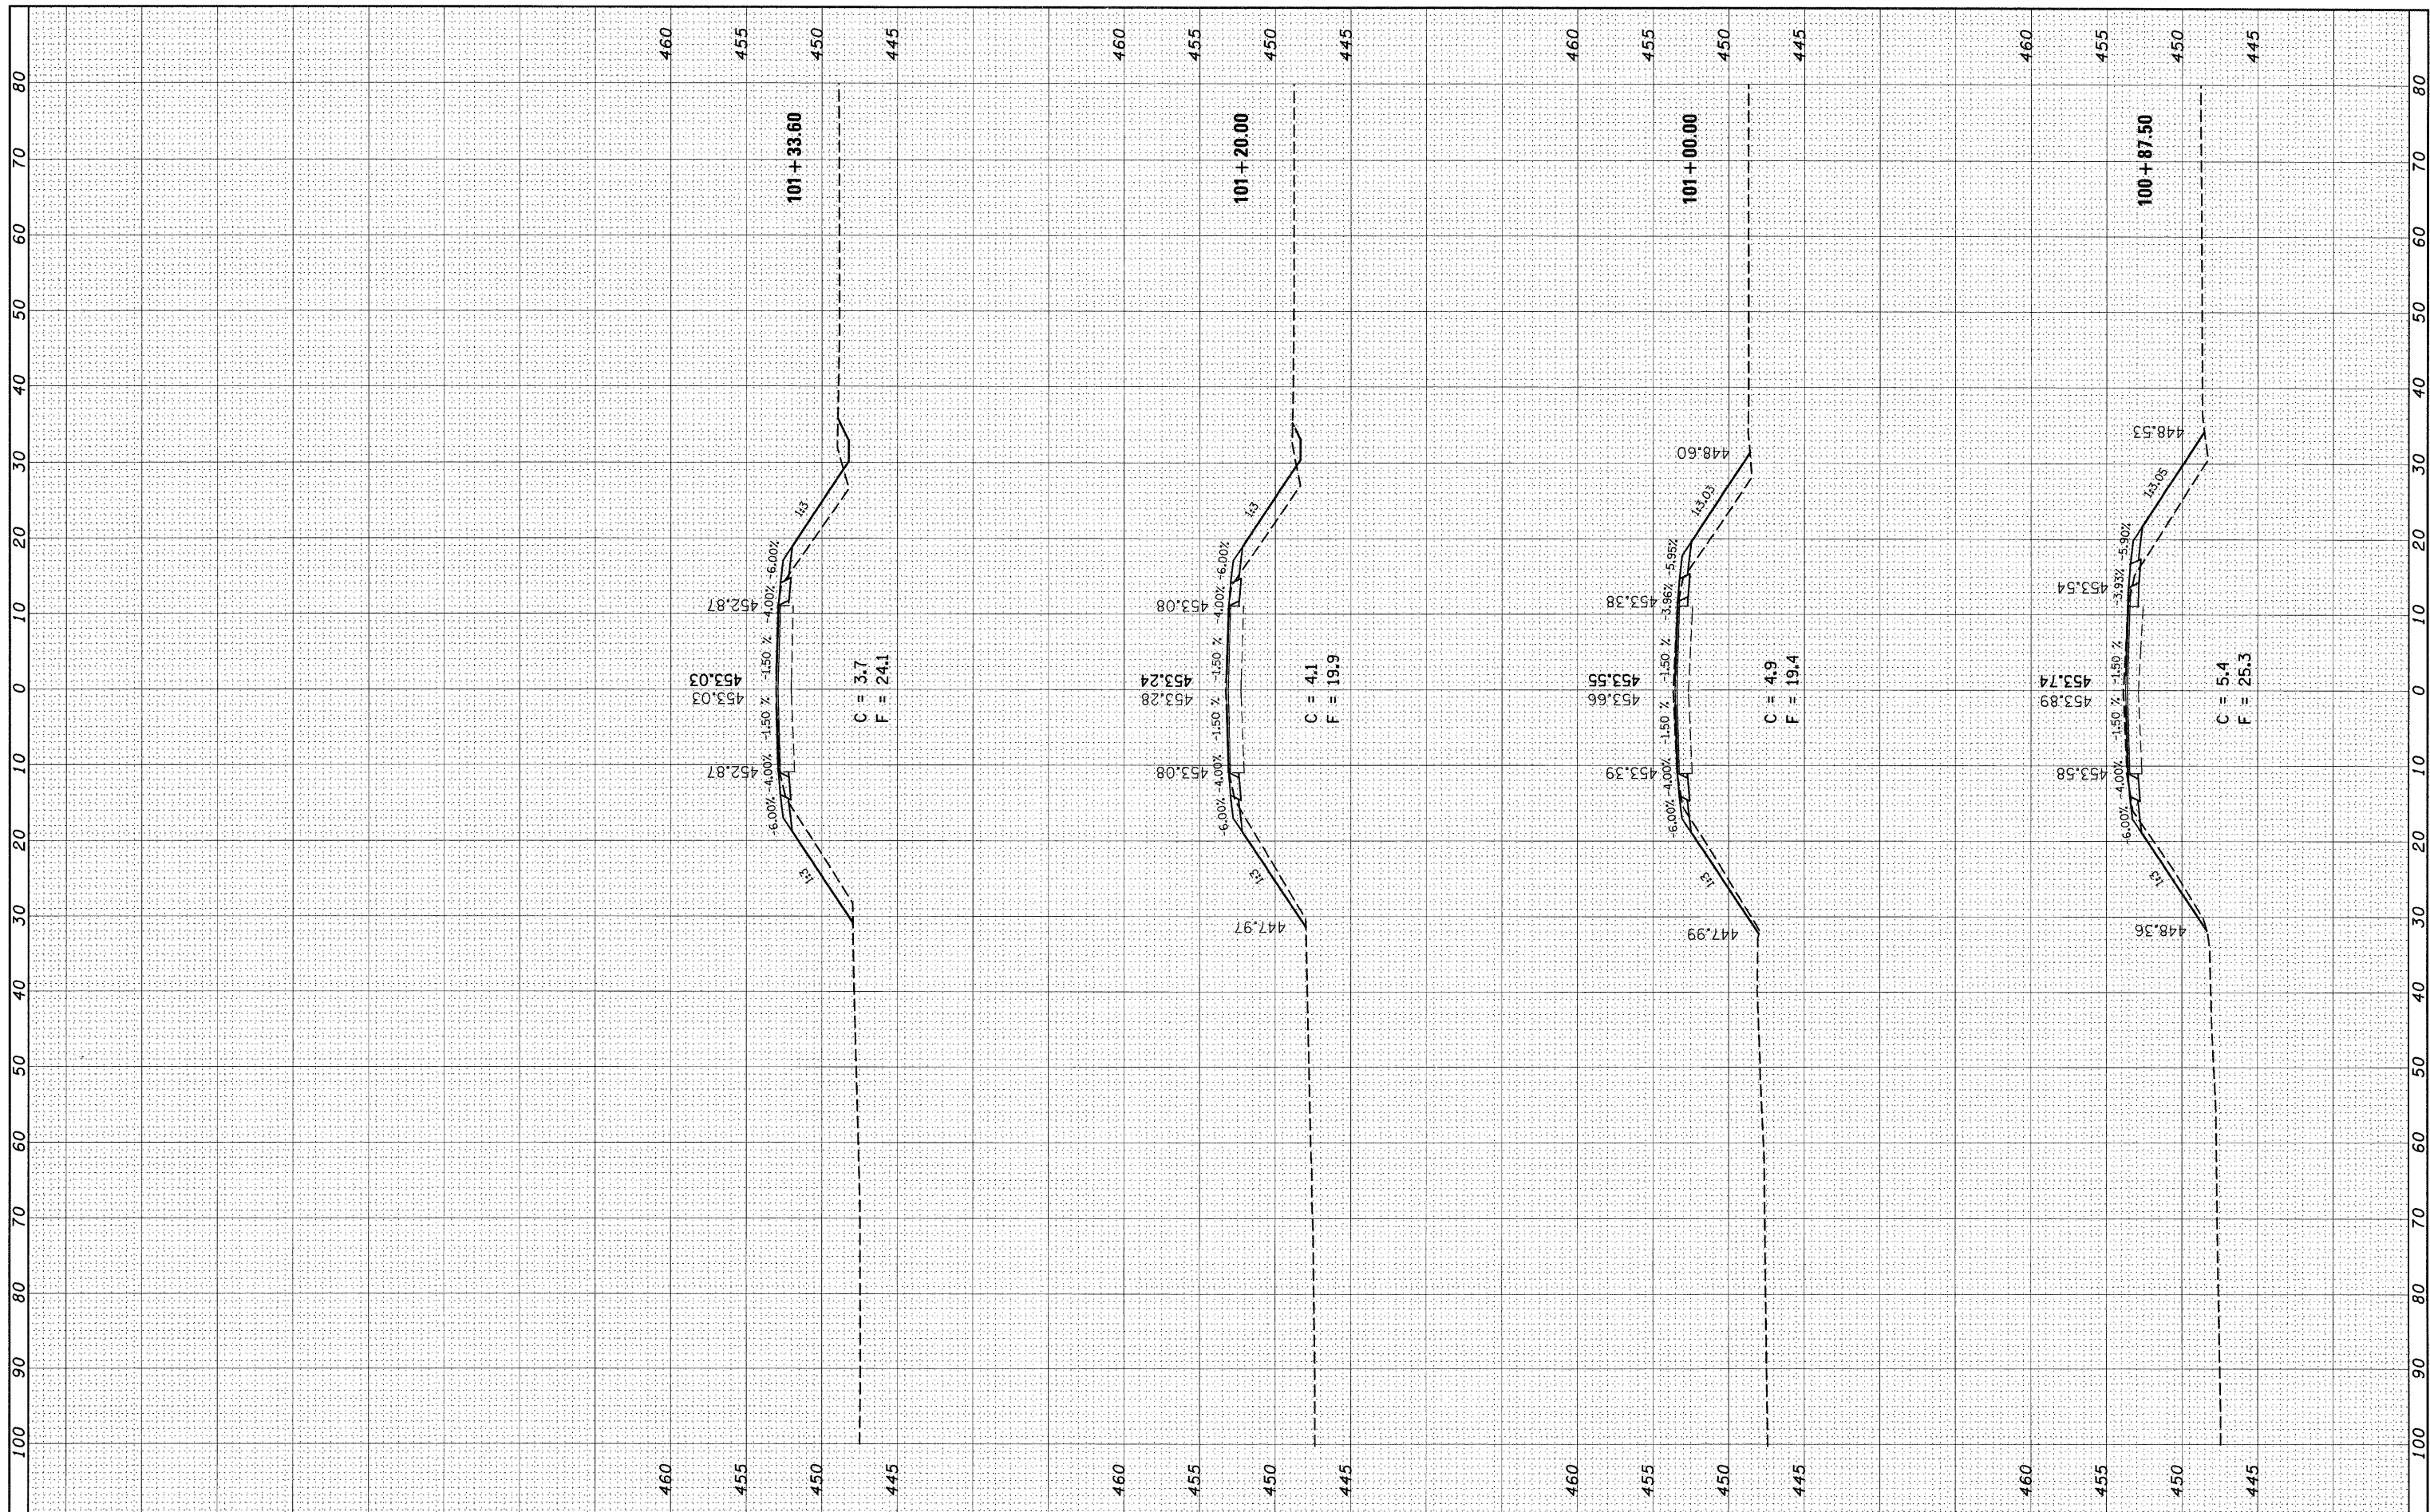

FILE NAME = c:\pwork\pwork\GEL\IN\dm52514\sssh00%bvdgm	USER NAME = ge1inh	DESIGNED - DRAWN - CHECKED - DATE -	REVISED - REVISED - REVISED - REVISED -	STATE OF ILLINOIS DEPARTMENT OF TRANSPORTATION		SIDEROAD CROSS SECTIONS (CH 18)		F.A.P. RTE. 682	SECTION 21BR, 21-I-1	COUNTY RANDOLPH	TOTAL SHEETS 77	SHEET NO. 75
PLOT SCALE = 10,0000' / IN.				SCALE: _____		SHEET NO. 2 OF 2 SHEETS		STA. 100+87.50 TO STA. 101+33.60		CONTRACT NO. 76126 ILLINOIS FED. AID PROJECT		