


FINAL SURVEY	SURVEYED	BY	DATE
NOTE BOOK	PLOTTED		
NO.	TEMPLATE		
	AREAS		
	CHECKED		

ORIGINAL SURVEY	SURVEYED	BY	DATE
NOTE BOOK	PLOTTED		
NO.	TEMPLATE		
	AREAS		
	CHECKED		

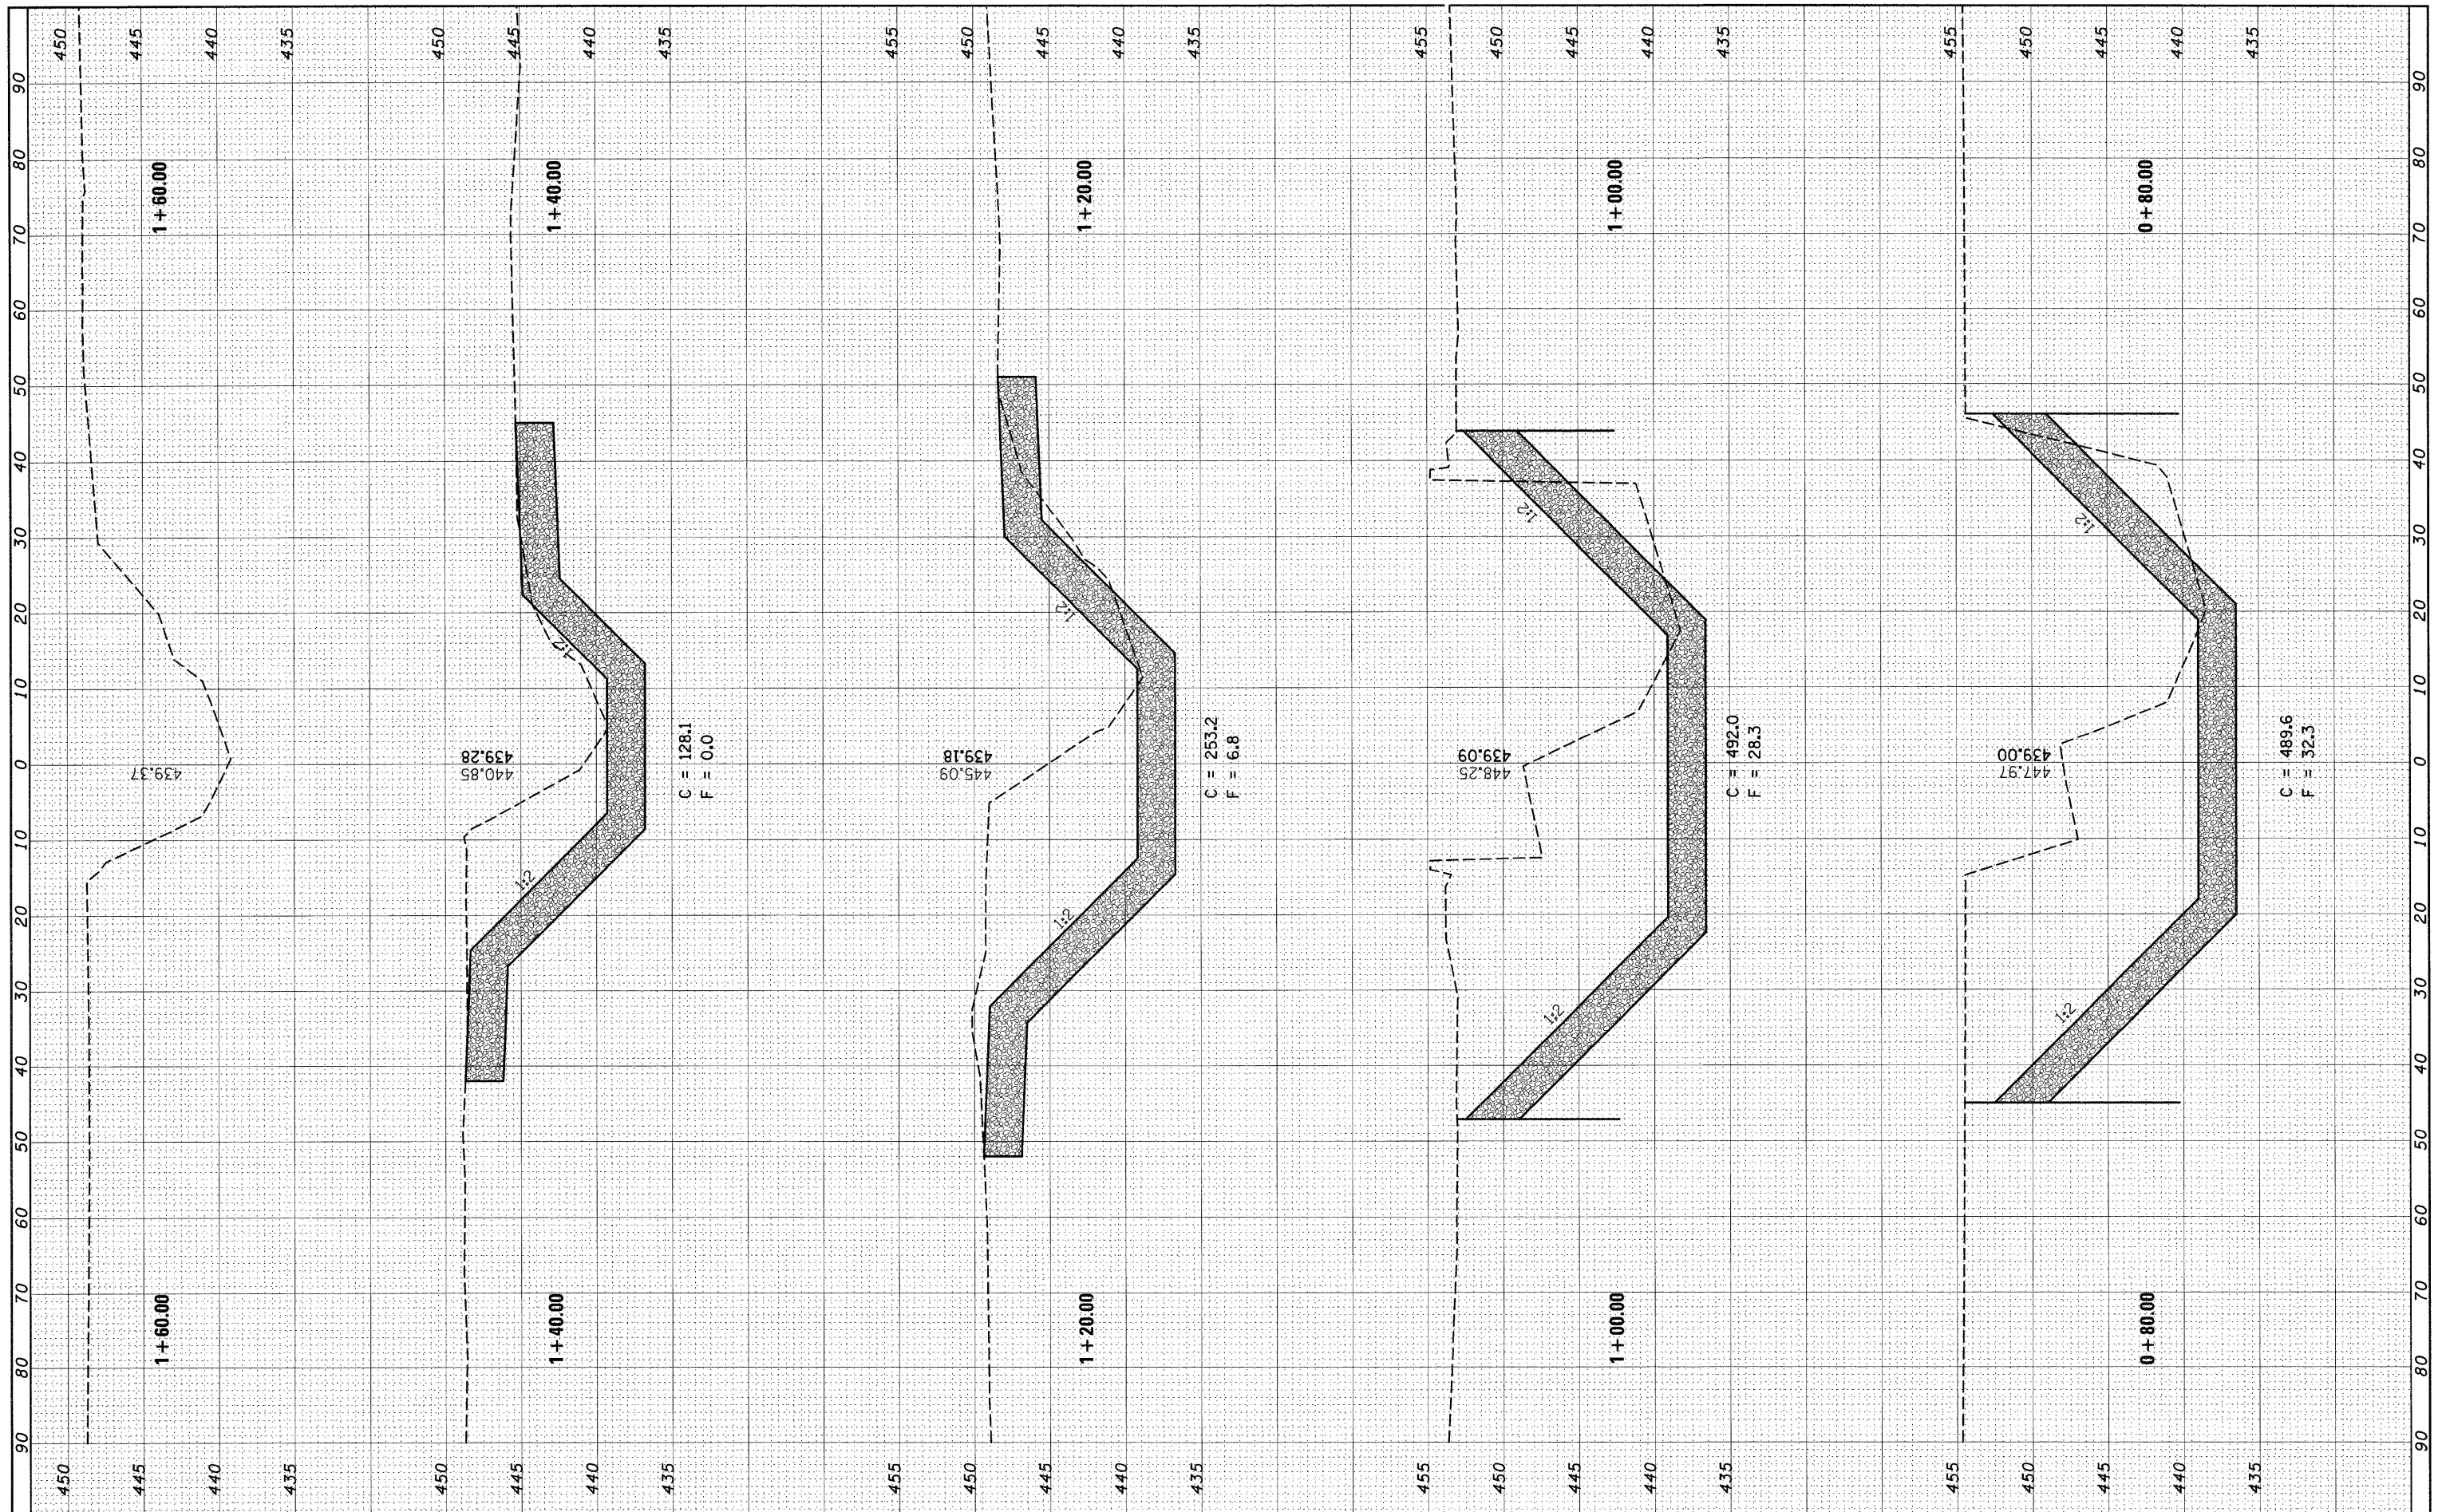

FILE NAME = c:\pwork\p\WID01\GELINH\dms2514\sssh009c.dgn

USER NAME = gelinh  
 DESIGNED -  
 DRAWN -  
 CHECKED -  
 DATE -

REVISED -  
 REVISED -  
 REVISED -  
 REVISED -

STATE OF ILLINOIS  
 DEPARTMENT OF TRANSPORTATION

CHANNEL CROSS SECTIONS

SCALE: \_\_\_\_\_ SHEET NO. 2 OF 2 SHEETS STA. 0+80.00 TO STA. 1+60.00

F.A.P. RTE. 682	SECTION 21BR, 21-I-1	COUNTY RANDOLPH	TOTAL SHEETS 77	SHEET NO. 77
CONTRACT NO. 76126				
ILLINOIS FED. AID PROJECT				