


F.A.P. RTE.	SECTION	COUNTY	TOTAL SHEETS	SHEET NO.
310	60-16	MADISON	662	47
STA. 163+00		TO STA. 45+50		
FED. ROAD DIST. NO. 8		ILLINOIS FED. AID PROJECT		CONTRACT NO. 76311

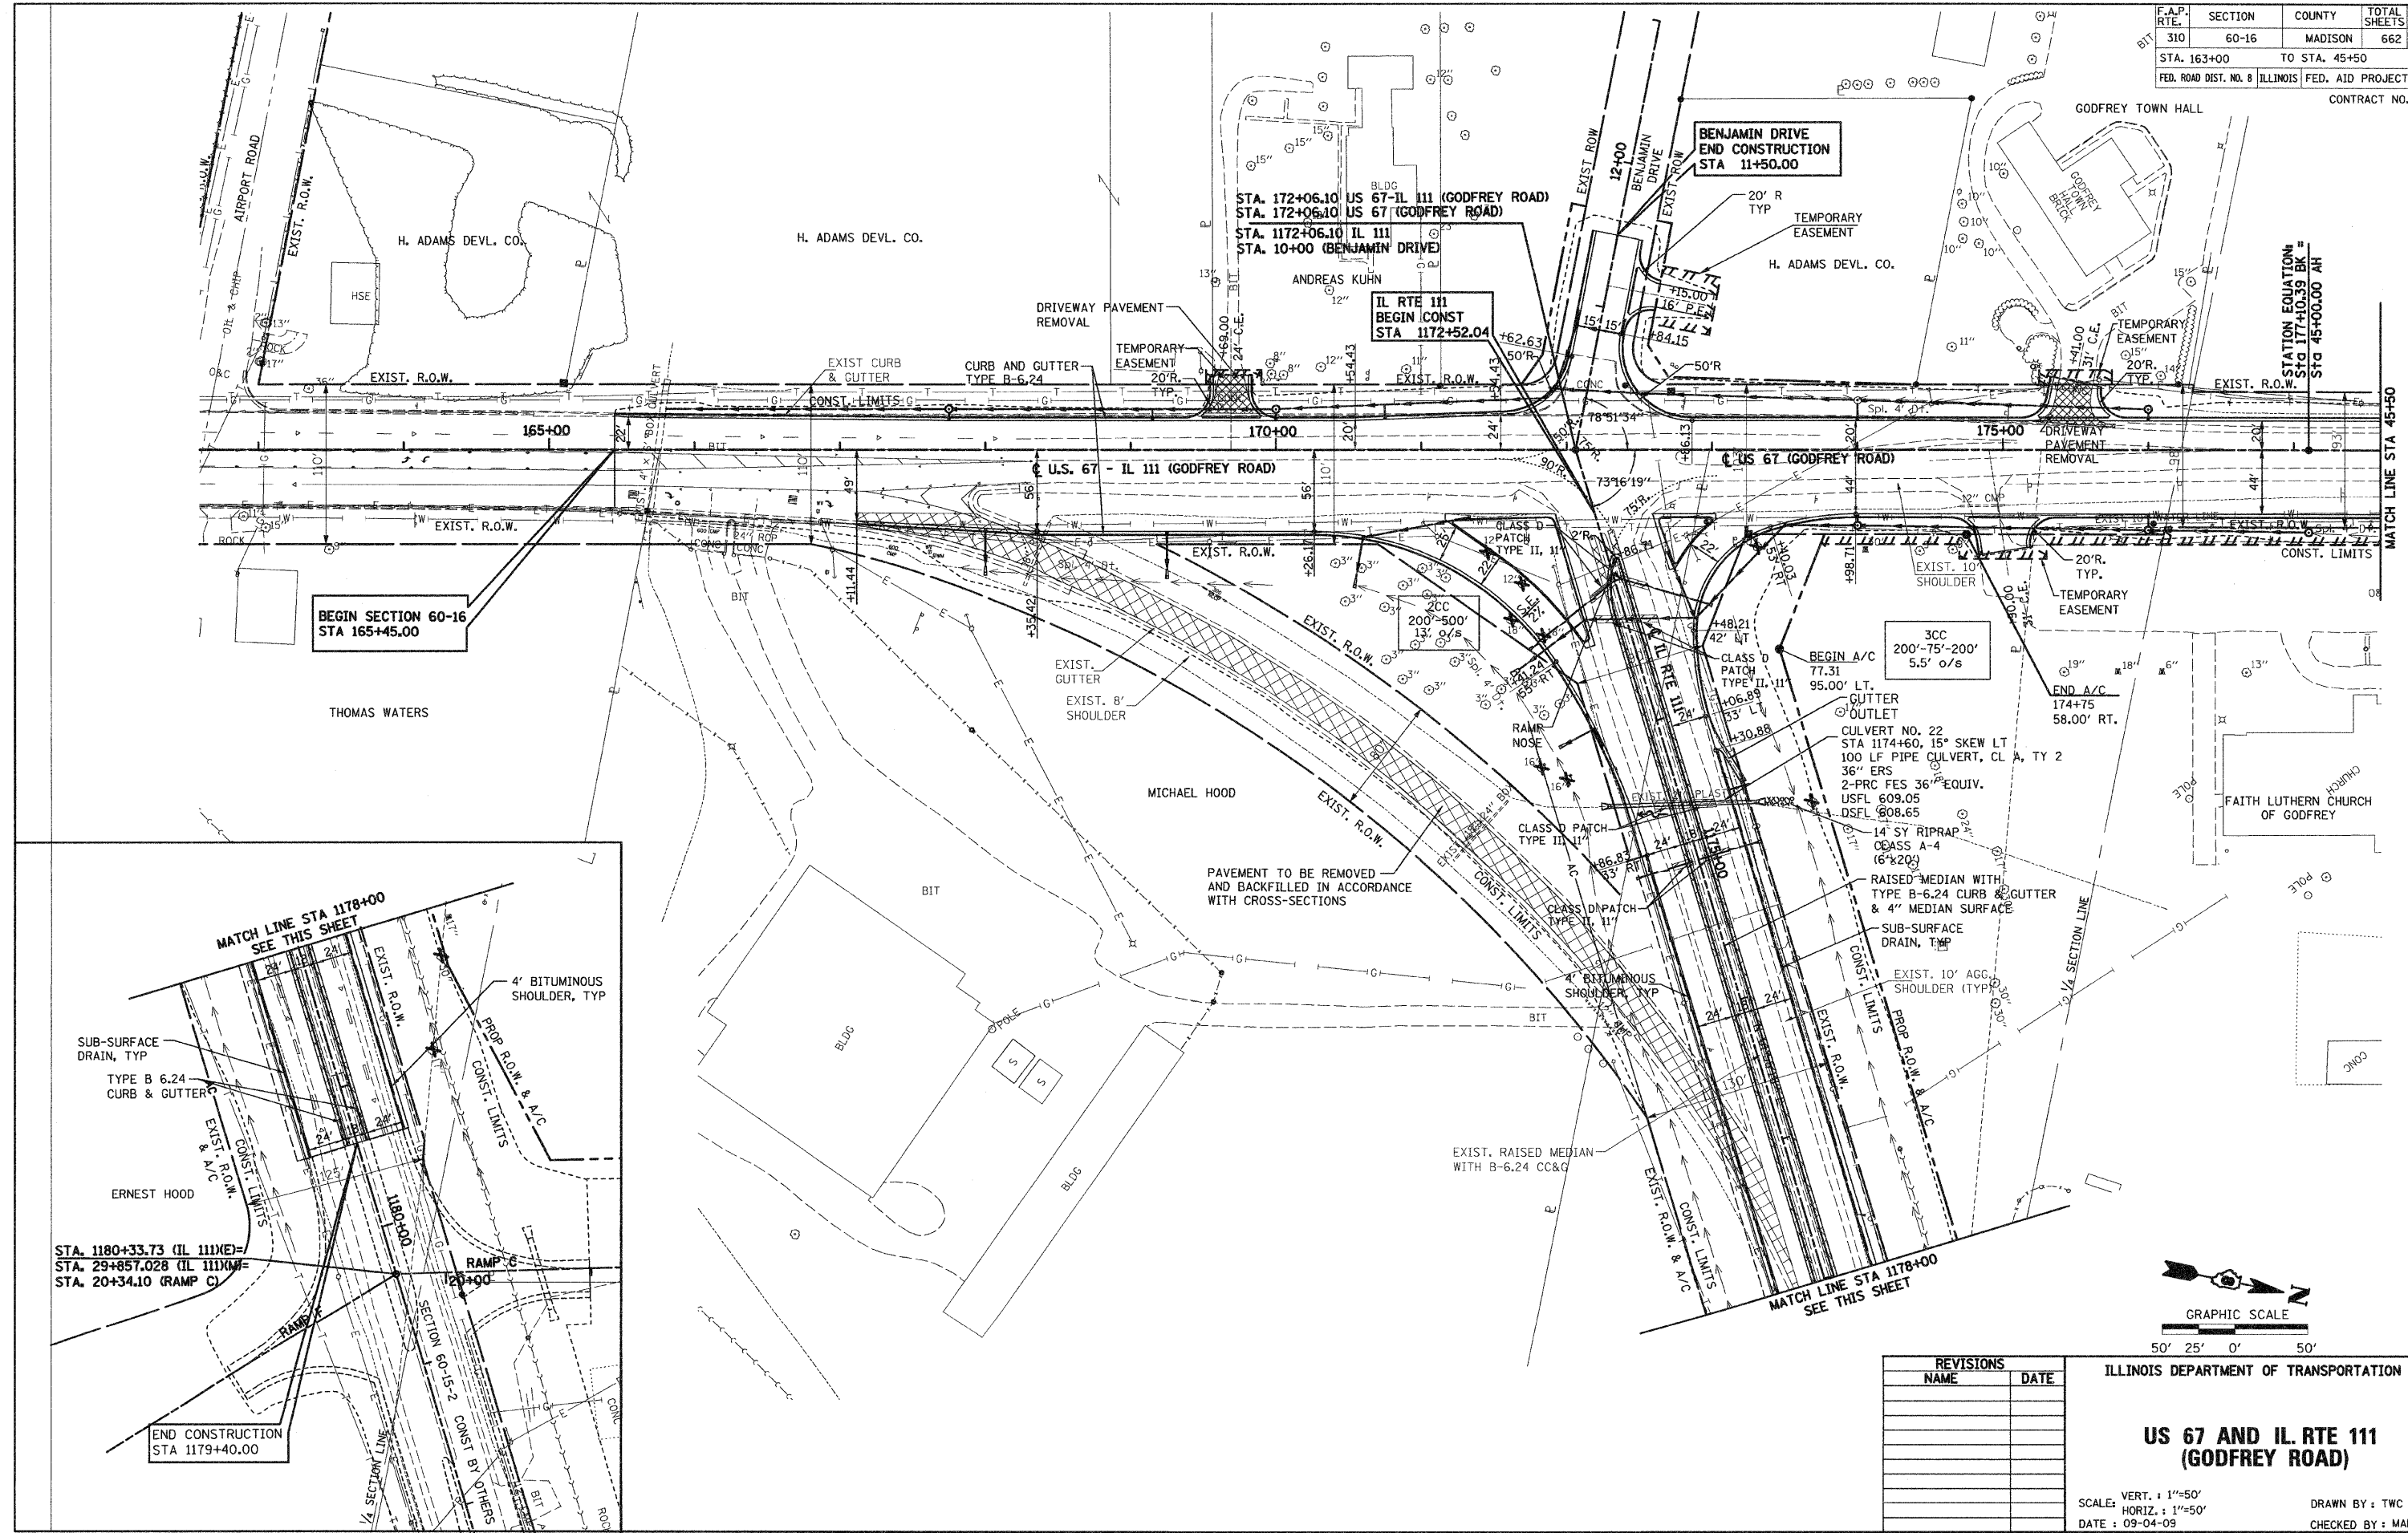

BEGIN SECTION 60-16
STA 165+45.00

BENJAMIN DRIVE
END CONSTRUCTION
STA 11+50.00

IL RTE 111
BEGIN CONST
STA 1172+52.04


STATION EQUATION
Sta 177+10.39 BK =
Sta 45+00.00 AH

MATCH LINE STA 1178+00
SEE THIS SHEET

MATCH LINE STA 1178+00
SEE THIS SHEET

STA. 1180+33.73 (IL 111) =
STA. 29+857.028 (IL 111) =
STA. 20+34.10 (RAMP C)

END CONSTRUCTION
STA 1179+40.00

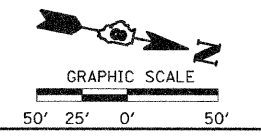

REVISIONS	
NAME	DATE

ILLINOIS DEPARTMENT OF TRANSPORTATION

**US 67 AND IL RTE 111
(GODFREY ROAD)**

SCALE: VERT. : 1"=50'
HORIZ. : 1"=50'
DATE : 09-04-09
DRAWN BY : TWC
CHECKED BY : MAR