



F.A.P. RTE.	SECTION	COUNTY	TOTAL SHEETS	SHEET NO.
310	60-16	MADISON	662	57
STA. 205+00		TO STA. 220+00		
FED. ROAD DIST. NO. 8 ILLINOIS FED. AID PROJECT				
CONTRACT NO. 76311				

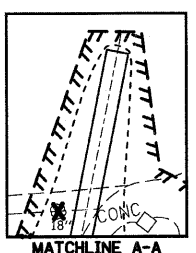

DATE: 6/28/09
 BY: J.M. [unclear]
 SURVEYED: [unclear]
 PLOTTED: [unclear]
 NOTE BOOK: [unclear]
 RT. OF WAY CHECKED: [unclear]
 NO. [unclear]
 CADD FILE NAME: [unclear]

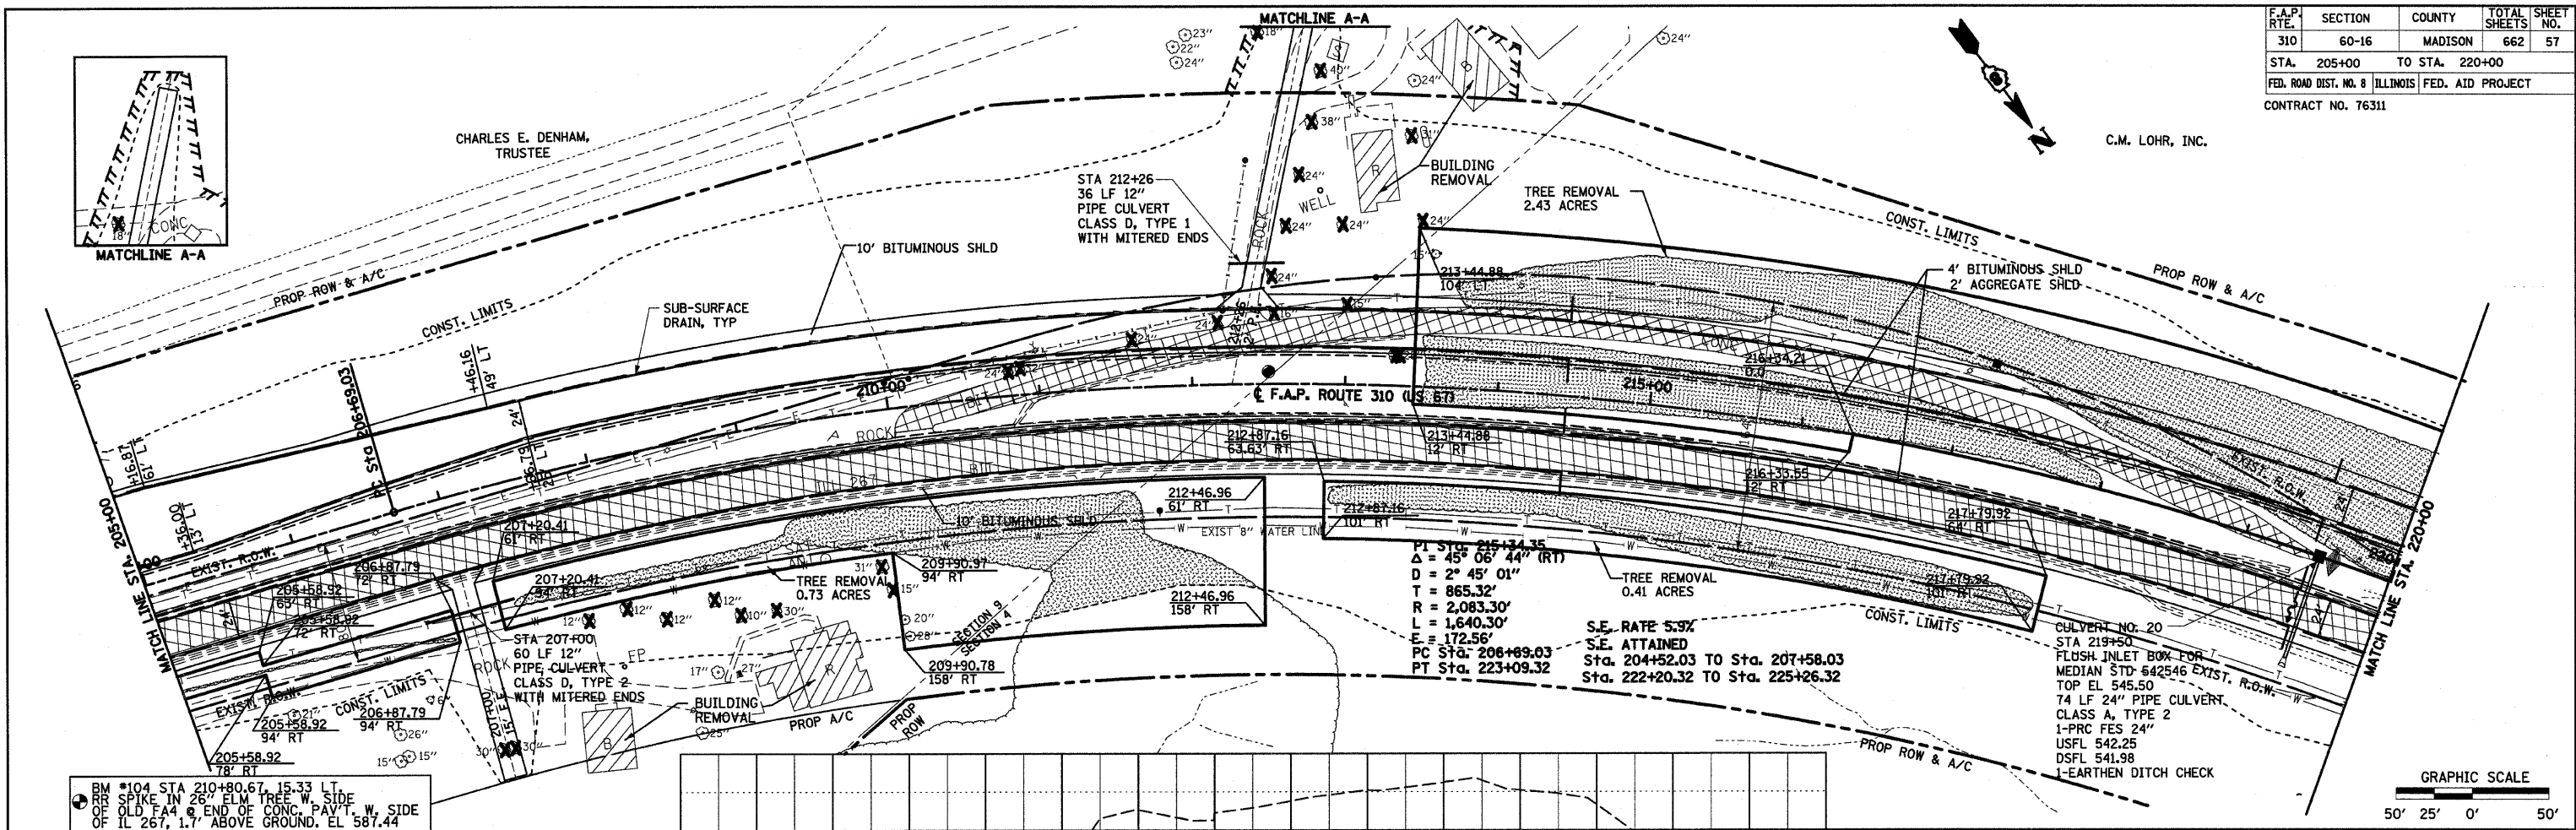

DATE: [unclear]
 BY: [unclear]
 SURVEYED: [unclear]
 PLOTTED: [unclear]
 NOTE BOOK: [unclear]
 STRUCTURE NOTATIONS CHECKED: [unclear]
 NO. [unclear]

