
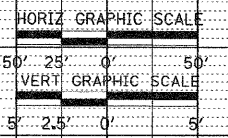
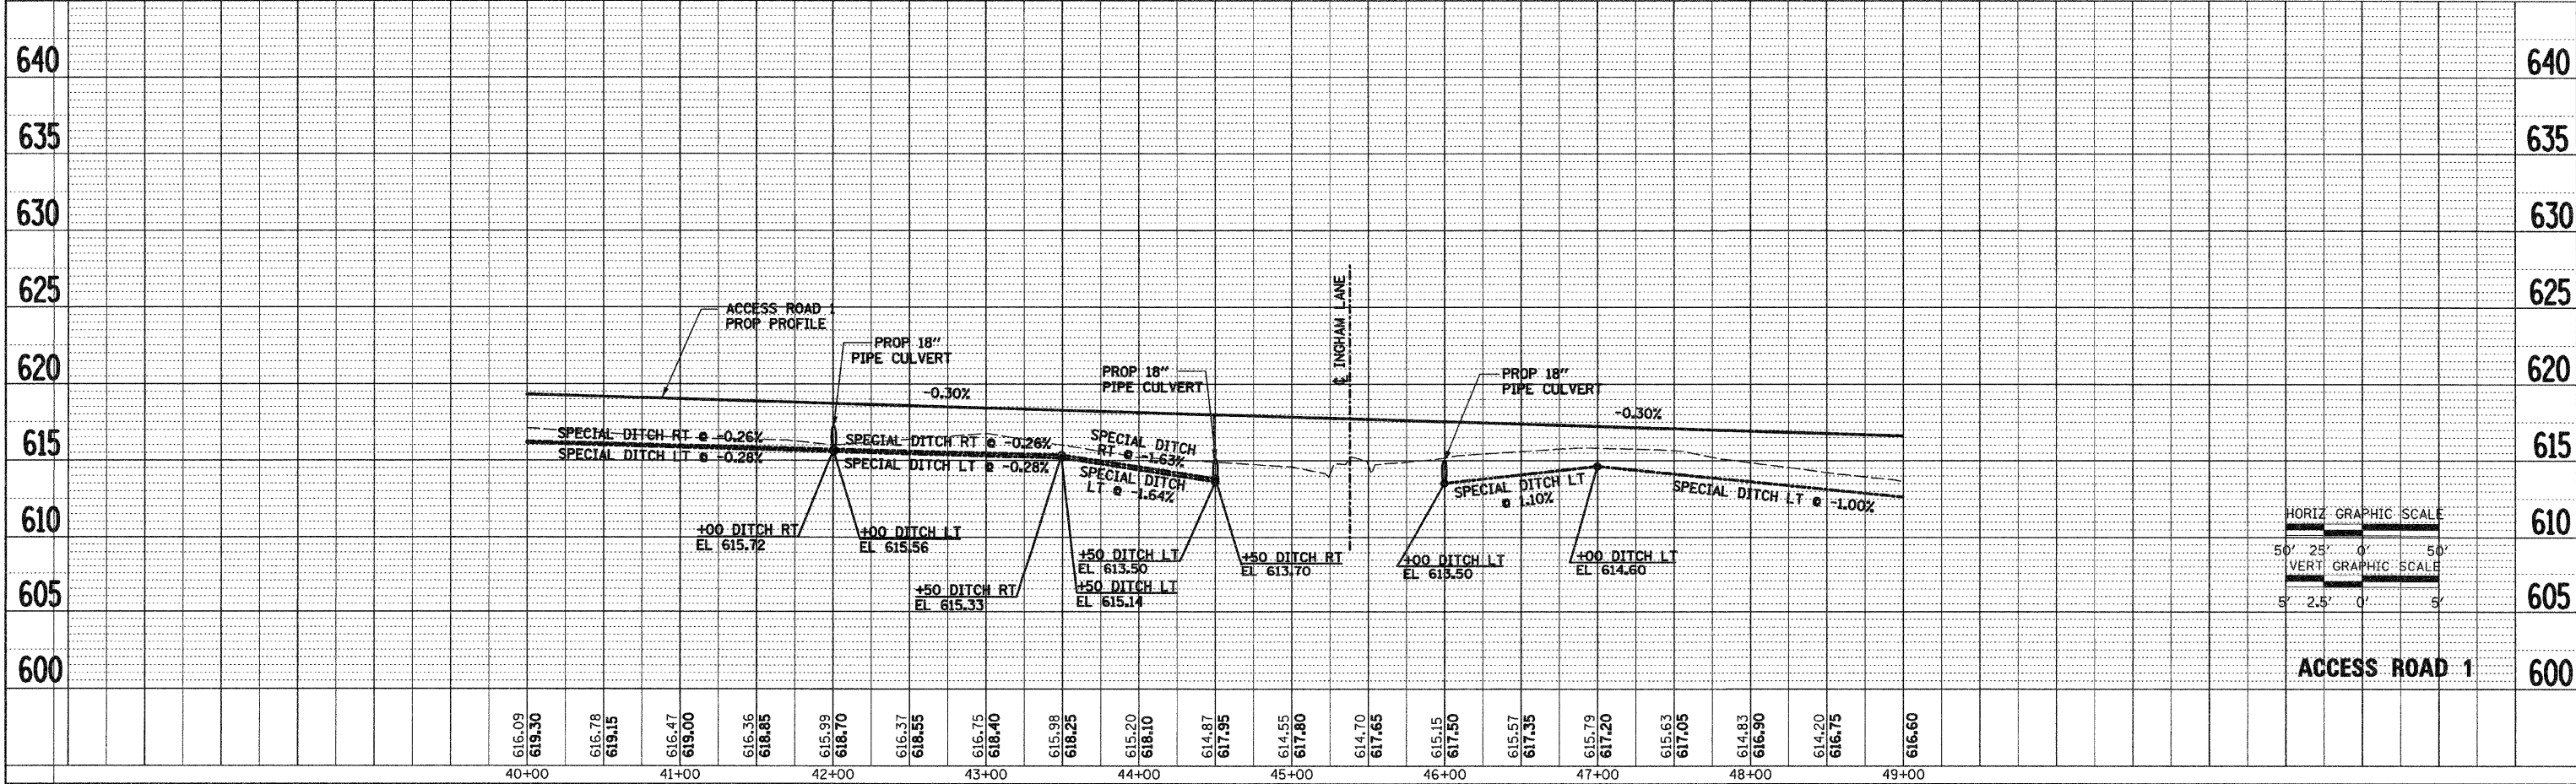
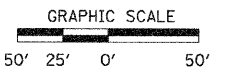
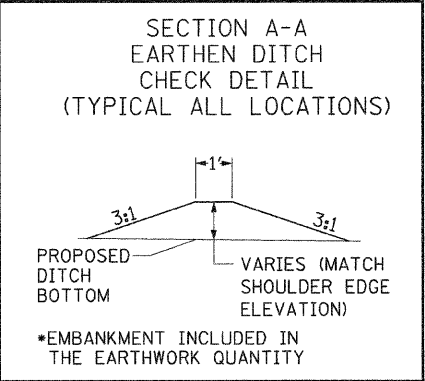


| | | | | |
|---|---------|---------------|--------------|-----------|
| F.A.P. RTE. | SECTION | COUNTY | TOTAL SHEETS | SHEET NO. |
| 310 | 60-16 | MADISON | 662 | 64 |
| STA. 40+00 | | TO STA. 49+00 | | |
| FED. ROAD DIST. NO. 8 ILLINOIS FED. AID PROJECT | | | | |
| CONTRACT NO. 76311 | | | | |

| | | |
|------|---------------------|------|
| PLAN | SURVEYED | DATE |
| | PLOTTED | |
| | CHECKED | |
| | BY | |
| | NO. OF WAYS CHECKED | |
| | CADD FILE NAME | |

| | | |
|---------|--------------------------|------|
| PROFILE | SURVEYED | DATE |
| | PLOTTED | |
| | CHECKED | |
| | BY | |
| | NO. OF WAYS CHECKED | |
| | STRUCTURE NOTATIONS CHRD | |

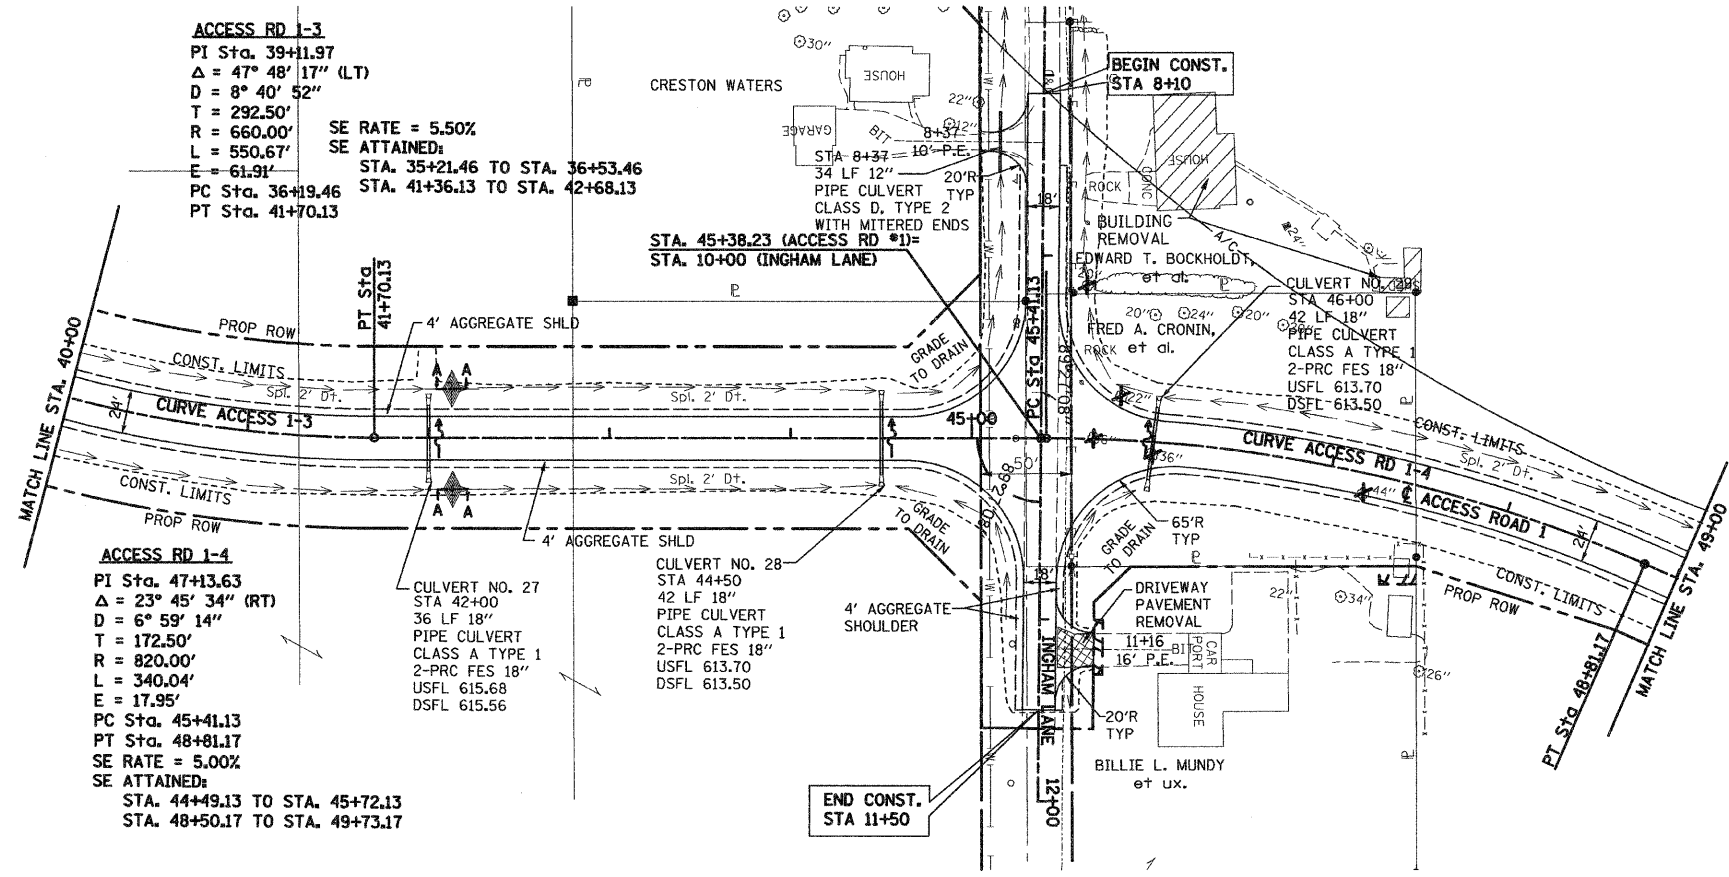

T:\1987-91\roadway\16160316.dgn 9/2/2005 3:28:35 PM