


| F.A.P. RTE. | SECTION | COUNTY | TOTAL SHEETS | SHEET NO. |
|-----------------------------|---------|---|--------------|-----------|
| 310 | 60-16 | MADISON | 662 | 68 |
| STA. 49+00 TO STA. 73+22.00 | | FED. ROAD DIST. NO. 8 ILLINOIS FED. AID PROJECT | | |
| CONTRACT NO. 76311 | | | | |

PLAN


| | | |
|------------------|----|------|
| SURVEYED | BY | DATE |
| PLOTTED | | |
| CHECKED | | |
| REVISIONS | | |
| NO. OF REVISIONS | | |
| NOTE BOOK NO. | | |
| ADD. FILE NAME | | |

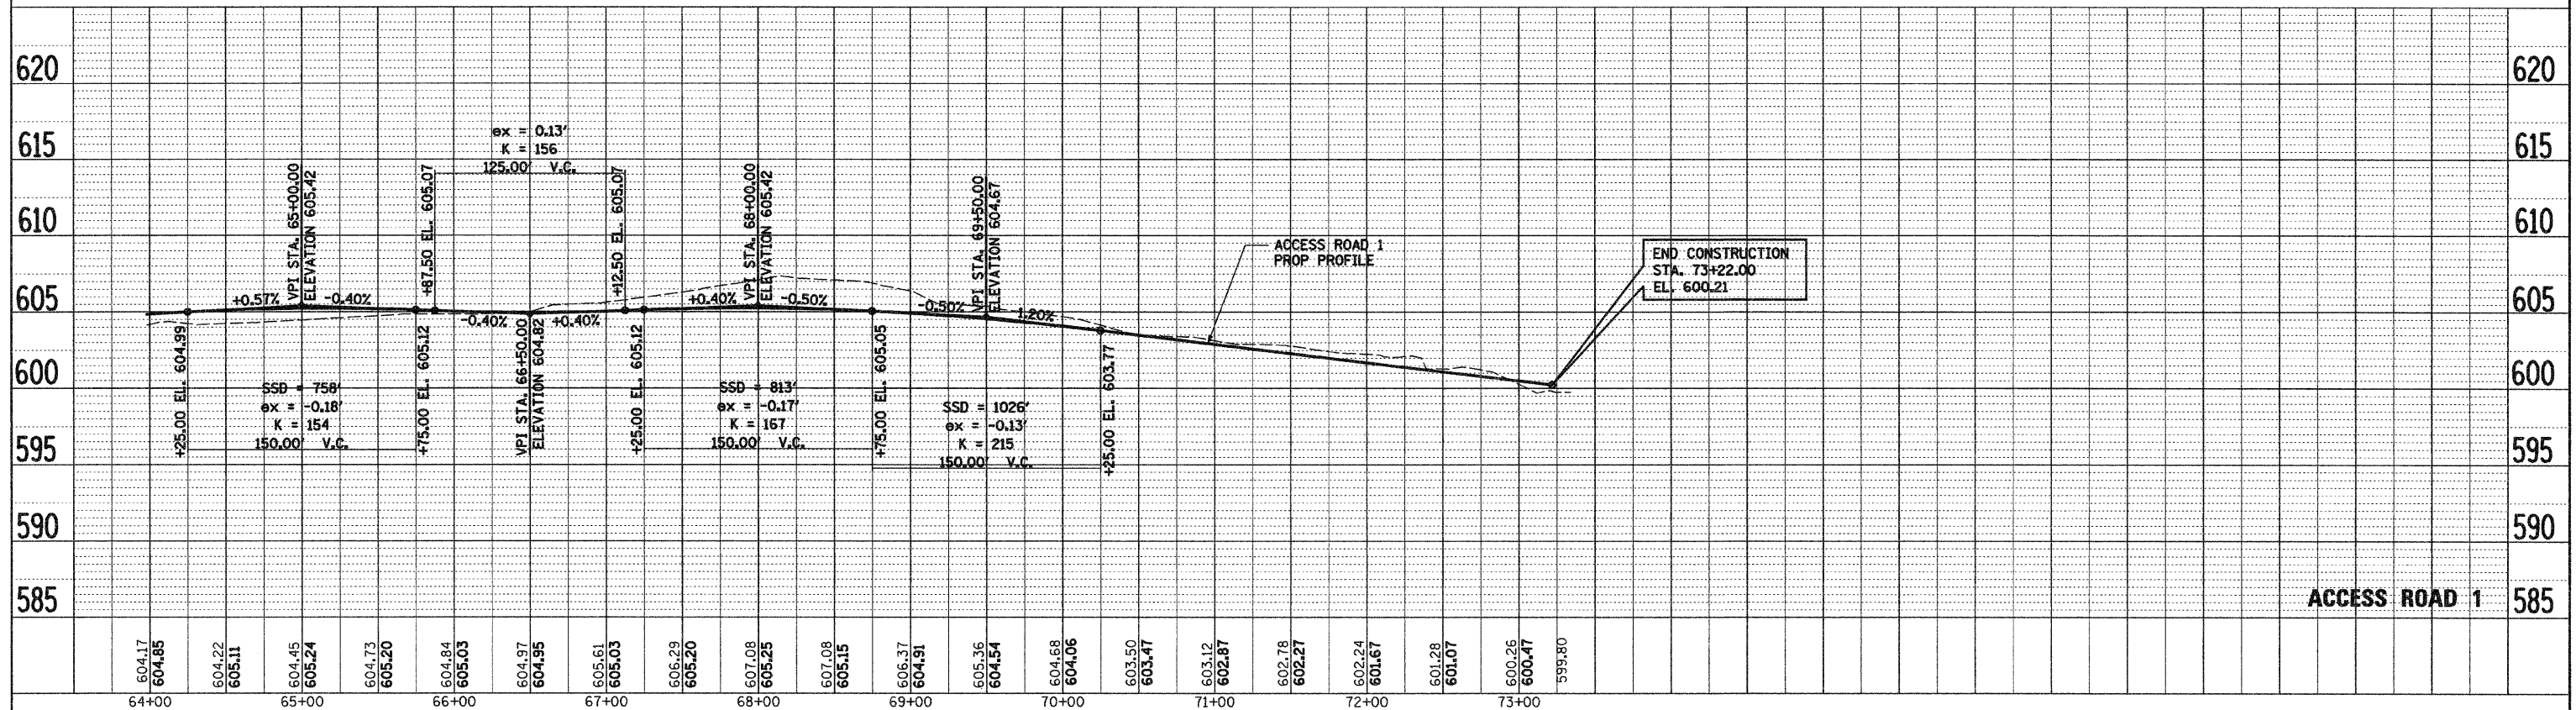

STA 64+00 TO STA 74+00

PROFILE

| | | |
|------------------|----|------|
| SURVEYED | BY | DATE |
| PLOTTED | | |
| CHECKED | | |
| REVISIONS | | |
| NO. OF REVISIONS | | |
| NOTE BOOK NO. | | |
| ADD. FILE NAME | | |

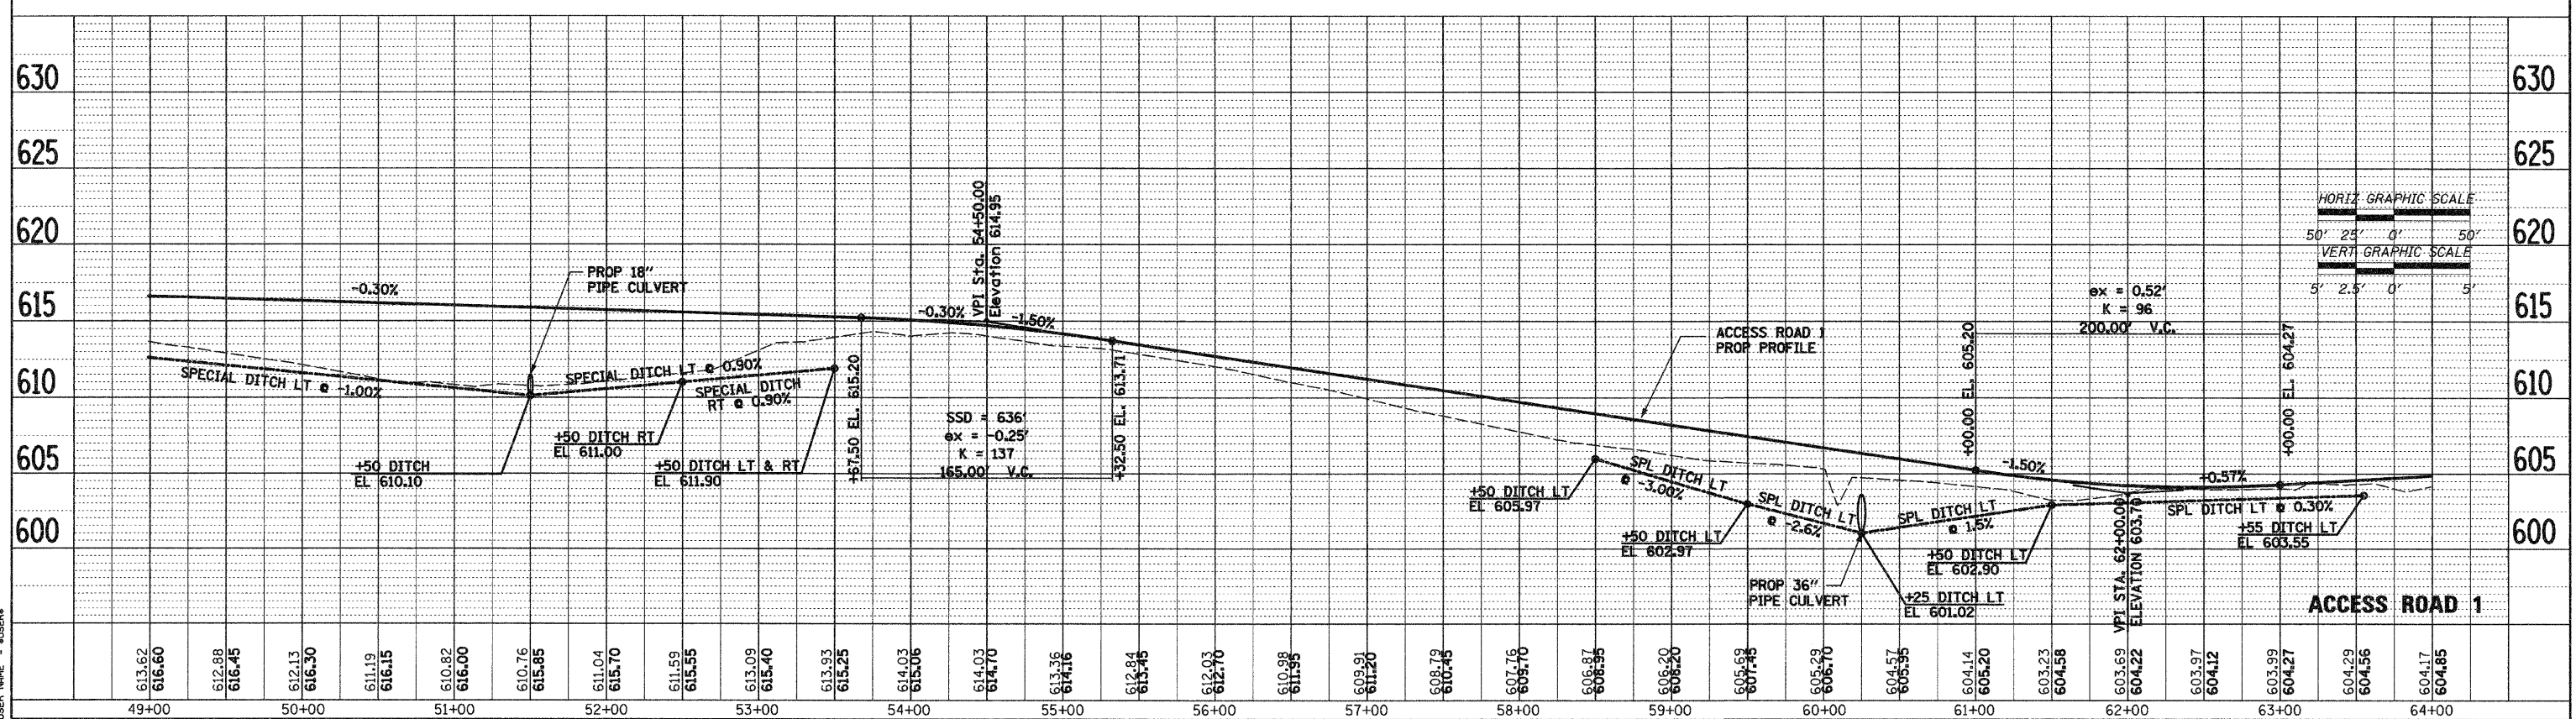

STA 49+00 TO STA 64+00

SCALE

| |
|----------------------|
| PLOT DATE = #DATE# |
| FILE NAME = #FILE# |
| PLOT SCALE = #SCALE# |
| USER NAME = #USER# |