
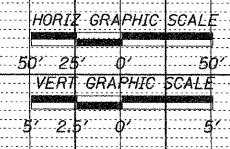
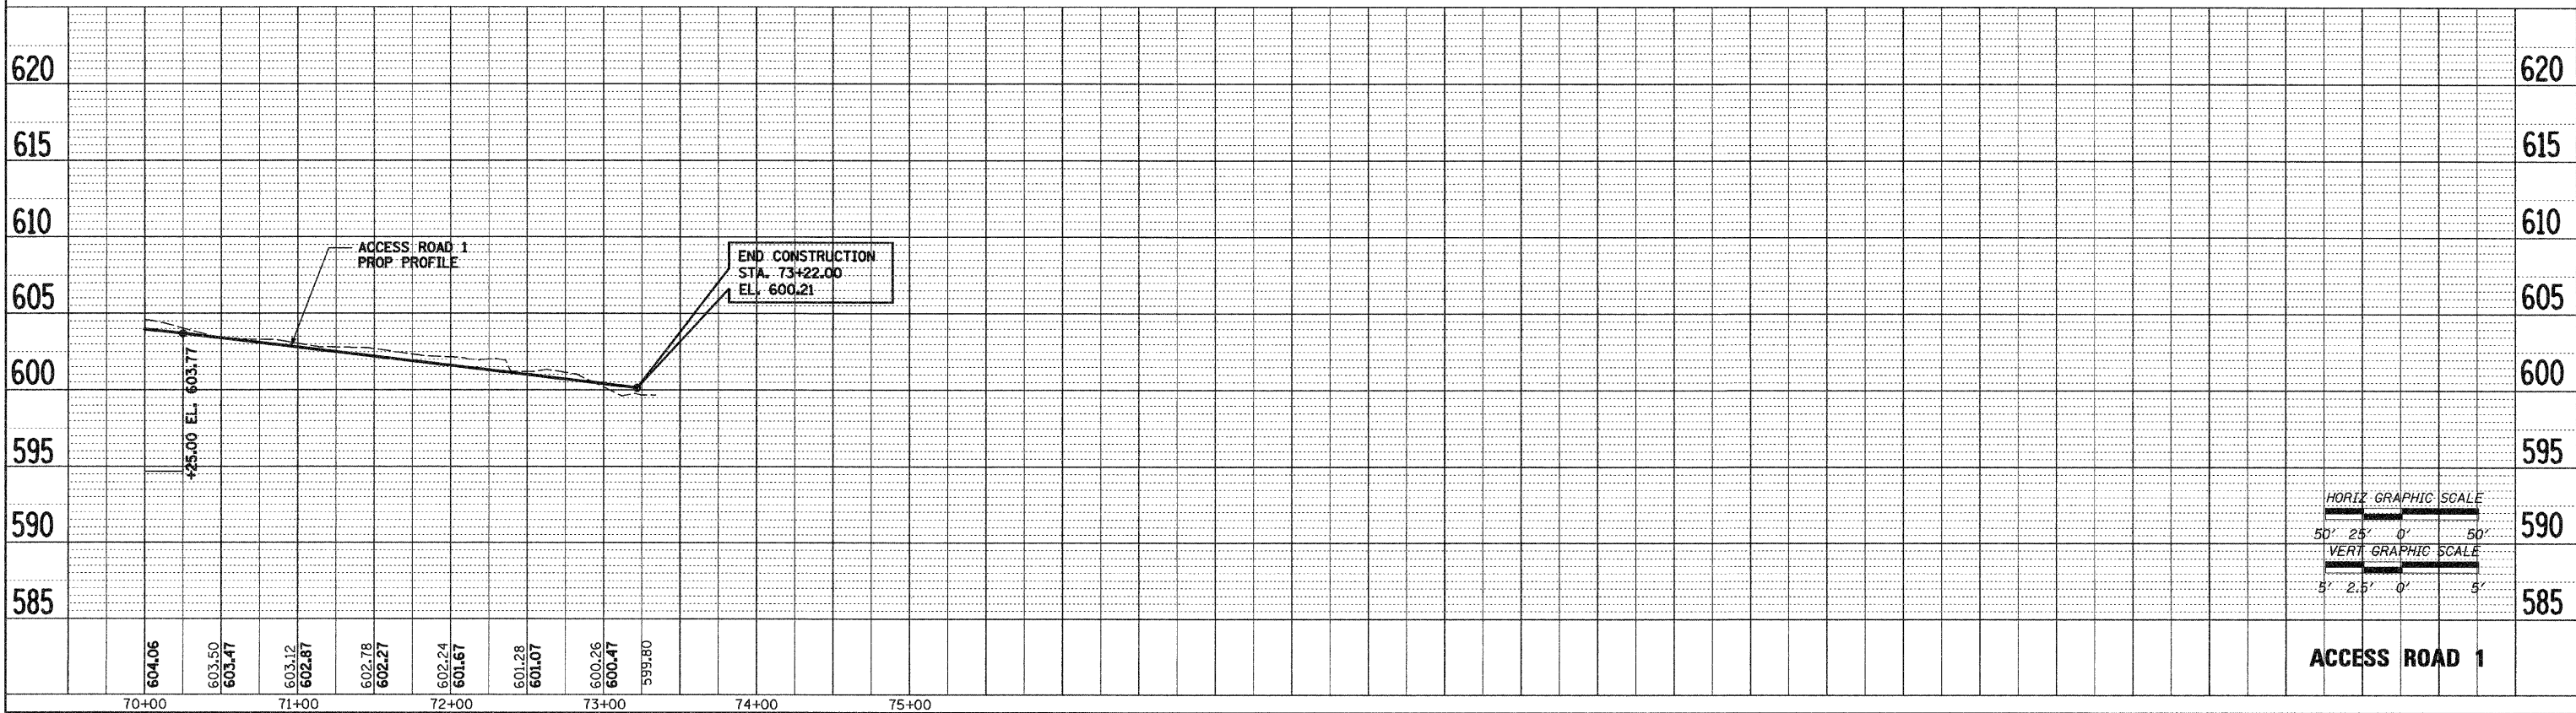


F.A.P. RTE.	SECTION	COUNTY	TOTAL SHEETS	SHEET NO.
310	60-16	MADISON	662	69
STA. 70+00 TO STA. 73+00		FED. ROAD DIST. NO. 8 ILLINOIS FED. AID PROJECT		
CONTRACT NO. 76311				

PLAN	SURVEYED	DATE
NOTE BOOK NO.	PLOTTED	BY
CADD FILE NAME	CHECKED	
	RT. OF WAY CHECKED	

PROFILE	SURVEYED	DATE
NOTE BOOK NO.	PLOTTED	BY
STRUCTURE NOTATIONS C/PK	CHECKED	
	RT. OF WAY CHECKED	

PLOT DATE = #DATE#  
 FILE NAME = #FILE#  
 PLOT SCALE = #SCALE#  
 USER NAME = #USER#

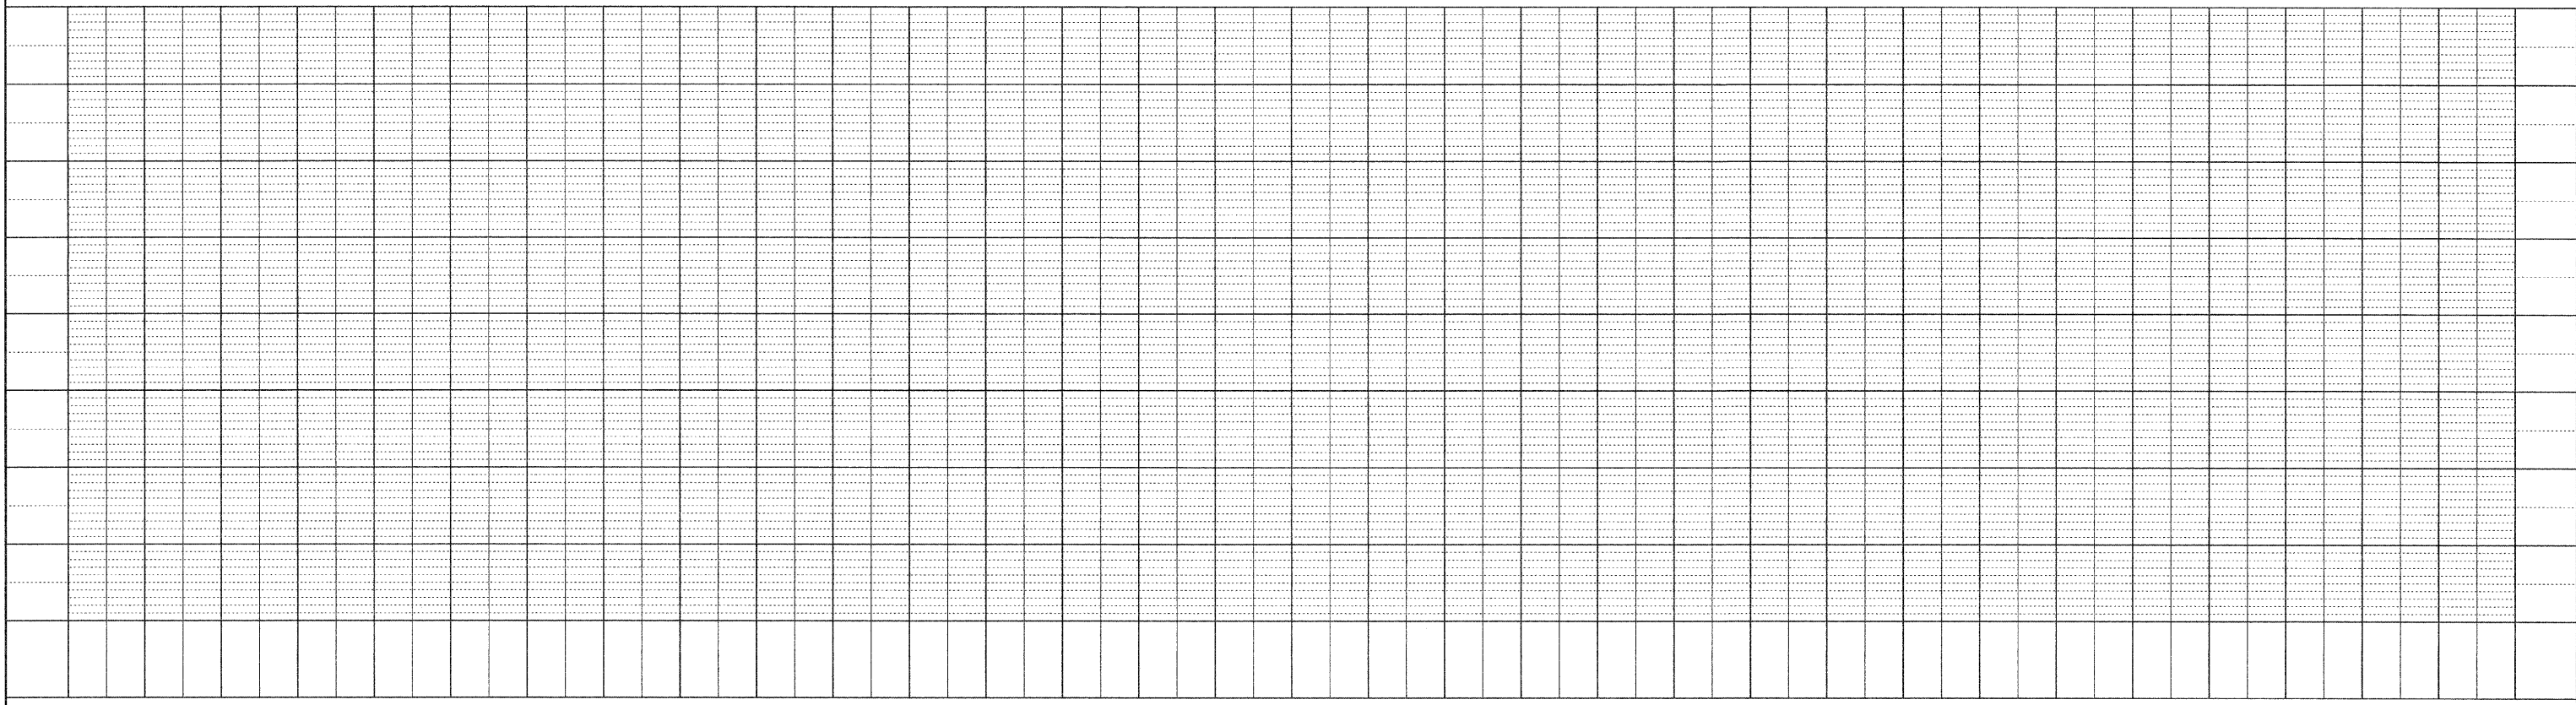

**ACCESS ROAD 1**

STA 70+00 TO STA 75+00