




F.A.P. RTE.	SECTION	COUNTY	TOTAL SHEETS	SHEET NO.
310	60-16	MADISON	662	71
STA. 10+00		TO STA. 21+35.06		
FED. ROAD DIST. NO. 8 ILLINOIS FED. AID PROJECT				

CONTRACT NO. 76311

PLAN	SURVEYED	BY	DATE
	PLANNED		
	NOTED		
	BY		
	NO. OF MAY CHECKED		
	NO.		
	ADD FILE NAME		

PROFILE	SURVEYED	BY	DATE
	PLANNED		
	NOTED		
	BY		
	NO. OF MAY CHECKED		
	NO.		
	STRUCTURE NOTATION GRID		

PLOT DATE = #DATE#
 FILE NAME = #FILE#
 PLOT SCALE = #SCALE#
 USER NAME = #USER#

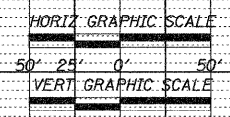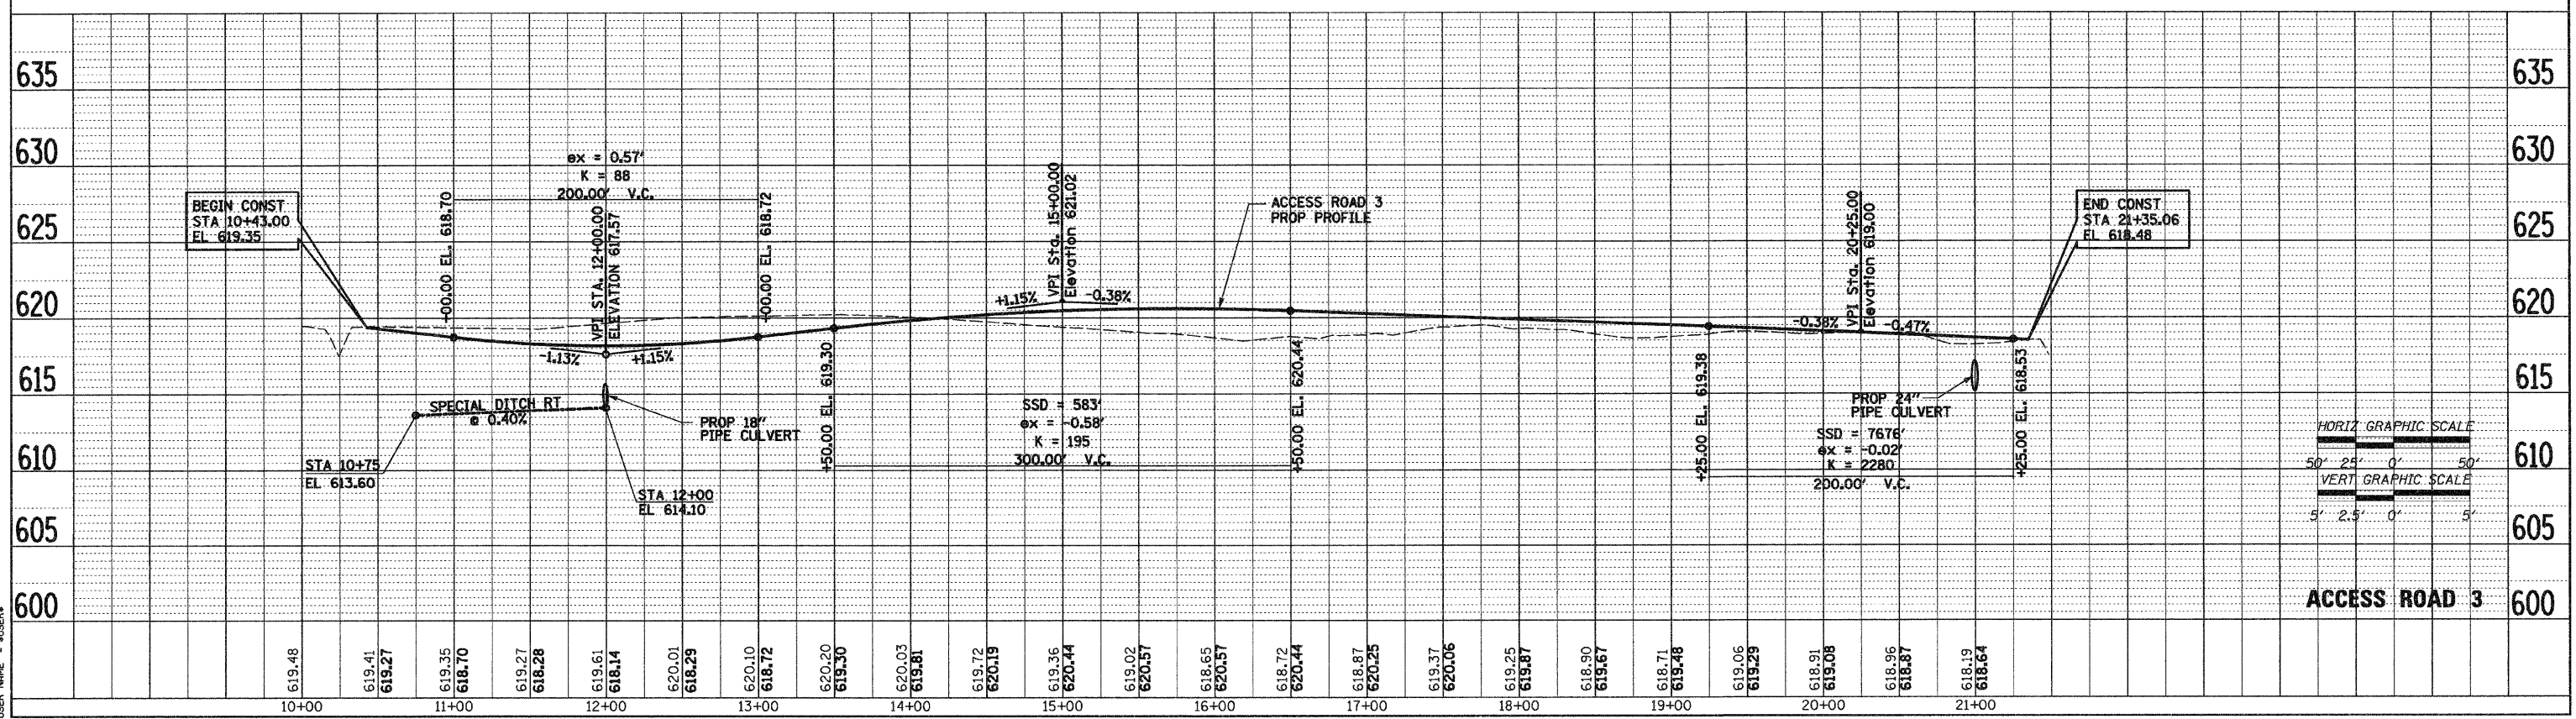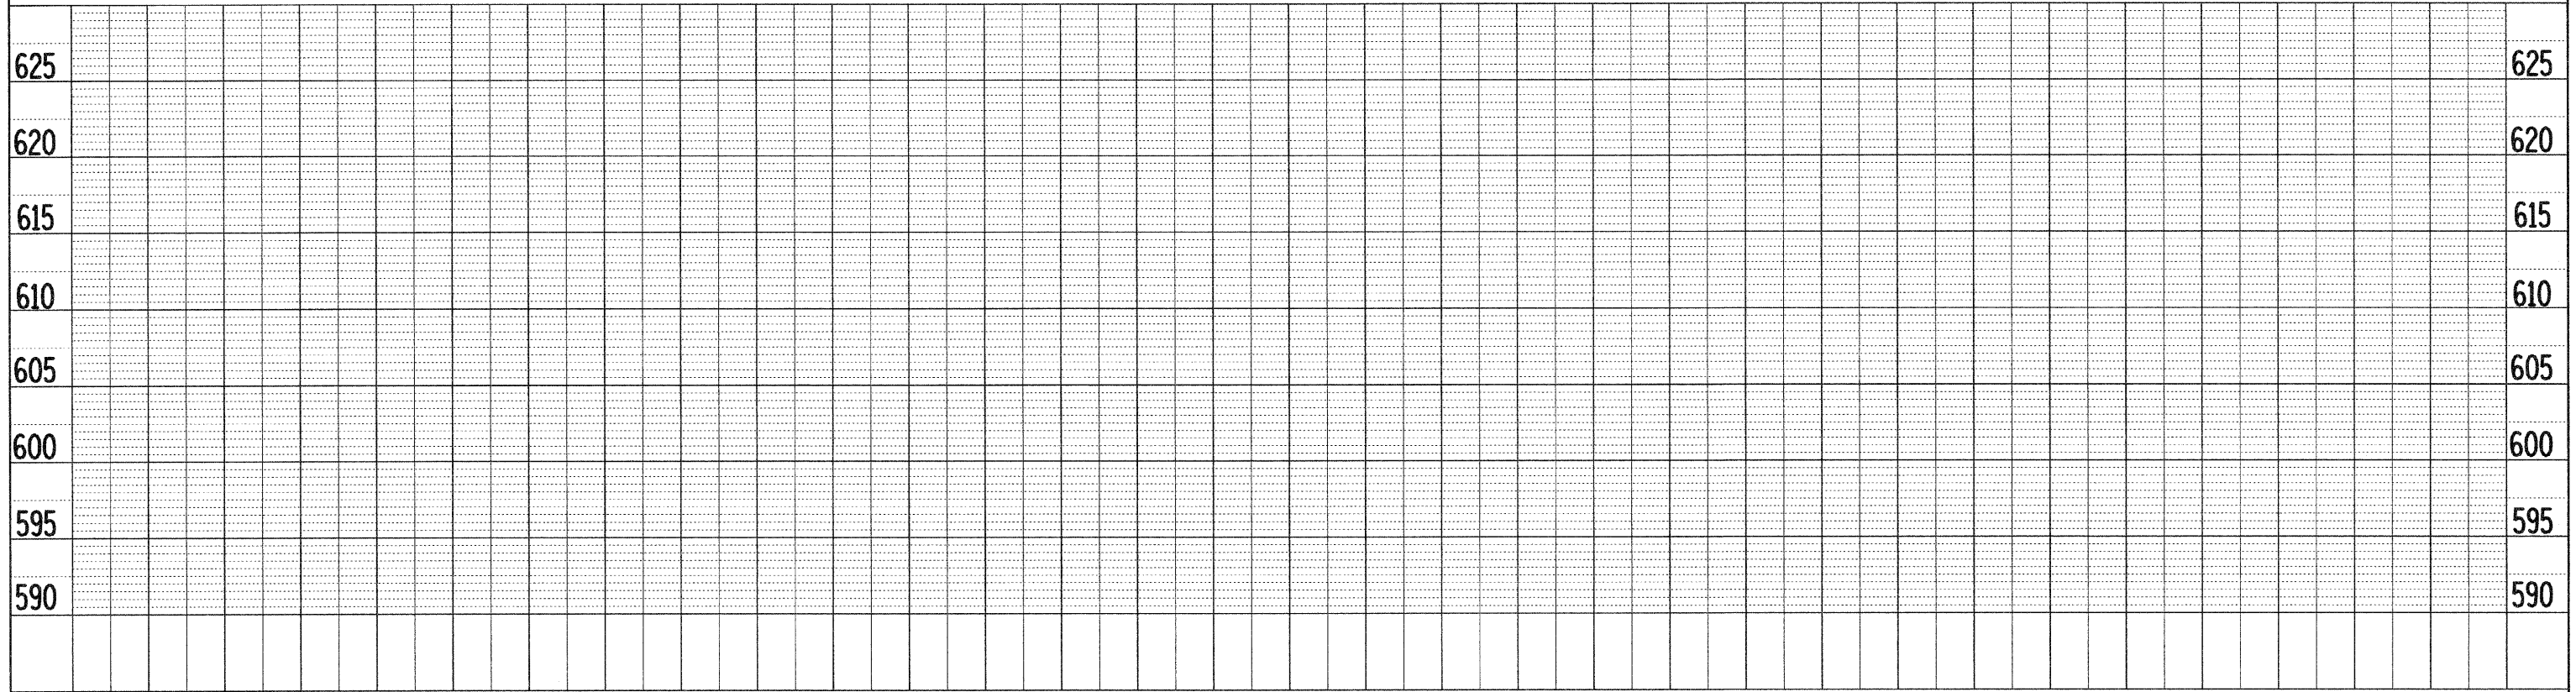

STA 10+00 TO STA 21+35.06