
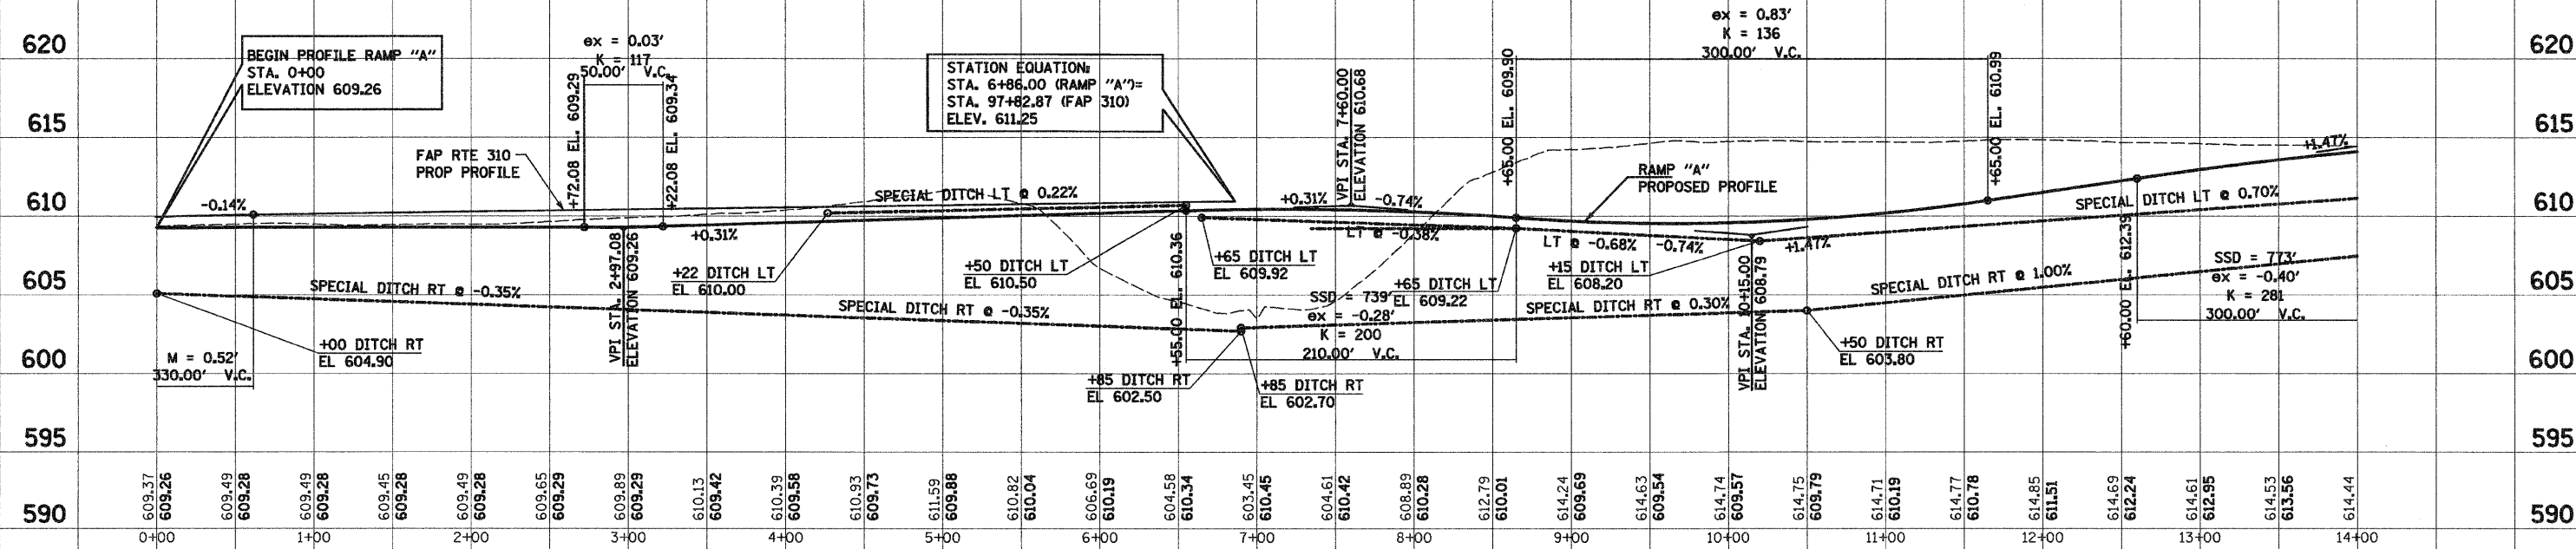


F.A. RT.	SECTION	COUNTY	TOTAL SHEETS	SHEET NO.
310	60-16	MADISON	662	74
STA.		TO STA.		
FED. ROAD DIST. NO.		ILLINOIS	FED. AID PROJECT	
CONTRACT NO. 76311				

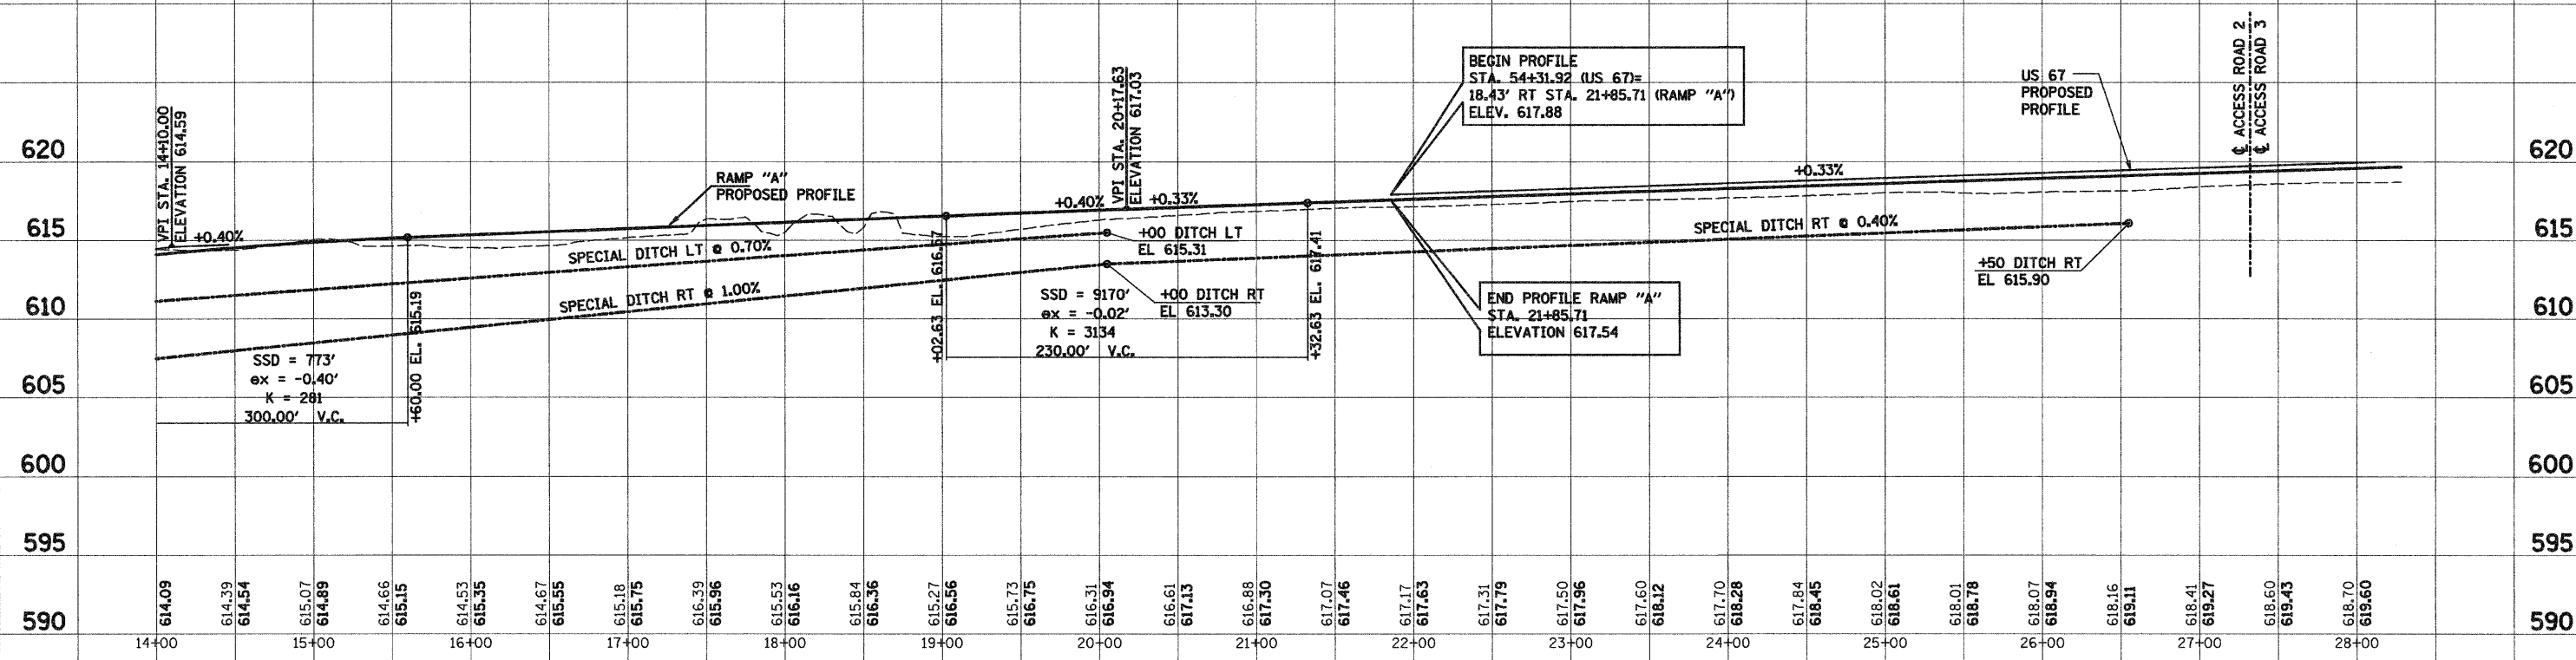

PROFILE RAMP "A"

DATE: PLOTTED: TEMPLATE: NO. AREAS CHECKED:

DATE: PLOTTED: TEMPLATE: NO. AREAS CHECKED: