


F.A.P. RTE.	SECTION	COUNTY	TOTAL SHEETS	SHEET NO.
310	60-16	MADISON	662	78
STA.	TO STA.			
FED. ROAD DIST. NO. 8		ILLINOIS	FED. AID PROJECT	
CONTRACT NO. 76311				

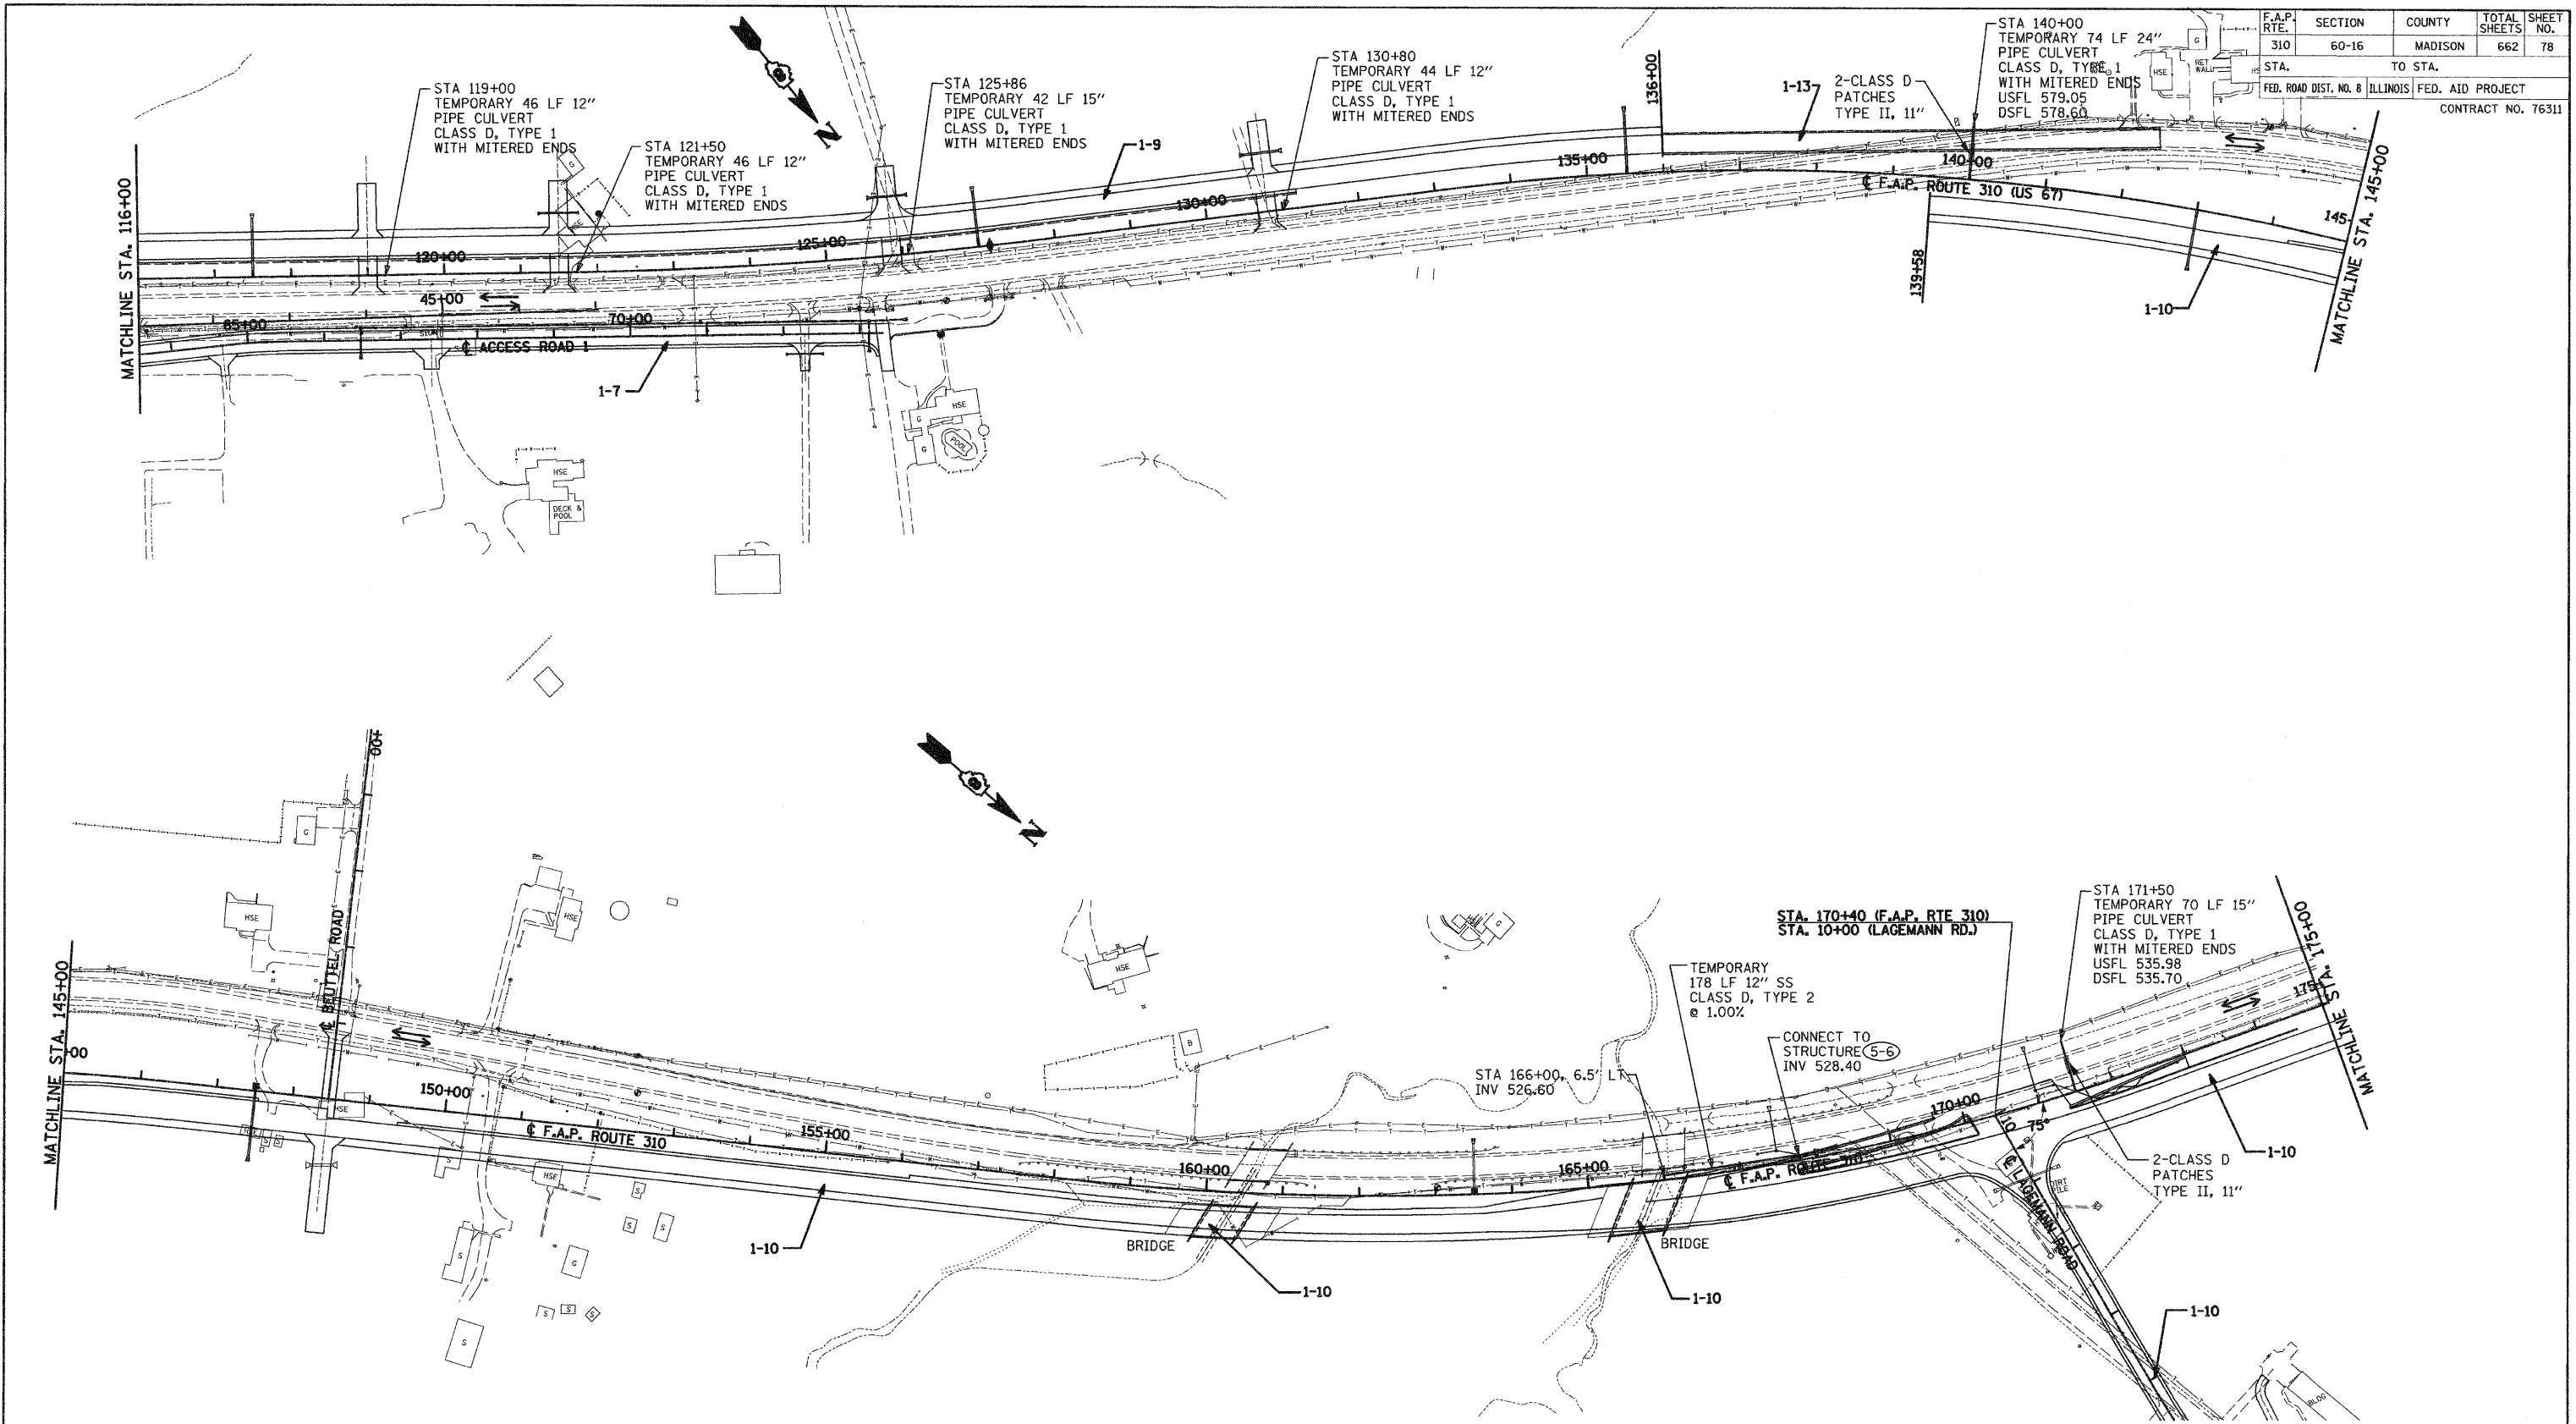

REVISIONS	
NAME	DATE

ILLINOIS DEPARTMENT OF TRANSPORTATION

STAGE 1 CONSTRUCTION

SCALE: VERT. _____
 HORIZ. _____
 DATE: 09-04-09

DRAWN BY: U.J.
 CHECKED BY: J.J.C.

E:\2009\2009\Highway\Stage-1.dwg 9/4/2009 3:30:27 PM