


F.A. RTE.	SECTION	COUNTY	TOTAL SHEETS	SHEET NO.
310	60-16	MADISON	662	83
STA.		TO STA.		
FED. ROAD DIST. NO. 8		ILLINOIS FED. AID PROJECT		
CONTRACT NO. 76311				

STA. EQUATION:
 STA. 202+26.40 (F.A.P. RTE 310)
 STA. 10+00 (DAVIS LN.)

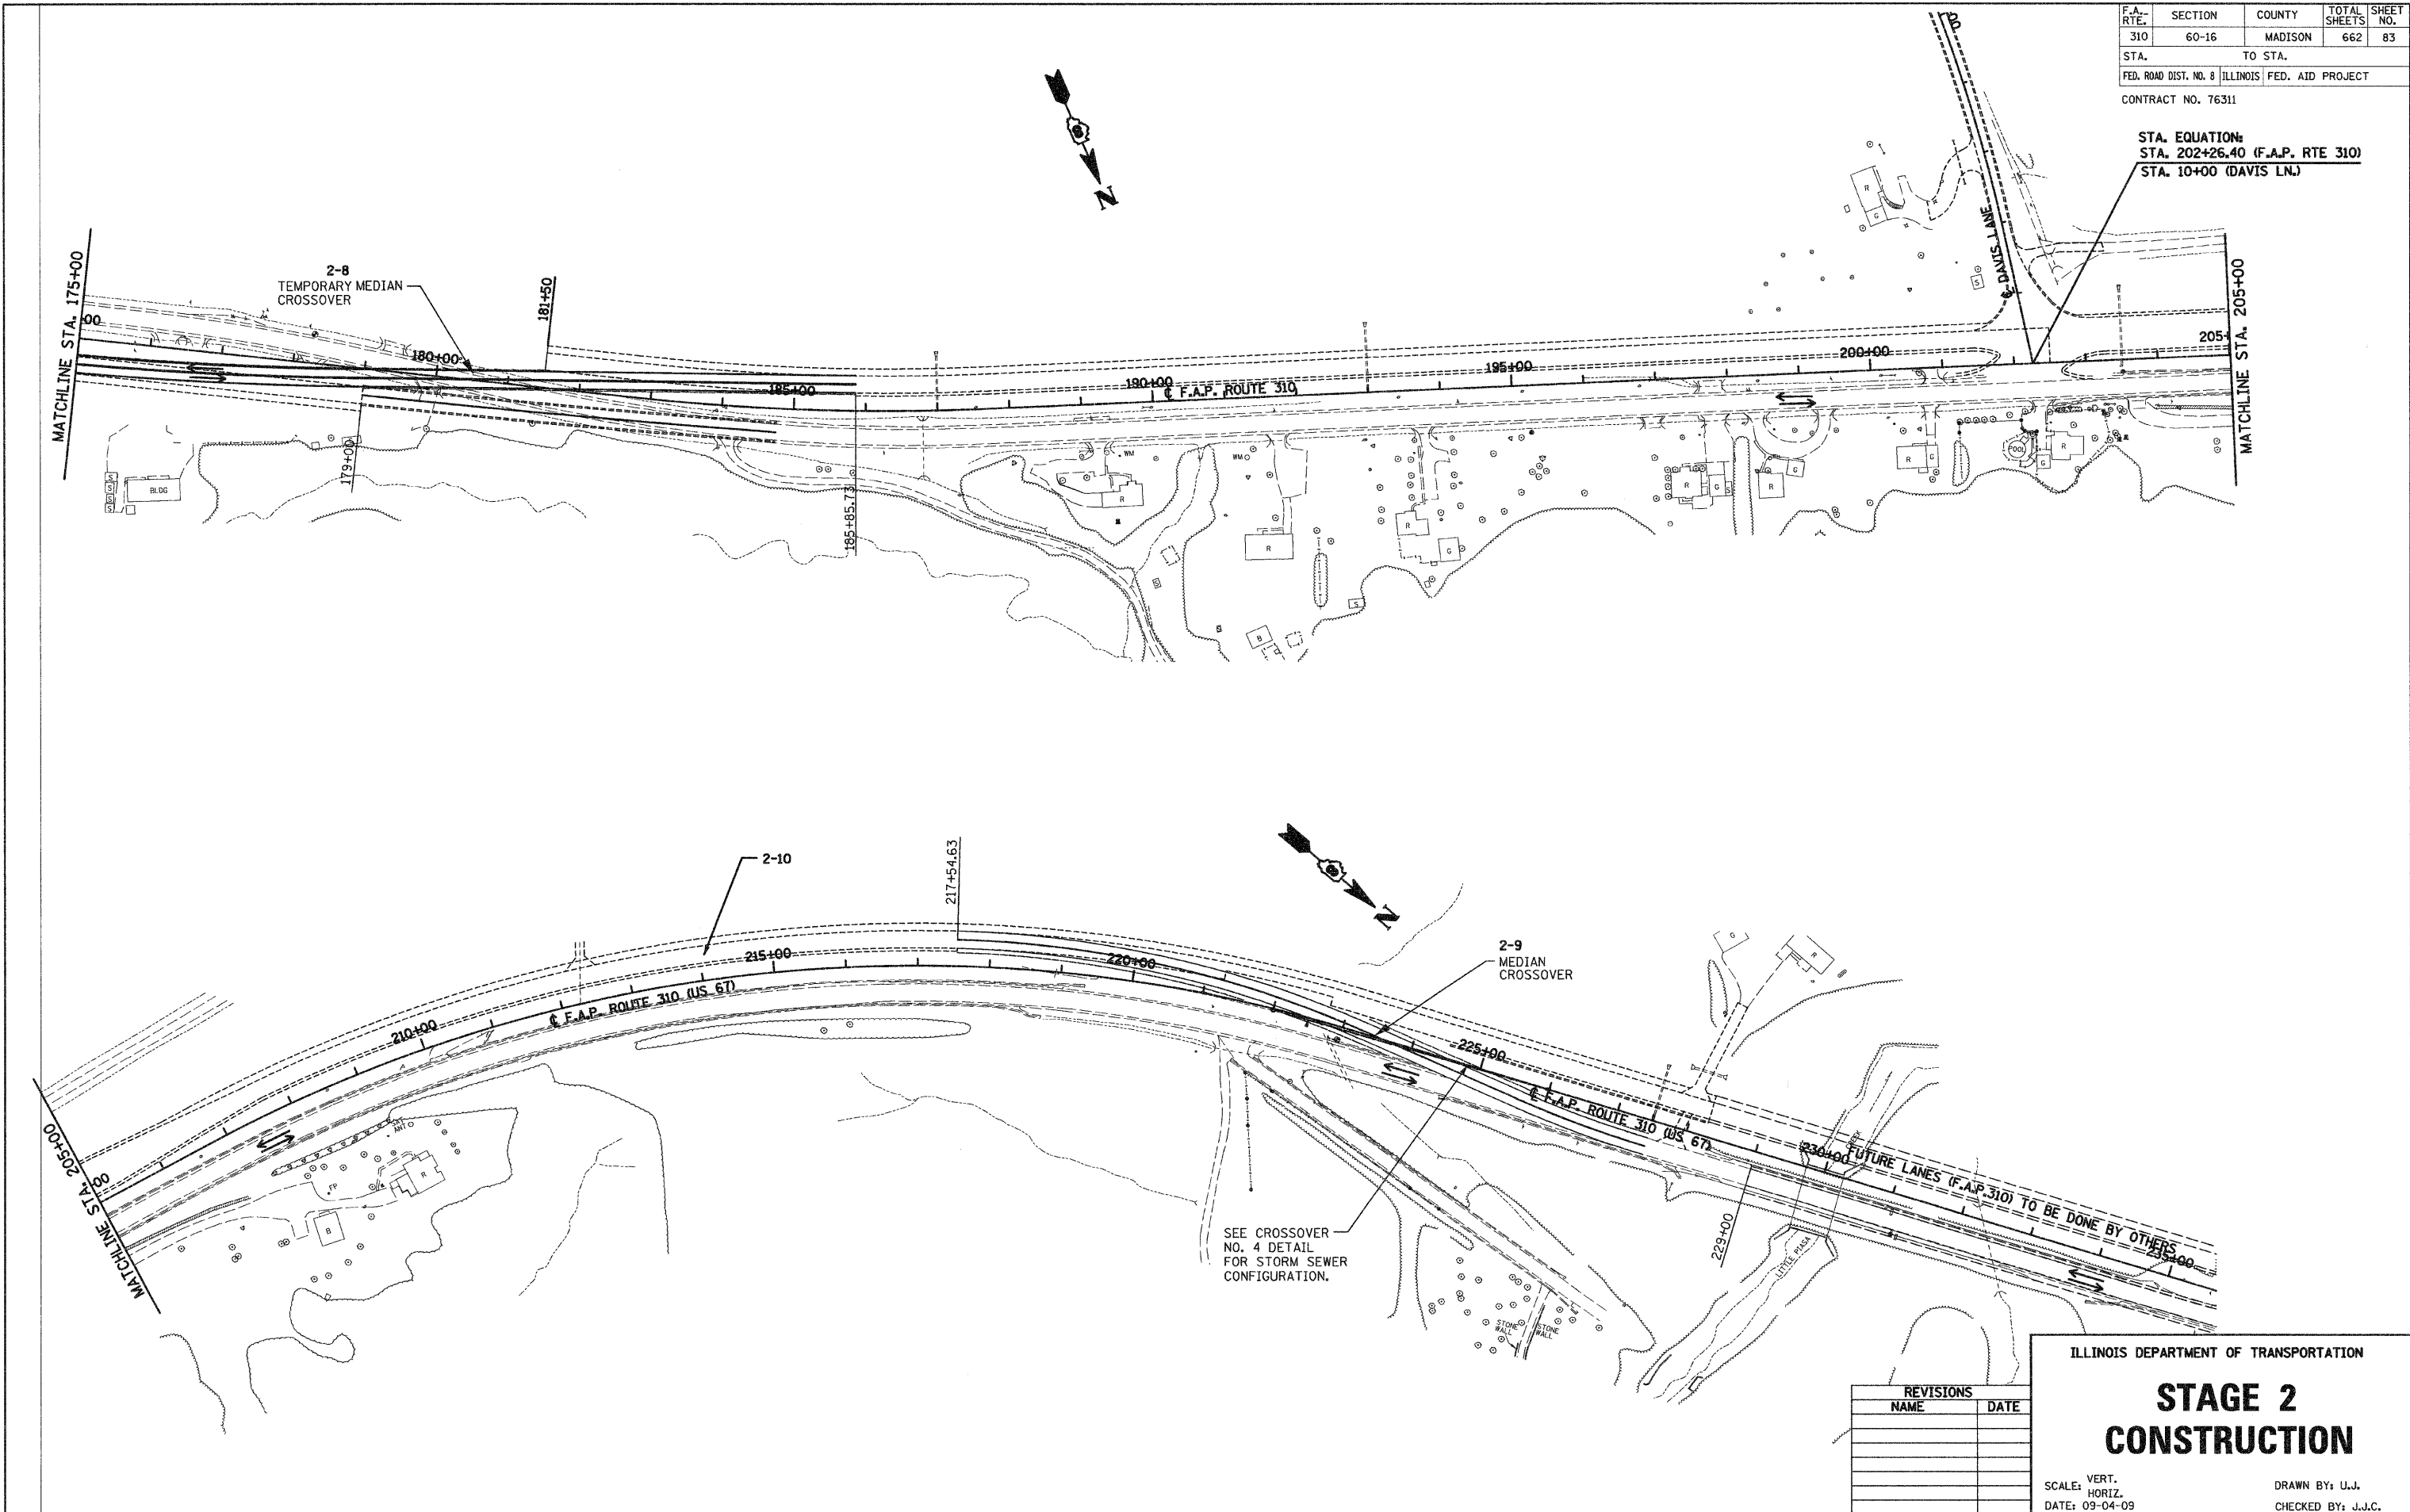

REVISIONS	
NAME	DATE

ILLINOIS DEPARTMENT OF TRANSPORTATION

STAGE 2 CONSTRUCTION

SCALE: VERT. _____
 HORIZ. _____
 DATE: 09-04-09

DRAWN BY: U.J.
 CHECKED BY: J.J.C.