


STA 142+00  
TEMPORARY 34 LF 15"  
PIPE CULVERT  
CLASS D, TYPE 1  
WITH MITERED ENDS

STAGE 2 TEMPORARY  
CULVERT TO REMAIN  
IN PLACE

STA 143+08  
TEMPORARY 50 LF 15"  
PIPE CULVERT  
CLASS D, TYPE 1  
WITH MITERED ENDS

- BEUTTEL ROAD STAGING DETAILS**
1. CONSTRUCT PROPOSED PAVEMENT FROM STA 5+20 TO STA 7+00. CONSTRUCT TEMPORARY DRIVE (16' WIDE) FROM STA 6+50 TO NORTHBOUND LANES OF FAP 310.
  2. MOVE TRAFFIC TO TEMPORARY DRIVE AND CONSTRUCT SOUTH SIDE OF BEUTTEL ROAD FROM STA 7+00 TO 9+50.
  3. MOVE TRAFFIC TO COMPLETED BEUTTEL ROAD AND COMPLETE NORTH SIDE OF BEUTTEL ROAD FROM STA 7+00 TO 9+50.
  4. SEE BEUTTEL ROAD AND STAGE 3 CROSS SECTIONS FOR FURTHER DETAIL.

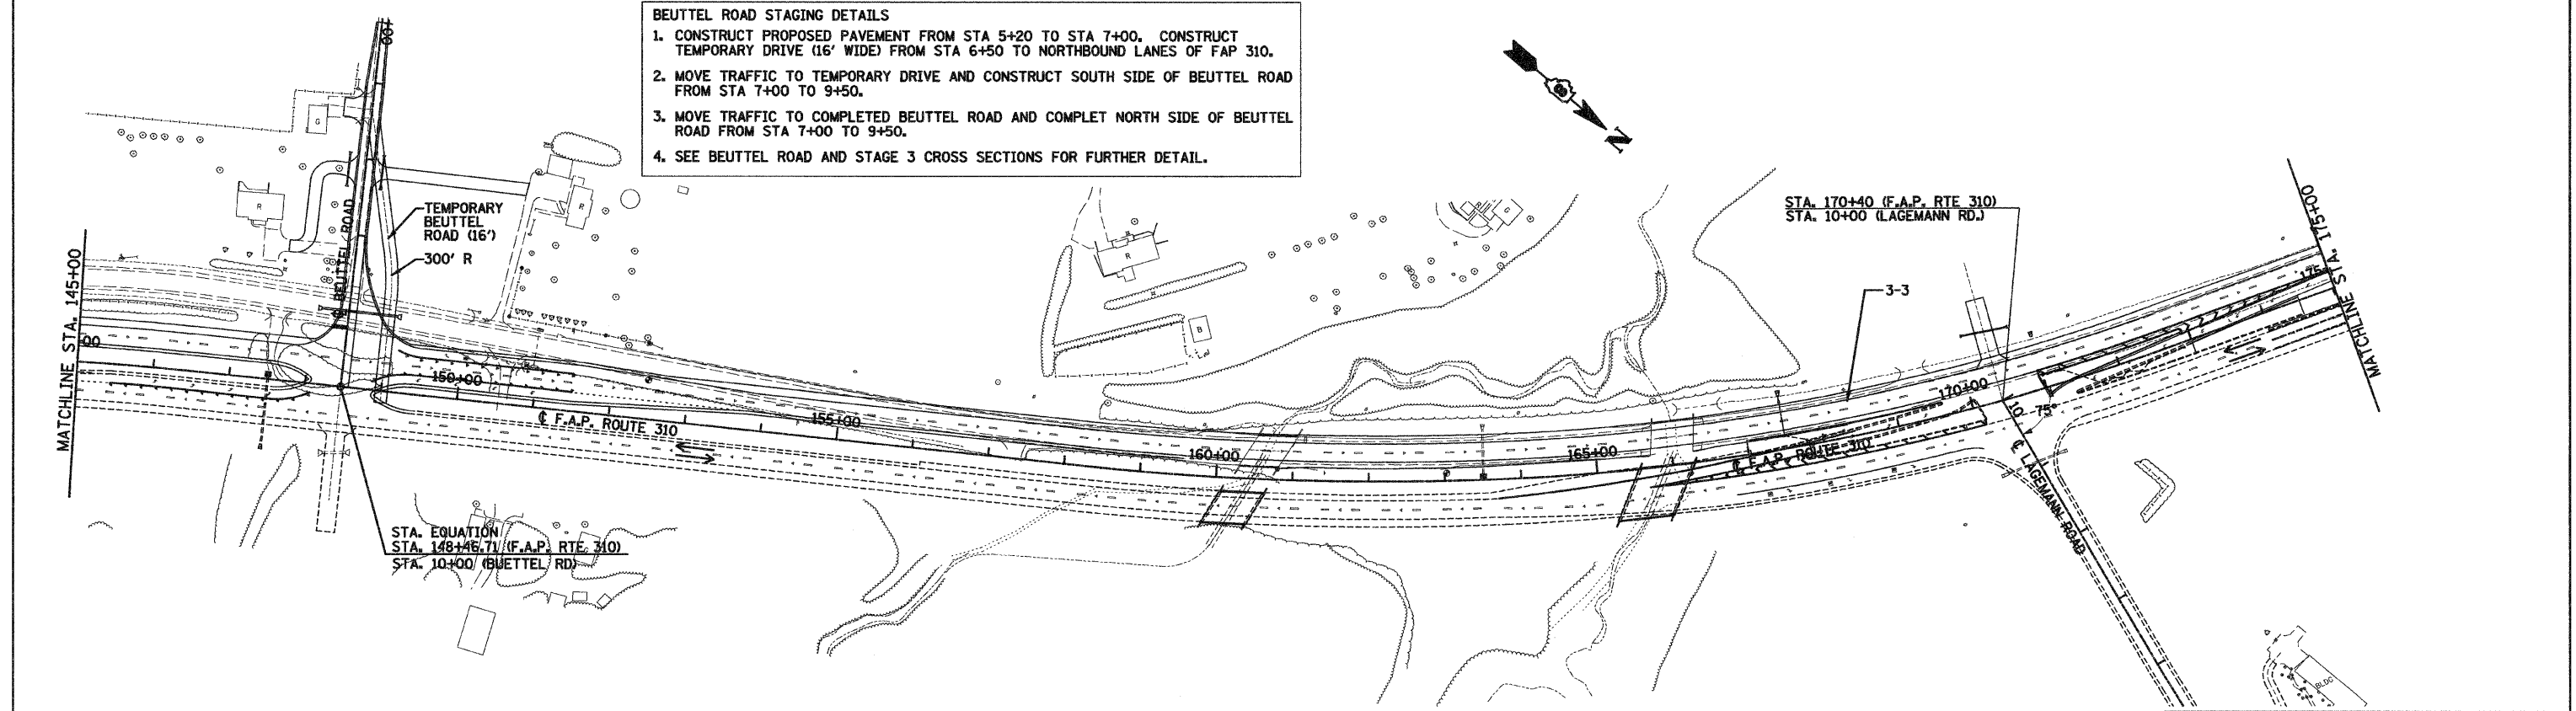

STA. EQUATION  
STA. 148+46.71 (F.A.P. RTE. 310)  
STA. 10+00 (BEUTTEL RD.)

REVISIONS	
NAME	DATE

ILLINOIS DEPARTMENT OF TRANSPORTATION

# STAGE 3 CONSTRUCTION

SCALE: VERT.  
HORIZ.  
DATE: 09-04-09

DRAWN BY: U.J.  
CHECKED BY: J.J.C.