

F.A. RTE.	SECTION	COUNTY	TOTAL SHEETS	SHEET NO.
310	60-16	MADISON	662	98
STA. 207+40		TO STA. 240+00		
FED. ROAD DIST. NO. 8		ILLINOIS FED. AID PROJECT		
CONTRACT NO. 76311				



Coordinate the construction of IL 111 with Section 60-15-2 to ensure proper maintenance of traffic.

TRAFFIC CONTROL SHALL BE IN ACCORDANCE WITH STANDARD 701701

STA. 172+06.10 US 67-IL 111 (GODFREY RD)
 STA. 172+06.10 US 67 (GODFREY RD)
 STA. 1172+06.10 IL 111
 STA. 10+00 (BENJAMIN DRIVE)

MATCHLINE STA 1178+00.00


MATCHLINE STA 1178+00.00

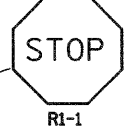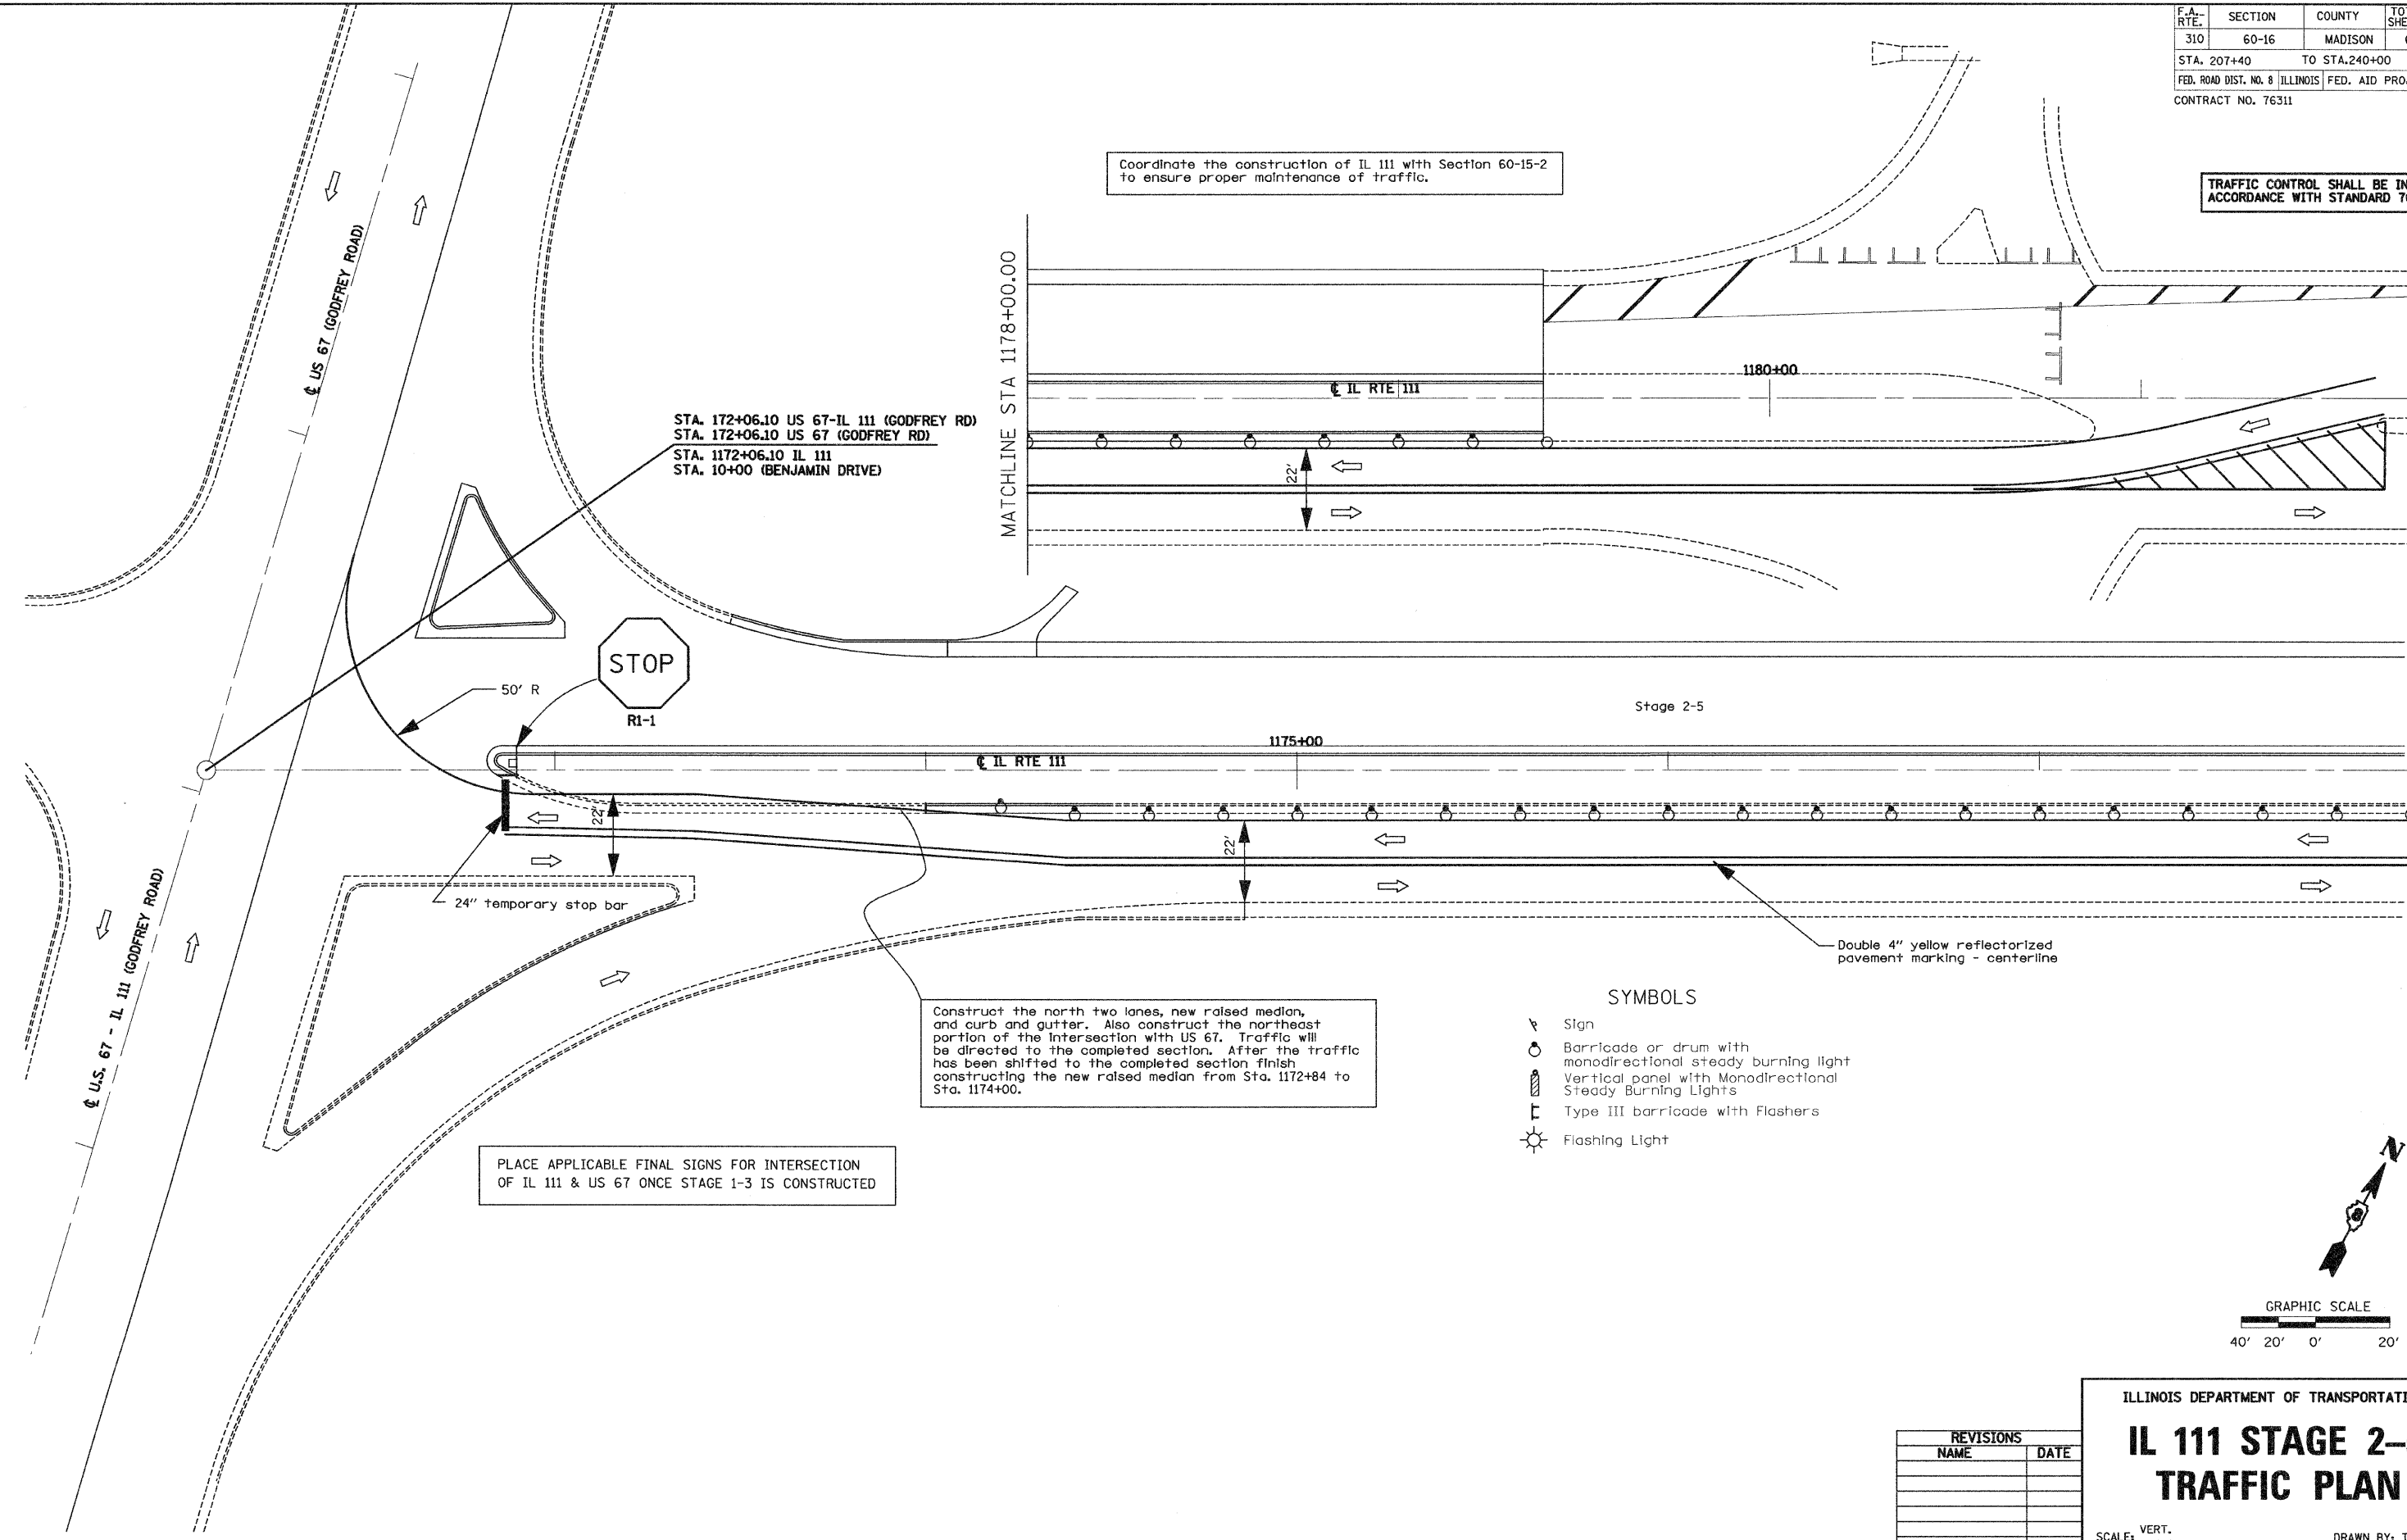

Construct the north two lanes, new raised median, and curb and gutter. Also construct the northeast portion of the intersection with US 67. Traffic will be directed to the completed section. After the traffic has been shifted to the completed section finish constructing the new raised median from Sta. 1172+84 to Sta. 1174+00.

PLACE APPLICABLE FINAL SIGNS FOR INTERSECTION OF IL 111 & US 67 ONCE STAGE 1-3 IS CONSTRUCTED

- SYMBOLS**
- Sign
 - Barricade or drum with monidirectional steady burning light
 - Vertical panel with Monidirectional Steady Burning Lights
 - Type III barricade with Flashers
 - Flashing Light

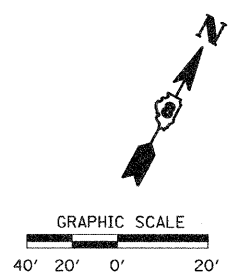

REVISIONS	
NAME	DATE

ILLINOIS DEPARTMENT OF TRANSPORTATION

IL 111 STAGE 2-5 TRAFFIC PLAN

SCALE: VERT. _____
 HORIZ. _____
 DATE: 09-04-09

DRAWN BY: T.W.C.
 CHECKED BY: J.J.C.