

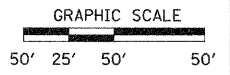
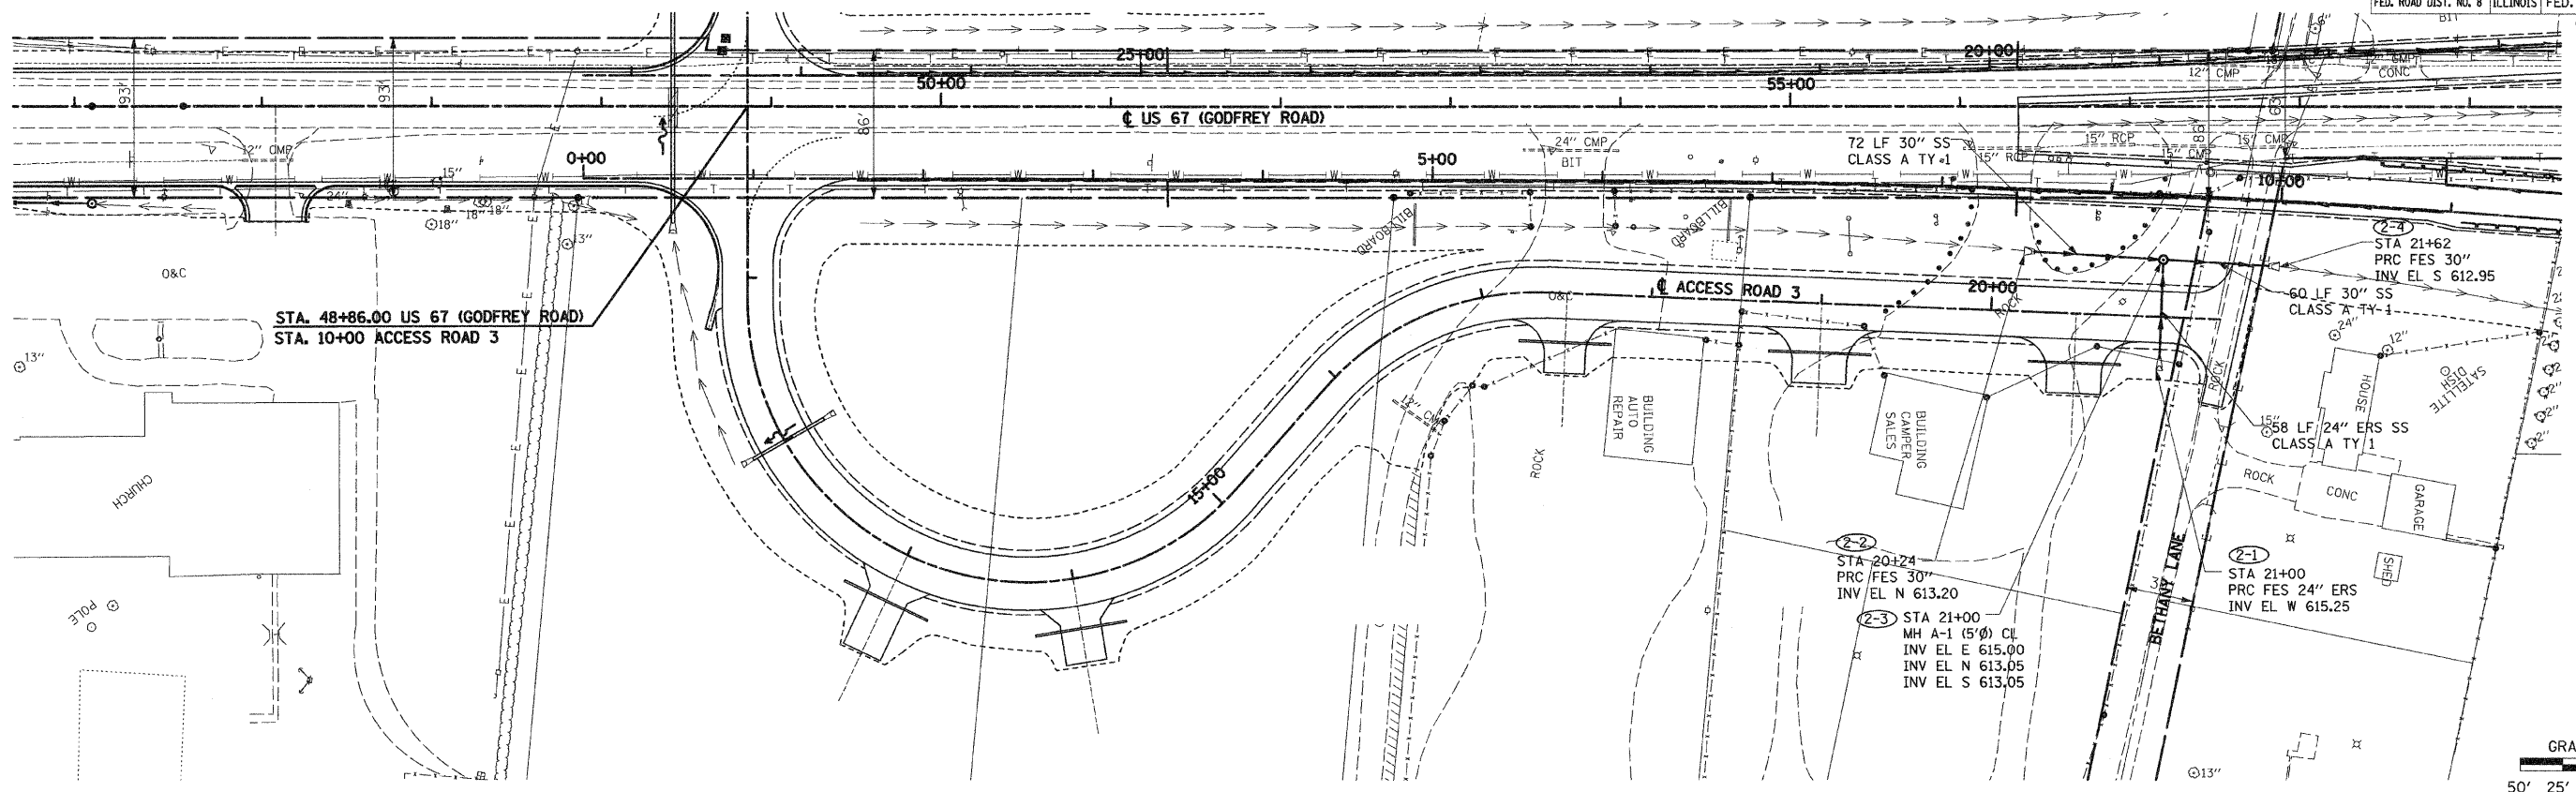


F.A.P. RTE.	SECTION	COUNTY	TOTAL SHEETS	SHEET NO.
310	60-16	MADISON	662	117
STA. 10+00		TO STA. 21+33		
FED. ROAD DIST. NO. 8		ILLINOIS		FED. AID PROJECT
CONTRACT NO. 76311				

PLAN	SURVEYED	DATE
	BY	8/23
	PLOTTED	7/99
	CHECKED	7/99
	BY	
	NO. OF WAY CHECKED	
	DATE	
	FILE NAME	
	NO.	

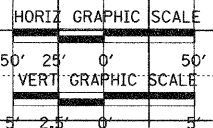

PROFILE	SURVEYED	DATE
	BY	
	PLOTTED	
	CHECKED	
	BY	
	STRUCTURE NOTATIONS	
	NO.	

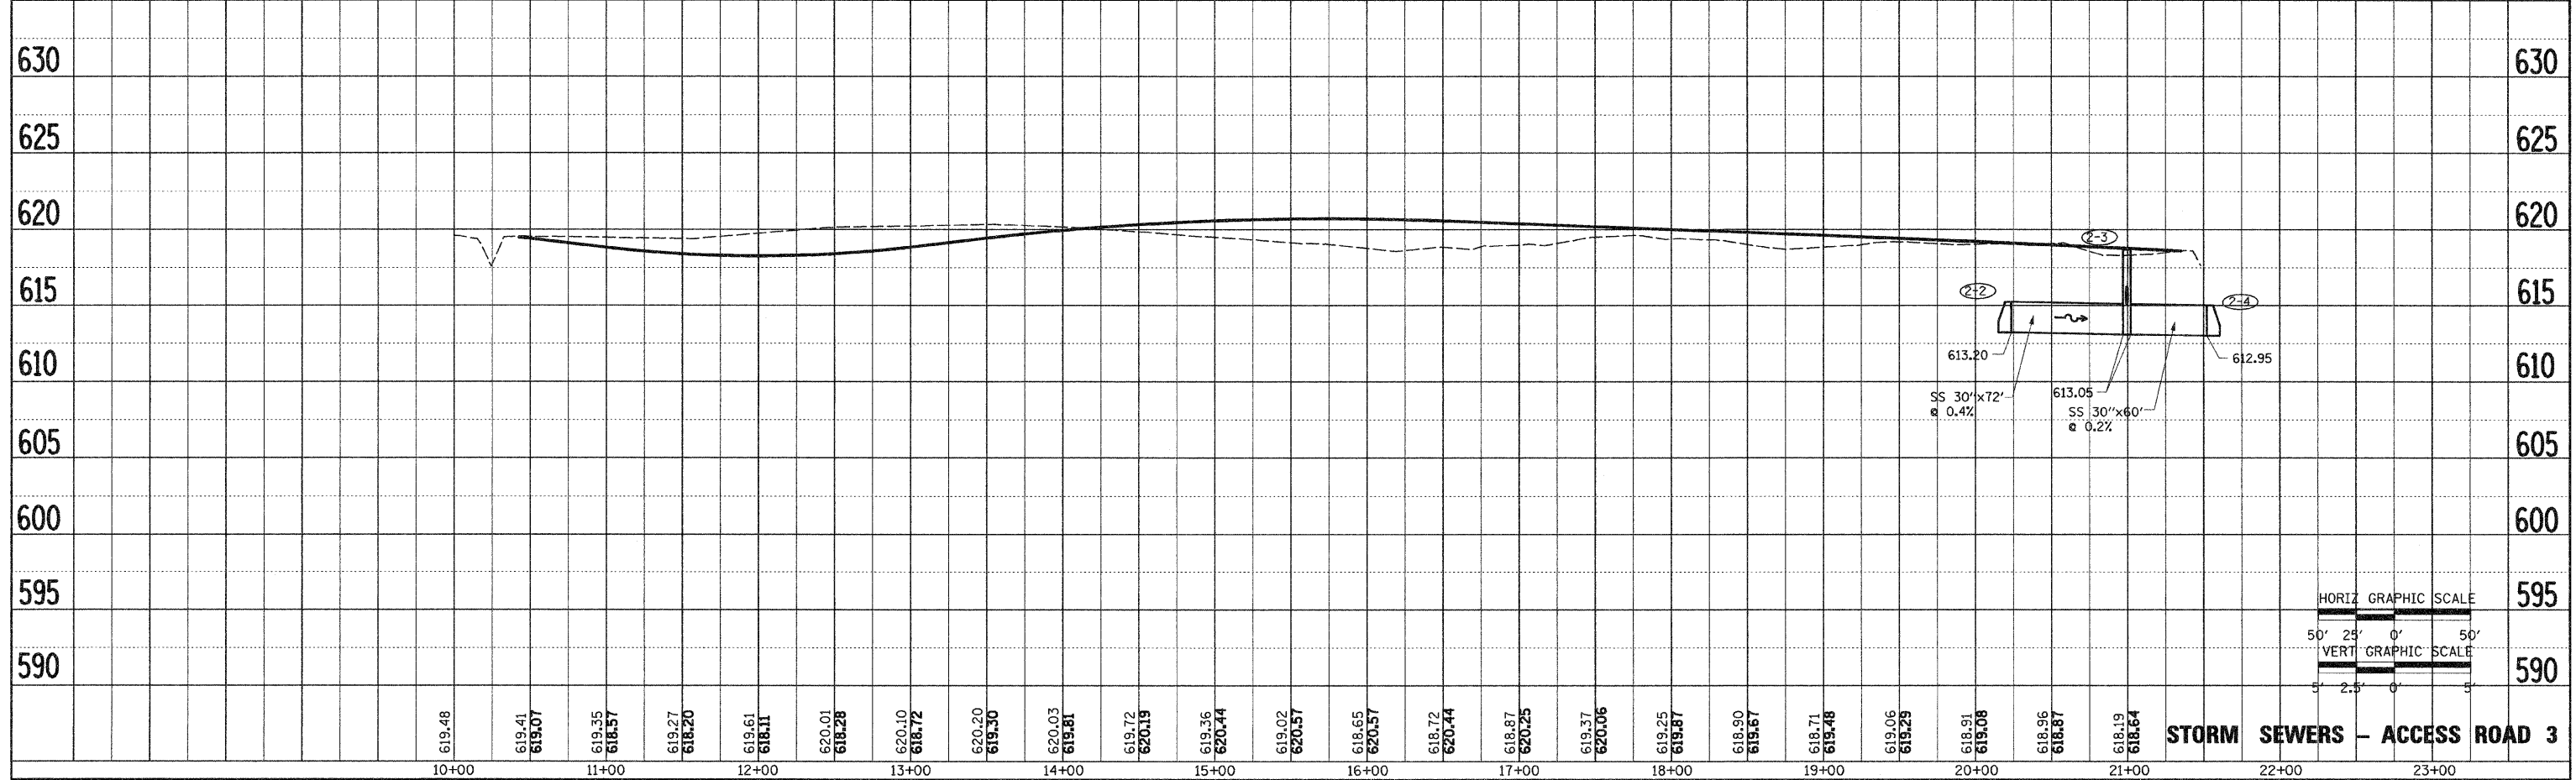

STORM SEWERS - ACCESS ROAD 3

STA 10+00 TO STA 23+00