


F.A.P. RTE.	SECTION	COUNTY	TOTAL SHEETS	SHEET NO.
310	60-16	MADISON	662	120
STA.		TO STA.		
FED. ROAD DIST. NO. 8 ILLINOIS FED. AID PROJECT				
CONTRACT NO. 76311				


DATE	BY	DATE	BY
8/23/08	J.M.	8/23/08	J.M.
7/23/08	J.M.	7/23/08	J.M.
SURVEYED		CHECKED	
PLOTTED		RT. OF WAY CHECKED	
NOTE BOOK		CADD FILE NAME	
NO.		NO.	

DATE	BY	DATE	BY
SURVEYED		CHECKED	
PLOTTED		RT. OF WAY CHECKED	
NOTE BOOK		CADD FILE NAME	
NO.		NO.	

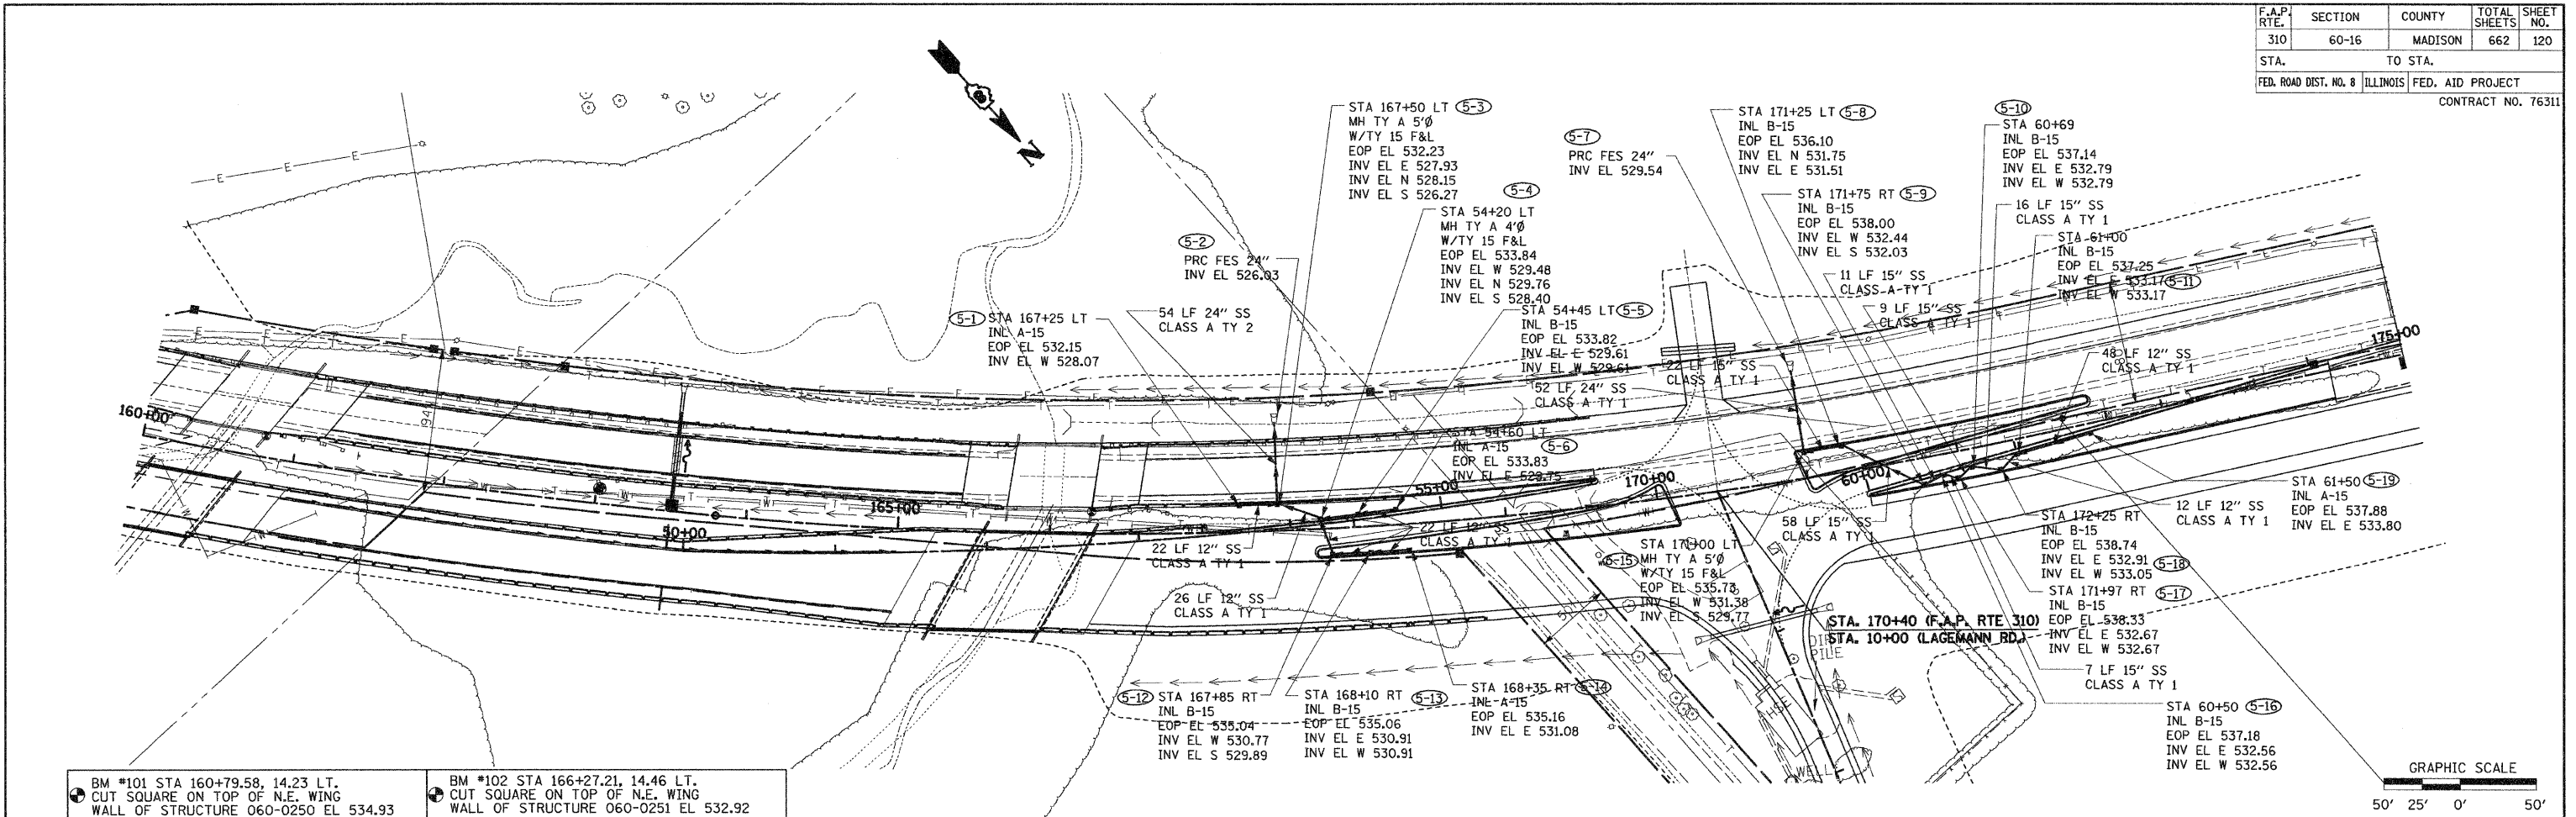

BM *101 STA 160+79.58, 14.23 LT. CUT SQUARE ON TOP OF N.E. WING WALL OF STRUCTURE 060-0250 EL 534.93

BM *102 STA 166+27.21, 14.46 LT. CUT SQUARE ON TOP OF N.E. WING WALL OF STRUCTURE 060-0251 EL 532.92

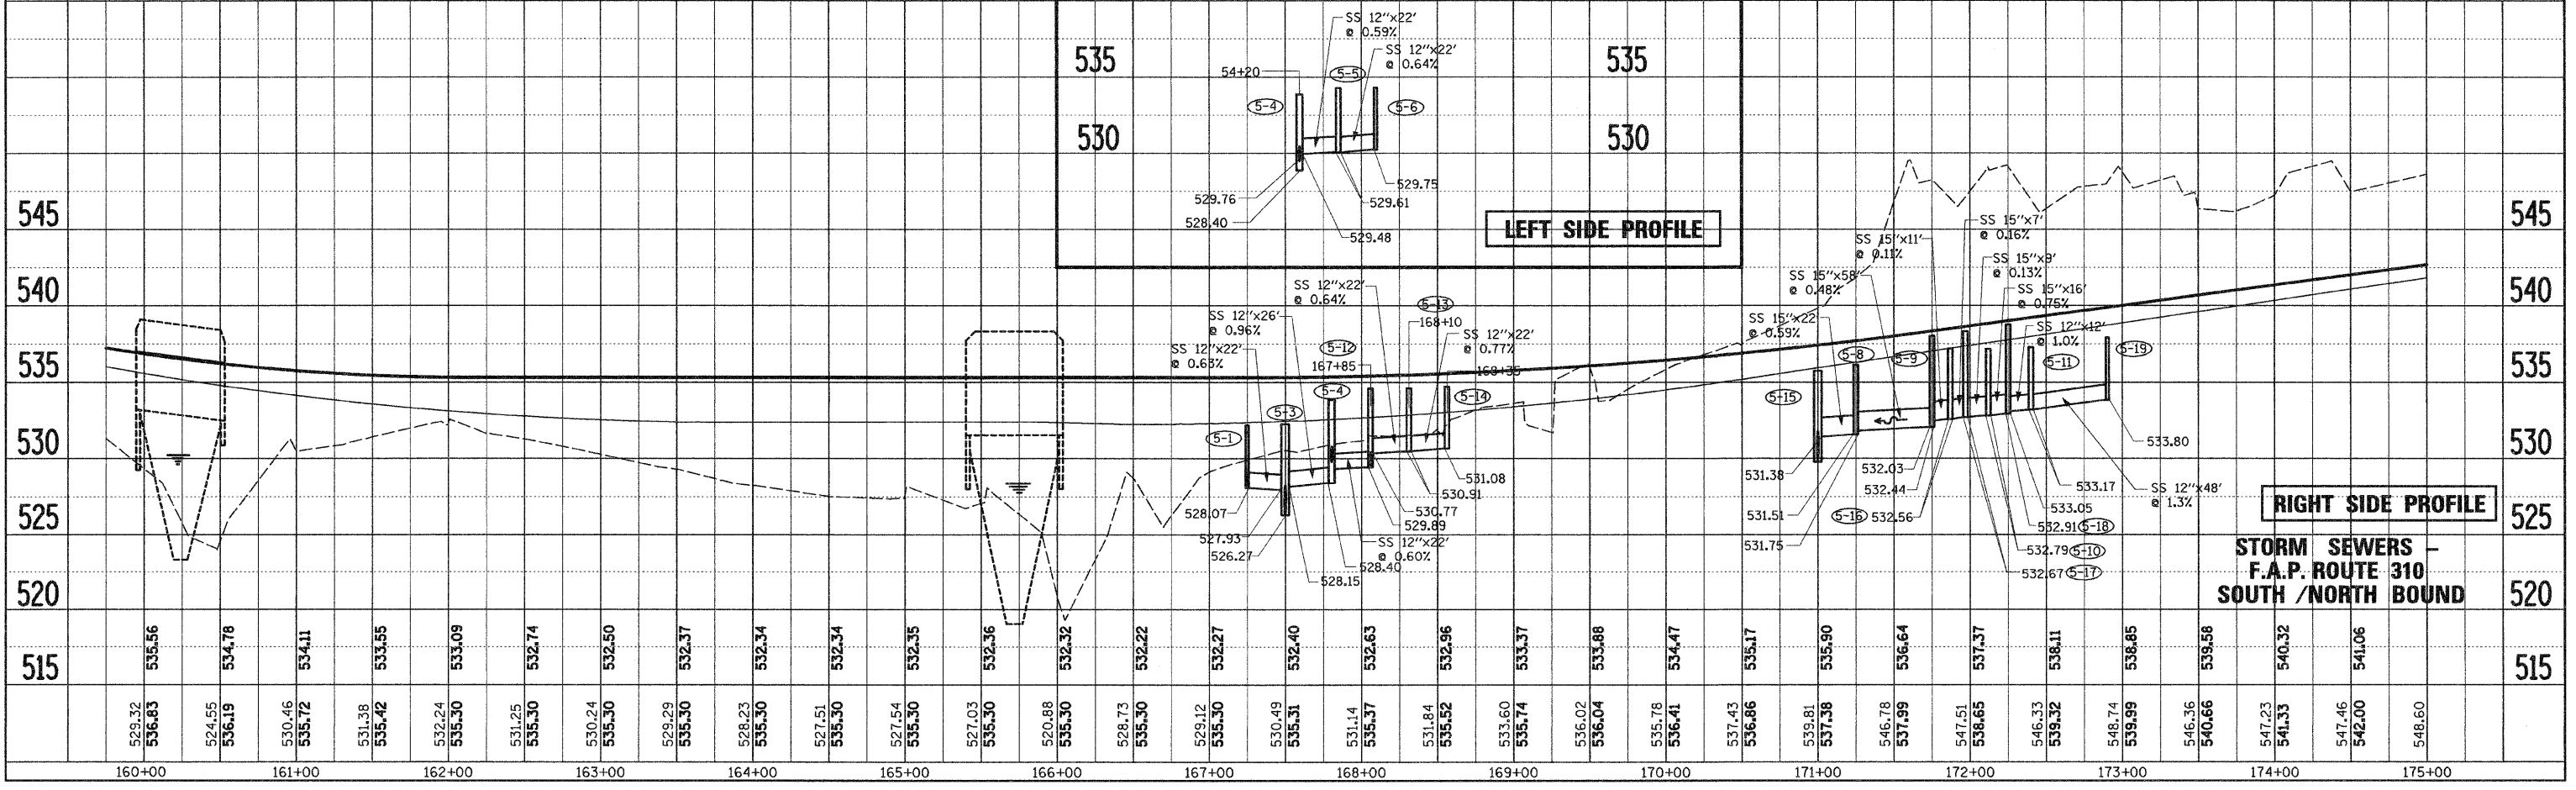

STORM SEWERS - F.A.P. ROUTE 310 SOUTH / NORTH BOUND