
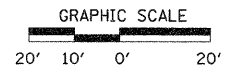


SE QUADRANT INGHAM LANE				
STATIONING ALONG ACCESS ROAD 1	OFFSET TO EOP	EDGE OF PAVT ELEV	STATIONING ALONG INGHAM LANE	OFFSET TO EOP
	FEET	FEET		FEET
44+65.74	12.00 LT	617.75	9+88.69	72.60 RT
44+85.39	15.29 LT	617.49	9+85.21	52.99 RT
45+03.12	24.37 LT	617.24	9+75.96	35.35 RT
45+17.27	38.40 LT	616.98	9+61.80	21.33 RT
45+26.50	56.05 LT	616.73	9+44.06	12.27 RT
45+29.96	76.38 LT	616.47	9+23.70	9.00 RT

SW QUADRANT INGHAM LANE				
STATIONING ALONG ACCESS ROAD 1	OFFSET TO EOP	EDGE OF PAVT ELEV	STATIONING ALONG INGHAM LANE	OFFSET TO EOP
	FEET	FEET		FEET
46+06.85	12.00 LT	617.86	9+90.00	69.42 LT
45+87.53	15.29 LT	617.59	9+85.57	49.99 LT
45+70.42	24.76 LT	617.31	9+75.46	32.83 LT
45+57.36	39.35 LT	617.04	9+60.63	19.53 LT
45+49.54	57.46 LT	616.76	9+42.47	11.35 LT
45+47.38	74.77 LT	616.49	9+25.16	9.00 LT

NE QUADRANT INGHAM LANE				
STATIONING ALONG ACCESS ROAD 1	OFFSET TO EOP	EDGE OF PAVT ELEV	STATIONING ALONG INGHAM LANE	OFFSET TO EOP
	FEET	FEET		FEET
44+63.49	12.00 RT	617.72	10+12.71	74.62 RT
44+83.18	15.05 RT	617.45	10+15.57	54.91 RT
45+01.02	23.92 RT	617.18	10+24.27	36.99 RT
45+15.33	37.78 RT	616.90	10+37.99	22.54 RT
45+24.77	55.32 RT	616.63	10+55.44	12.93 RT
45+28.49	77.00 RT	616.36	10+77.08	9.00 RT

NW QUADRANT INGHAM LANE				
STATIONING ALONG ACCESS ROAD 1	OFFSET TO EOP	EDGE OF PAVT ELEV	STATIONING ALONG INGHAM LANE	OFFSET TO EOP
	FEET	FEET		FEET
46+18.88	12.00 RT	616.94	10+14.86	79.53 LT
45+98.83	14.81 RT	616.83	10+16.23	59.66 LT
45+80.25	23.04 RT	616.71	10+23.55	41.13 LT
45+64.62	36.07 RT	616.60	10+36.14	25.69 LT
45+53.31	52.87 RT	616.48	10+52.81	14.79 LT
45+47.05	79.70 RT	616.31	10+79.63	9.00 LT

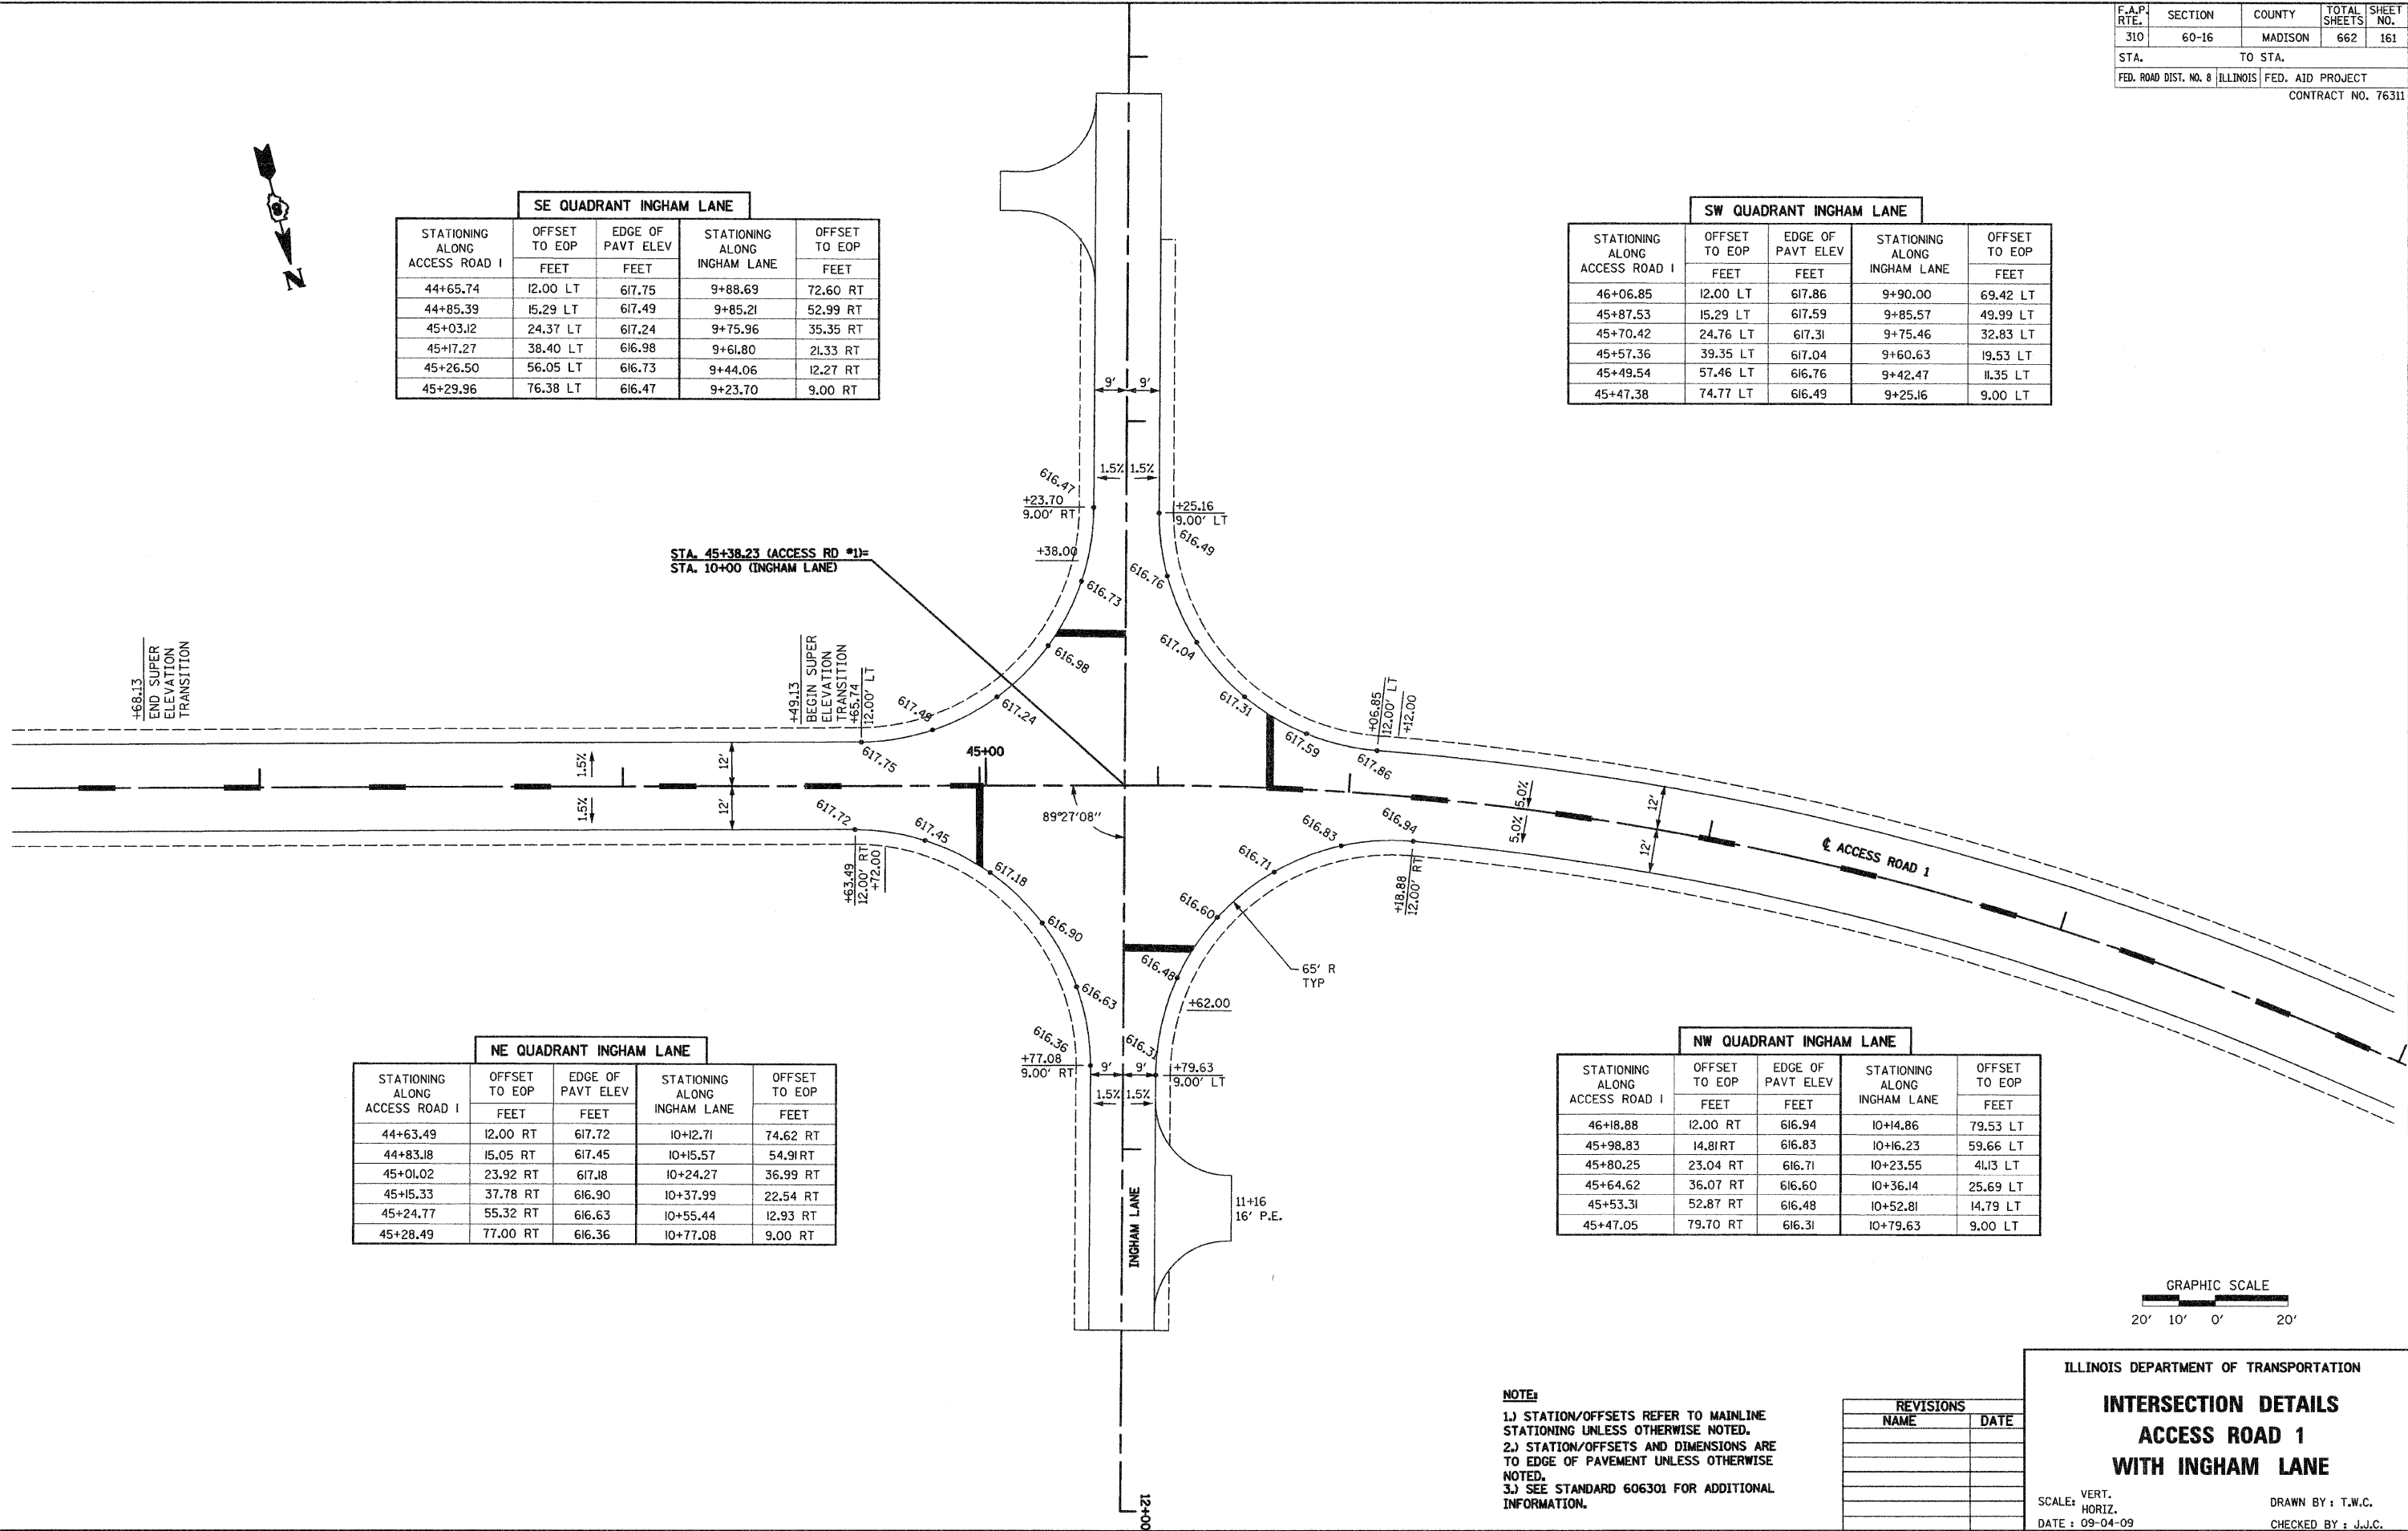

**NOTE:**

- 1.) STATION/OFFSETS REFER TO MAINLINE STATIONING UNLESS OTHERWISE NOTED.
- 2.) STATION/OFFSETS AND DIMENSIONS ARE TO EDGE OF PAVEMENT UNLESS OTHERWISE NOTED.
- 3.) SEE STANDARD 606301 FOR ADDITIONAL INFORMATION.

REVISIONS	
NAME	DATE

ILLINOIS DEPARTMENT OF TRANSPORTATION

**INTERSECTION DETAILS  
ACCESS ROAD 1  
WITH INGHAM LANE**

SCALE: VERT.  
HORIZ.  
DATE: 09-04-09

DRAWN BY: T.W.C.  
CHECKED BY: J.J.C.