

F.A.P. RTE.	SECTION	COUNTY	TOTAL SHEETS	SHEET NO.
310	60-16	MADISON	662	162
STA. 165+45		TO STA. 171+00		
FED. ROAD DIST. NO. 8 ILLINOIS FED. AID PROJECT				
CONTRACT NO. 76311				









SOUTH **SOUTH**

ILLINOIS
111
MI-I100-3024


ILLINOIS
67
MI-4-2424

ALTON 6
D2-1-6018

SPEED LIMIT
45
R2-1-2430

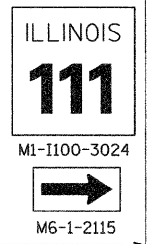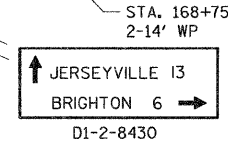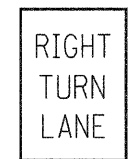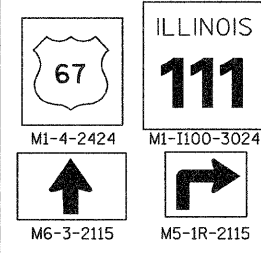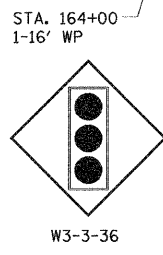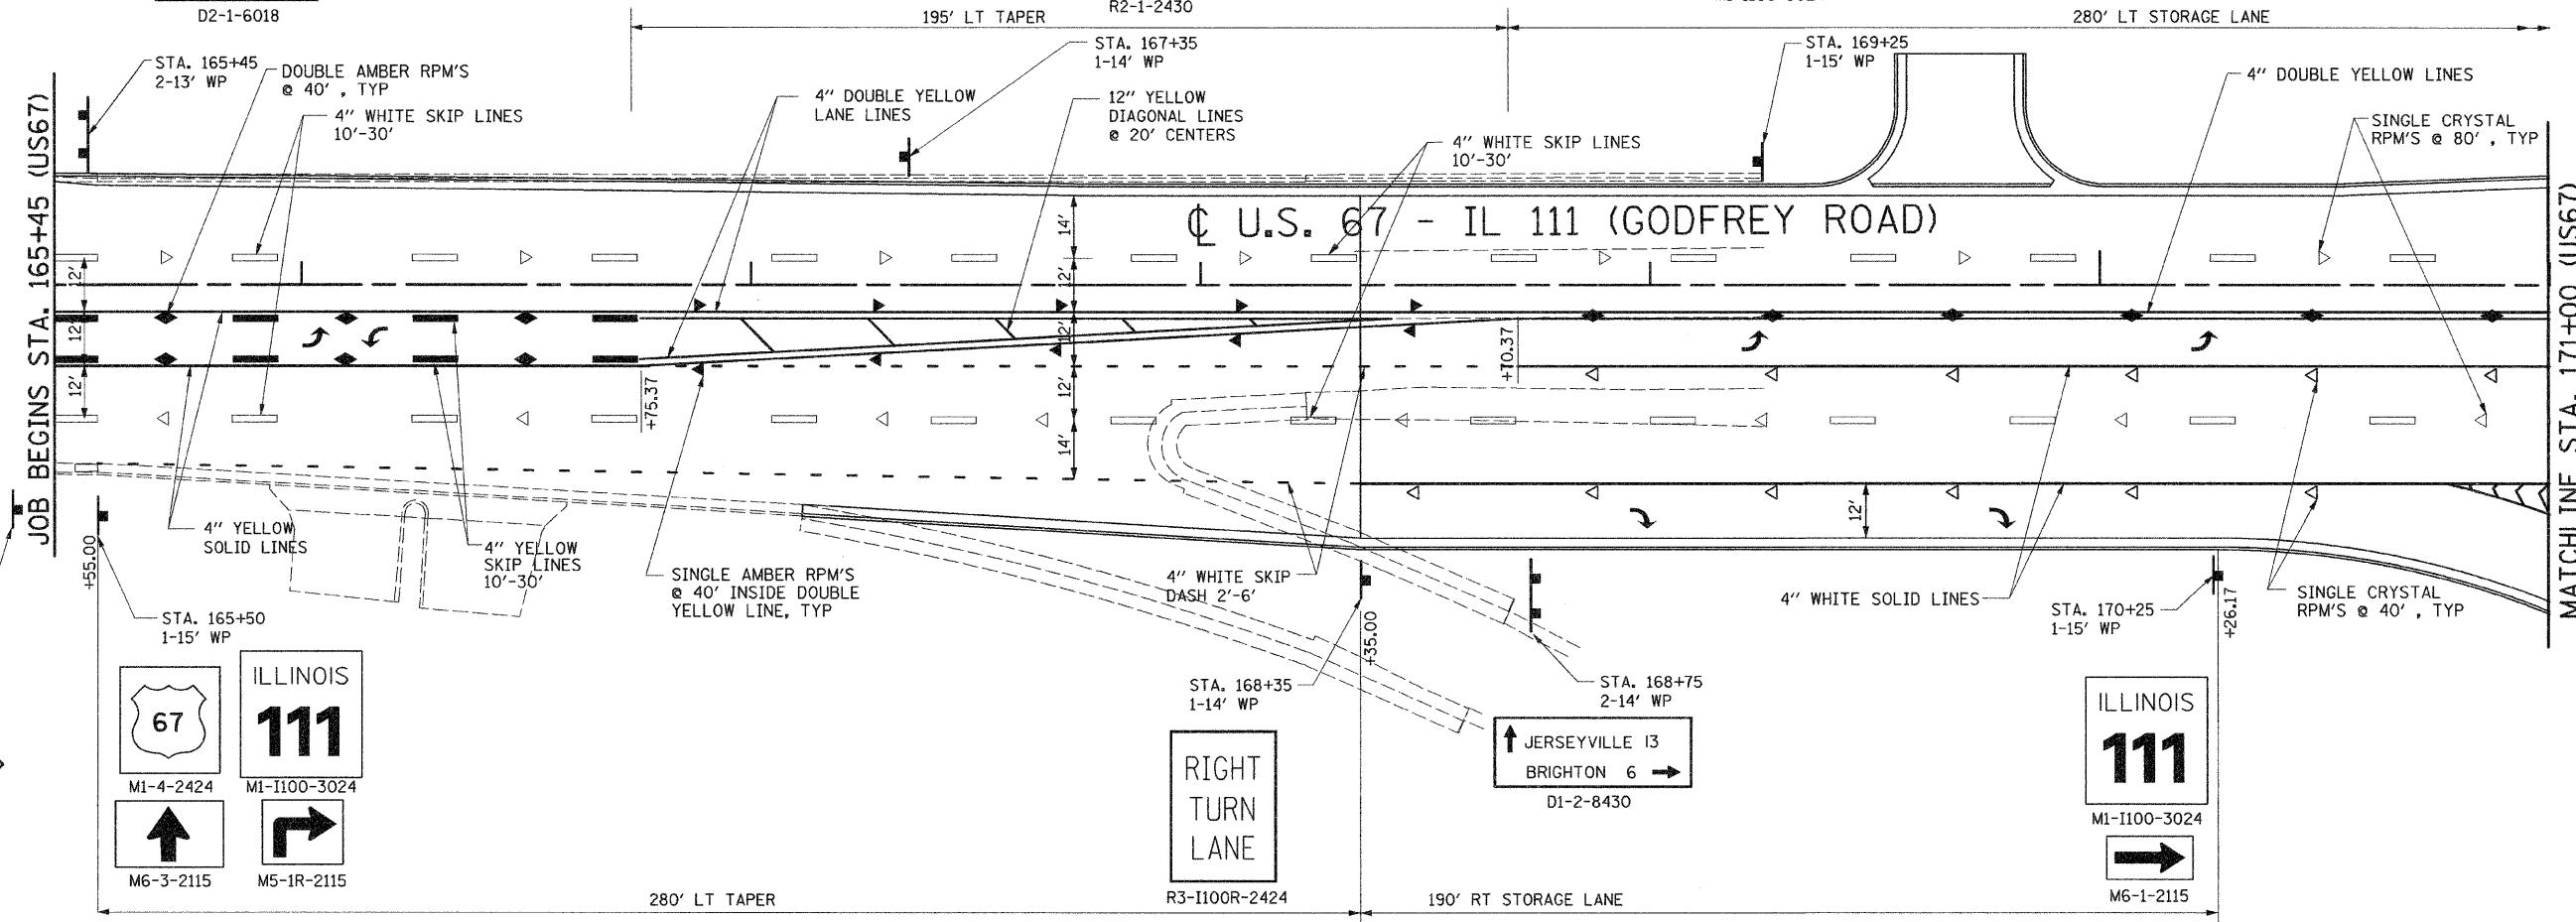

- ▷ ONE-WAY CRYSTAL MARKER
- ▶ ONE-WAY AMBER MARKER
- ◆ TWO-WAY AMBER MARKER
- SEE STANDARD 781001
- WP-WOOD POST
- ▲ THERMOPLASTIC PAVEMENT MARKING

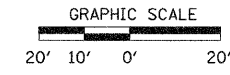

REVISIONS	
NAME	DATE

ILLINOIS DEPARTMENT OF TRANSPORTATION

SIGNING AND PAVEMENT MARKING PLANS

SCALE: VERT. DRAWN BY: U.J.
 HORIZ. DATE: 09-04-09 CHECKED BY: J.J.C.

E:\2007\PROJECTS\76311\DWG\76311-162.DWG