

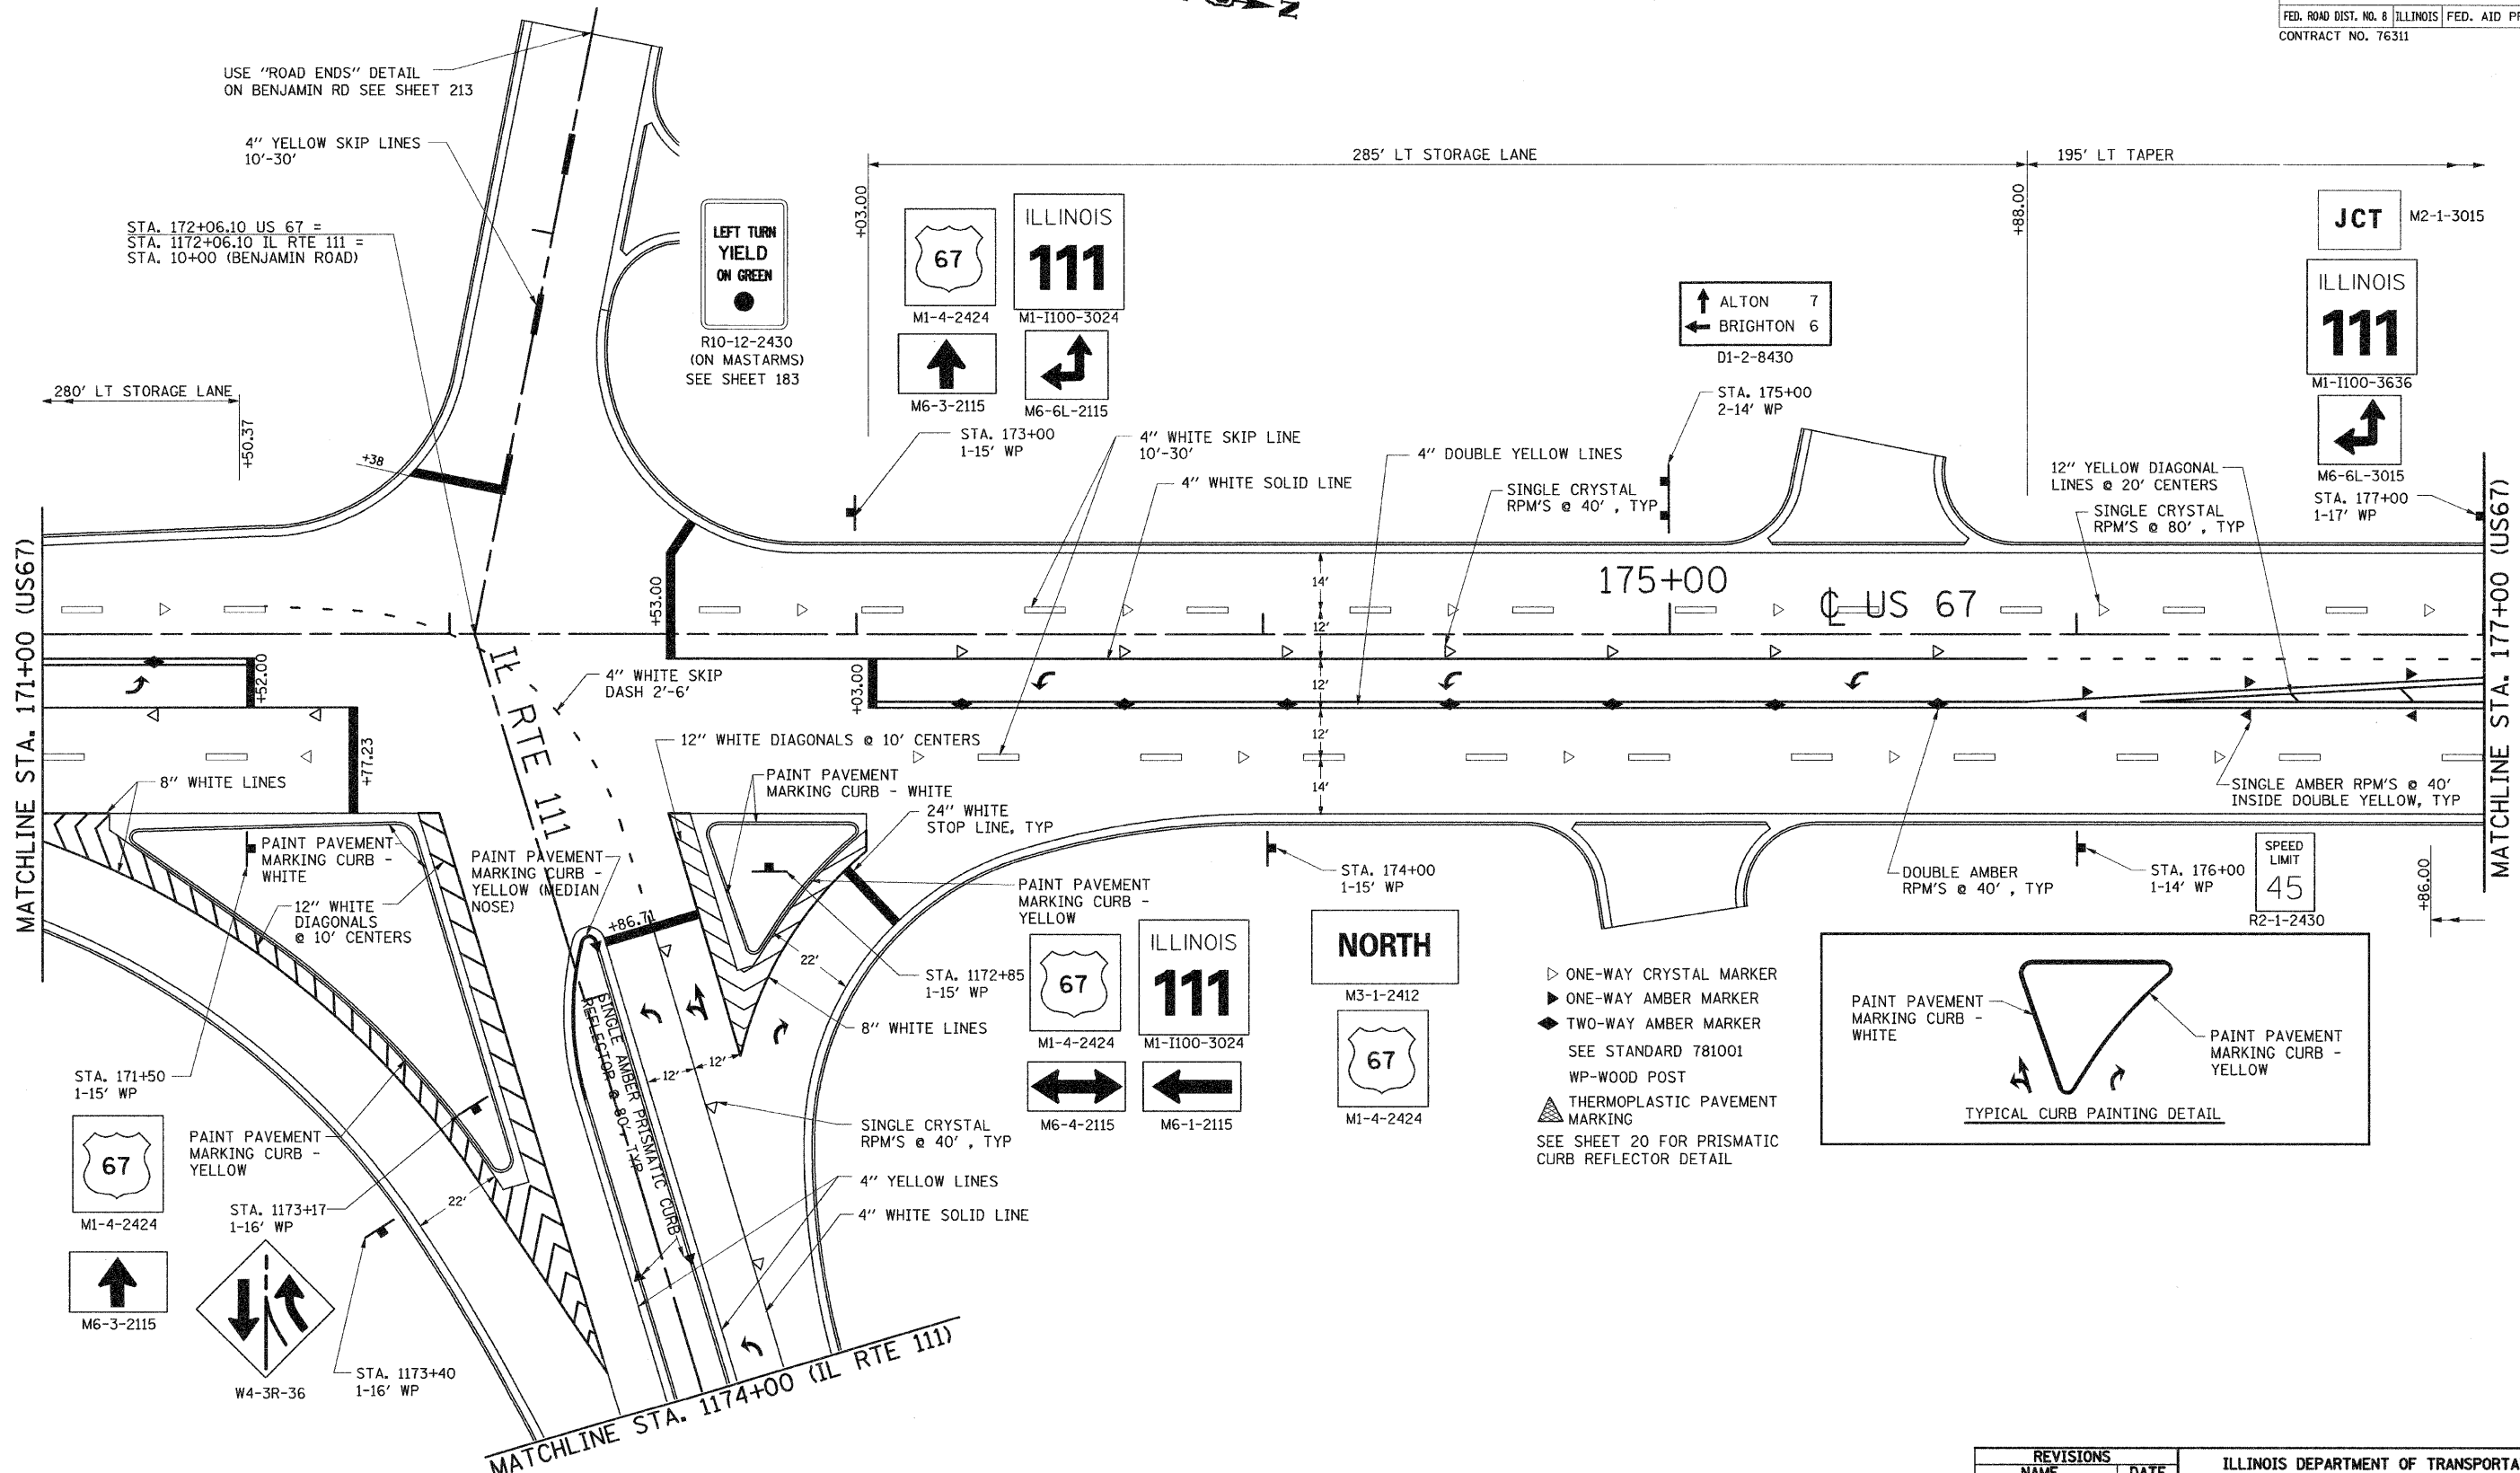


F.A.P. RTE.	SECTION	COUNTY	TOTAL SHEETS	SHEET NO.
310	60-16	MADISON	662	163
STA. 171+00		TO STA. 177+00		
FED. ROAD DIST. NO. 8 ILLINOIS FED. AID PROJECT				
CONTRACT NO. 76311				

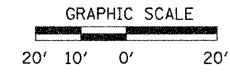

- ▷ ONE-WAY CRYSTAL MARKER
- ▷ ONE-WAY AMBER MARKER
- ◄ TWO-WAY AMBER MARKER
- SEE STANDARD 781001
- WP-WOOD POST
- ▲ THERMOPLASTIC PAVEMENT MARKING
- SEE SHEET 20 FOR PRISMATIC CURB REFLECTOR DETAIL

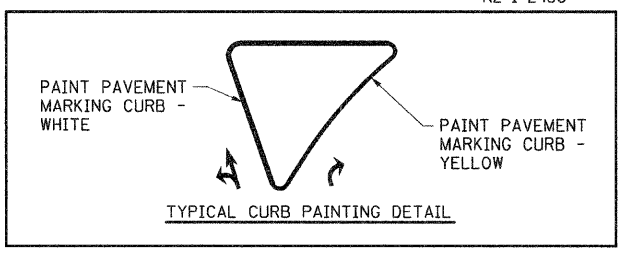

REVISIONS	
NAME	DATE

ILLINOIS DEPARTMENT OF TRANSPORTATION

SIGNING AND PAVEMENT MARKING PLANS

SCALE: VERT. _____
 HORIZ. _____

DATE: 09-04-09

DRAWN BY: U.J.
 CHECKED BY: J.J.C.