


F.A.P. RTE.	SECTION	COUNTY	TOTAL SHEETS	SHEET NO.
310	60-16	MADISON	662	167
STA. 110+00		TO STA. 132+00		
FED. ROAD DIST. NO. 8 ILLINOIS FED. AID PROJECT				
CONTRACT NO. 76311				

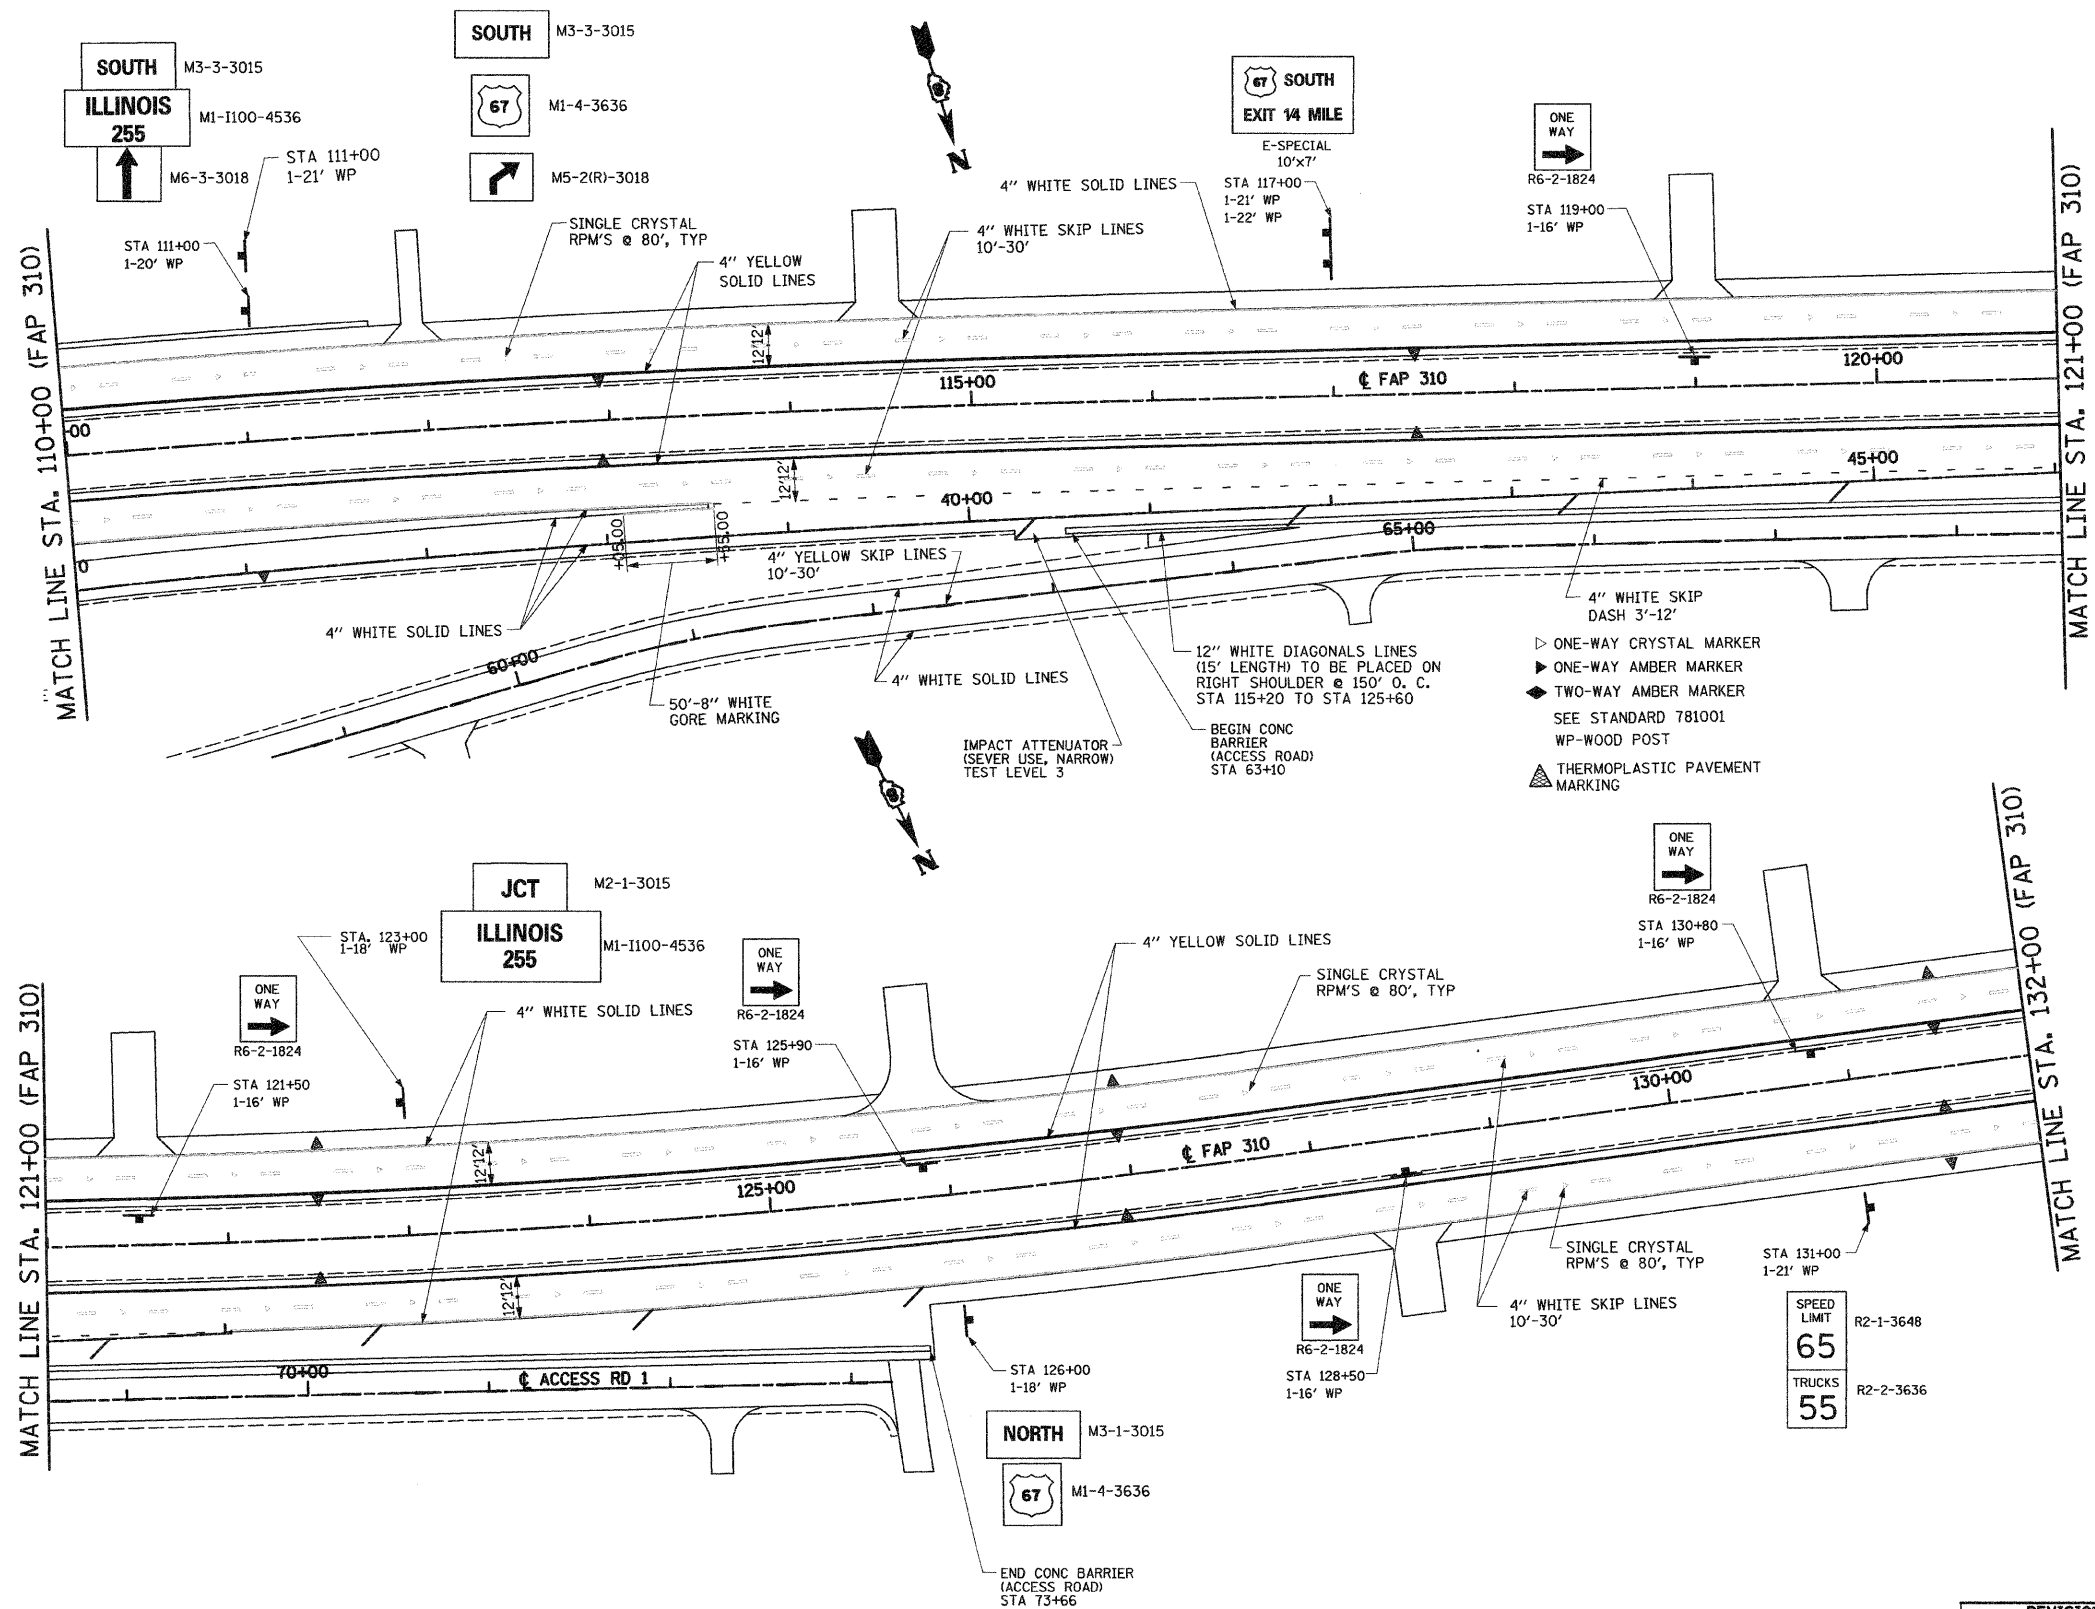

- ▷ ONE-WAY CRYSTAL MARKER
- ▷ ONE-WAY AMBER MARKER
- ◄ TWO-WAY AMBER MARKER
- SEE STANDARD 781001
- WP-WOOD POST
- ▲ THERMOPLASTIC PAVEMENT MARKING

REVISIONS	
NAME	DATE


ILLINOIS DEPARTMENT OF TRANSPORTATION

SIGNING AND PAVEMENT MARKING PLANS

SCALE: VERT. _____
 HORIZ. _____

DATE: 09-04-09

DRAWN BY: U.J.
 CHECKED BY: J.J.C.

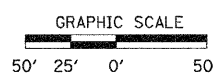

E:\2007\310\310WAY\9006.dgn 3/2/2009 10:35:09 AM