


F.A.P. RTE.	SECTION	COUNTY	TOTAL SHEETS	SHEET NO.
310	60-16	MADISON	662	168
STA. 132+00		TO STA. 142+00		
FED. ROAD DIST. NO. 8 ILLINOIS FED. AID PROJECT				
CONTRACT NO. 76311				

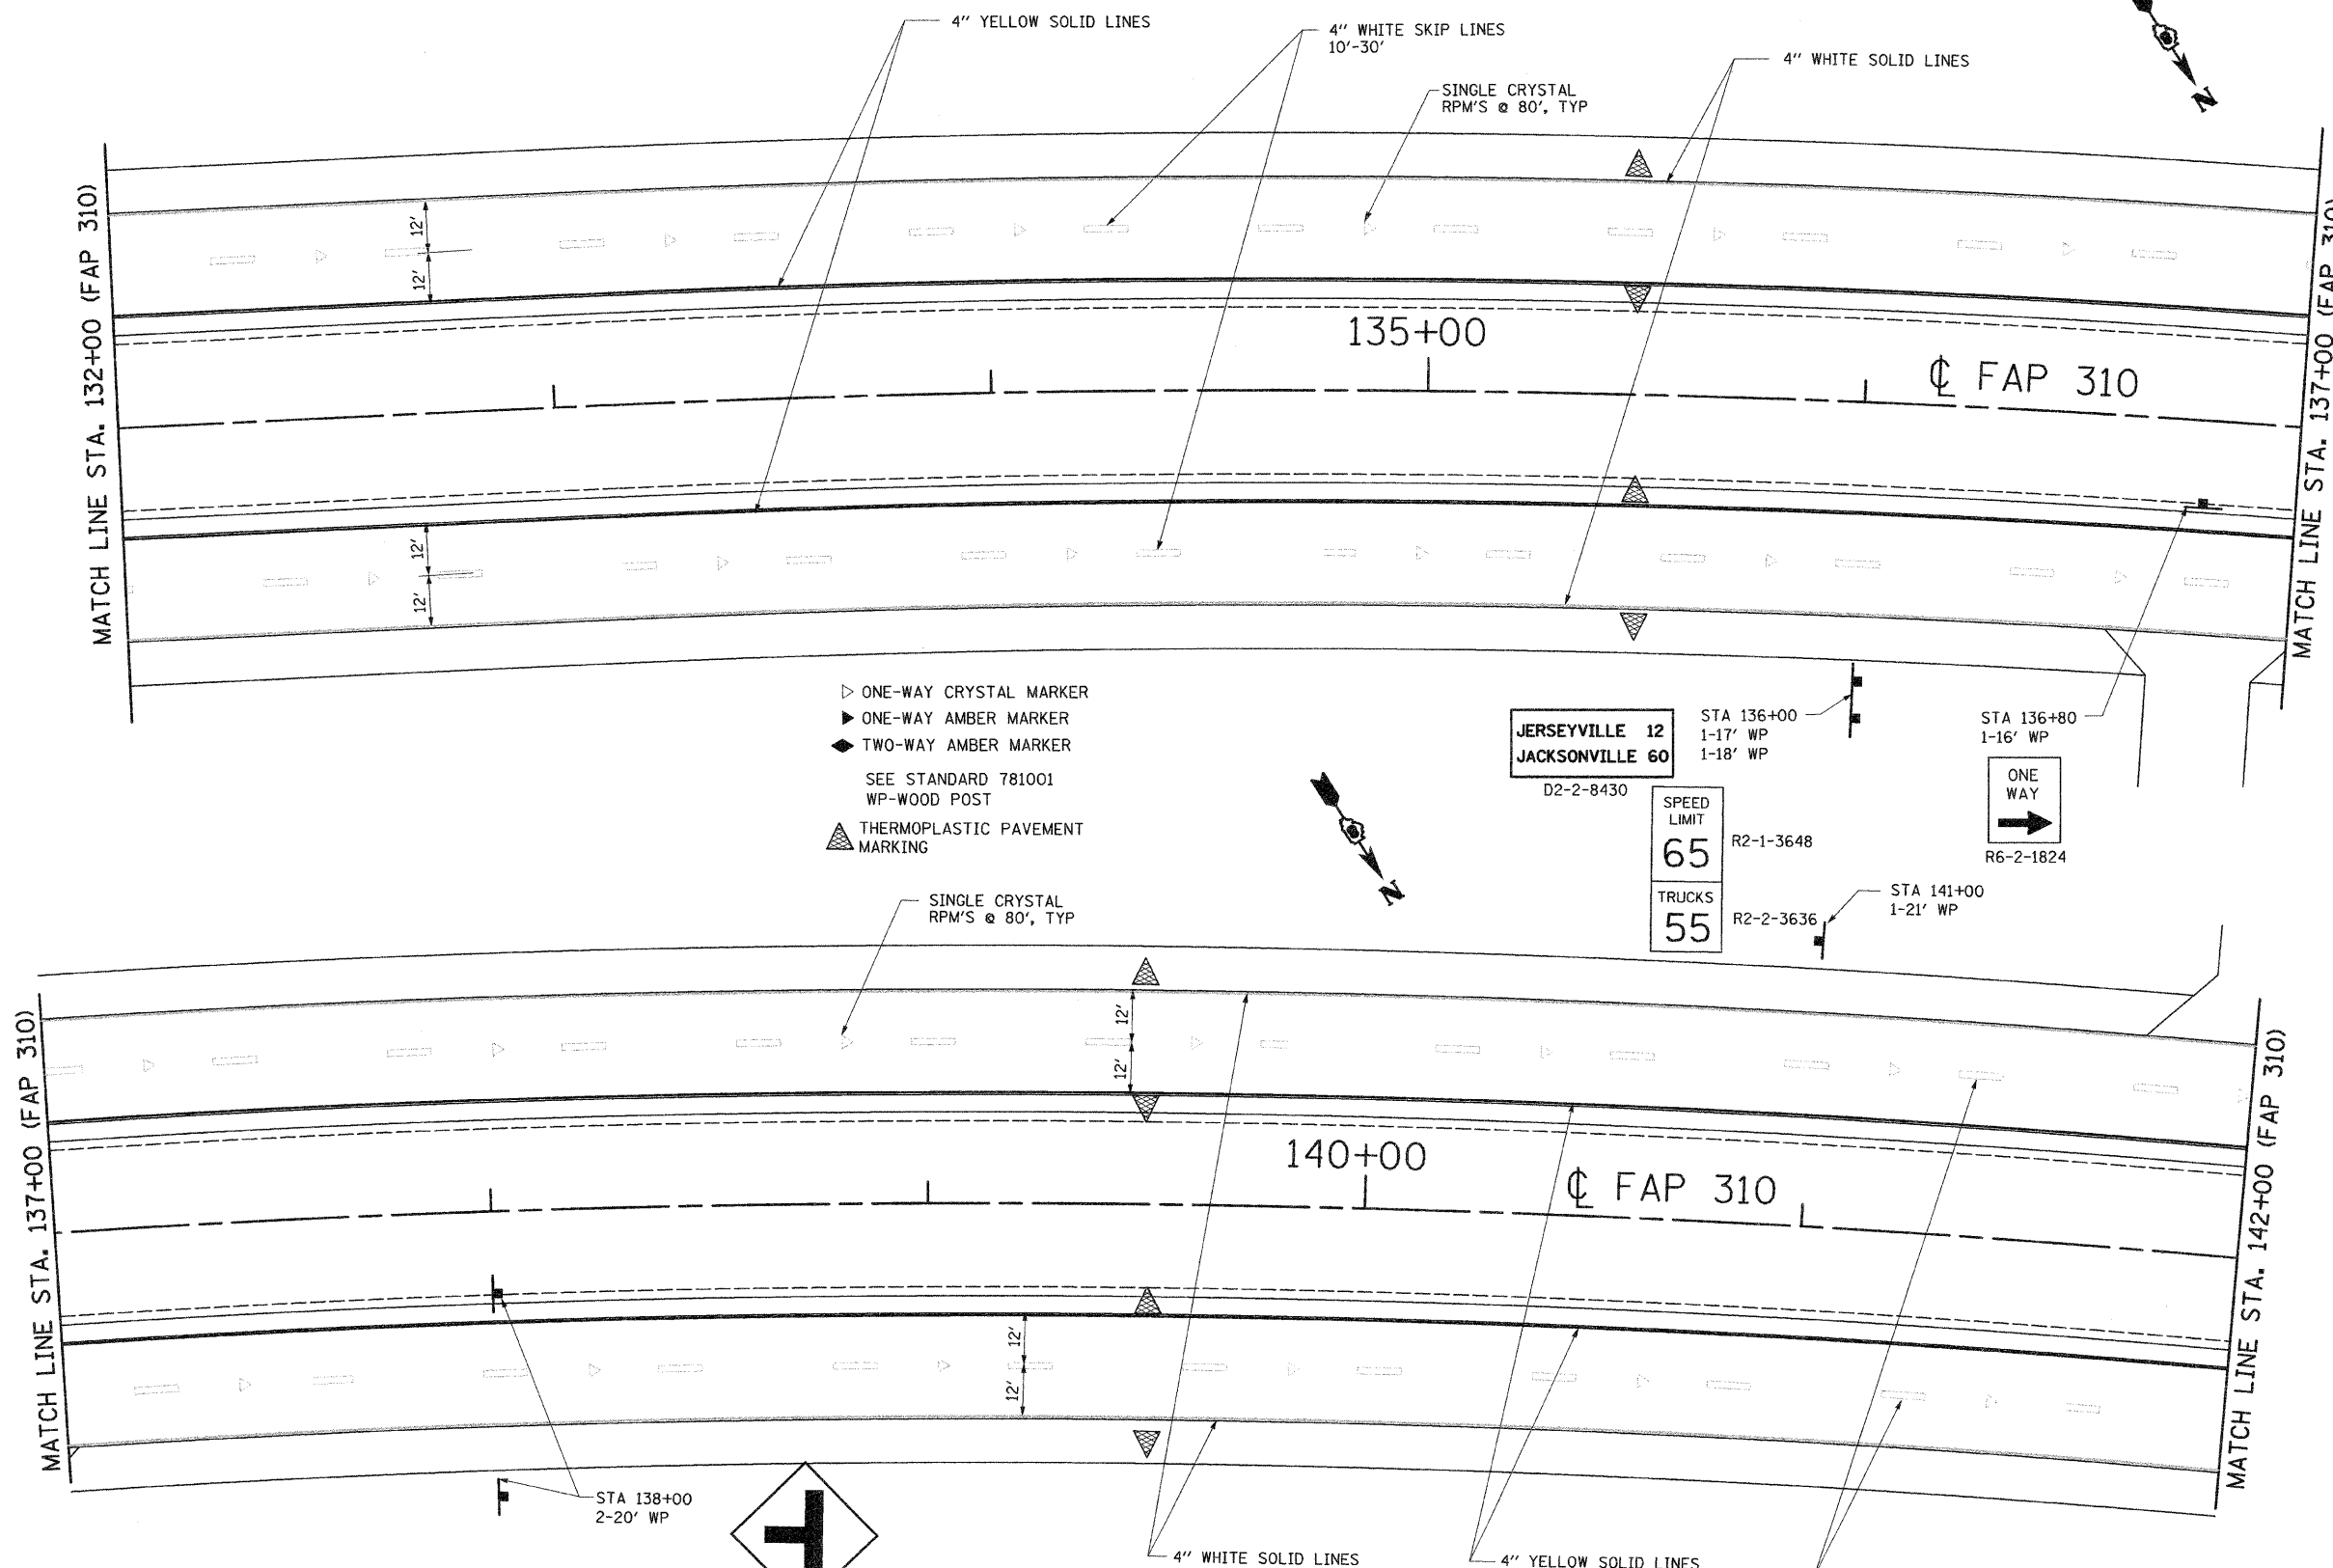


- ▷ ONE-WAY CRYSTAL MARKER
- ▶ ONE-WAY AMBER MARKER
- ◆ TWO-WAY AMBER MARKER
- SEE STANDARD 781001 WP-WOOD POST
- ▲ THERMOPLASTIC PAVEMENT MARKING


JERSEYVILLE 12
JACKSONVILLE 60
D2-2-8430

SPEED LIMIT
65
TRUCKS
55

ONE WAY
R6-2-1824

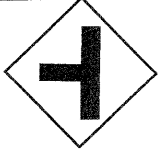

W2-2L-48
BEUTTEL ROAD
W17-1101-2415

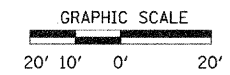

REVISIONS	
NAME	DATE

ILLINOIS DEPARTMENT OF TRANSPORTATION
SIGNING AND PAVEMENT MARKING PLANS
SCALE: VERT. HORIZ.
DATE: 09-04-09
DRAWN BY: U.J.
CHECKED BY: J.J.C.