

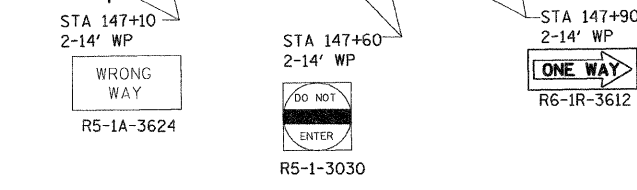
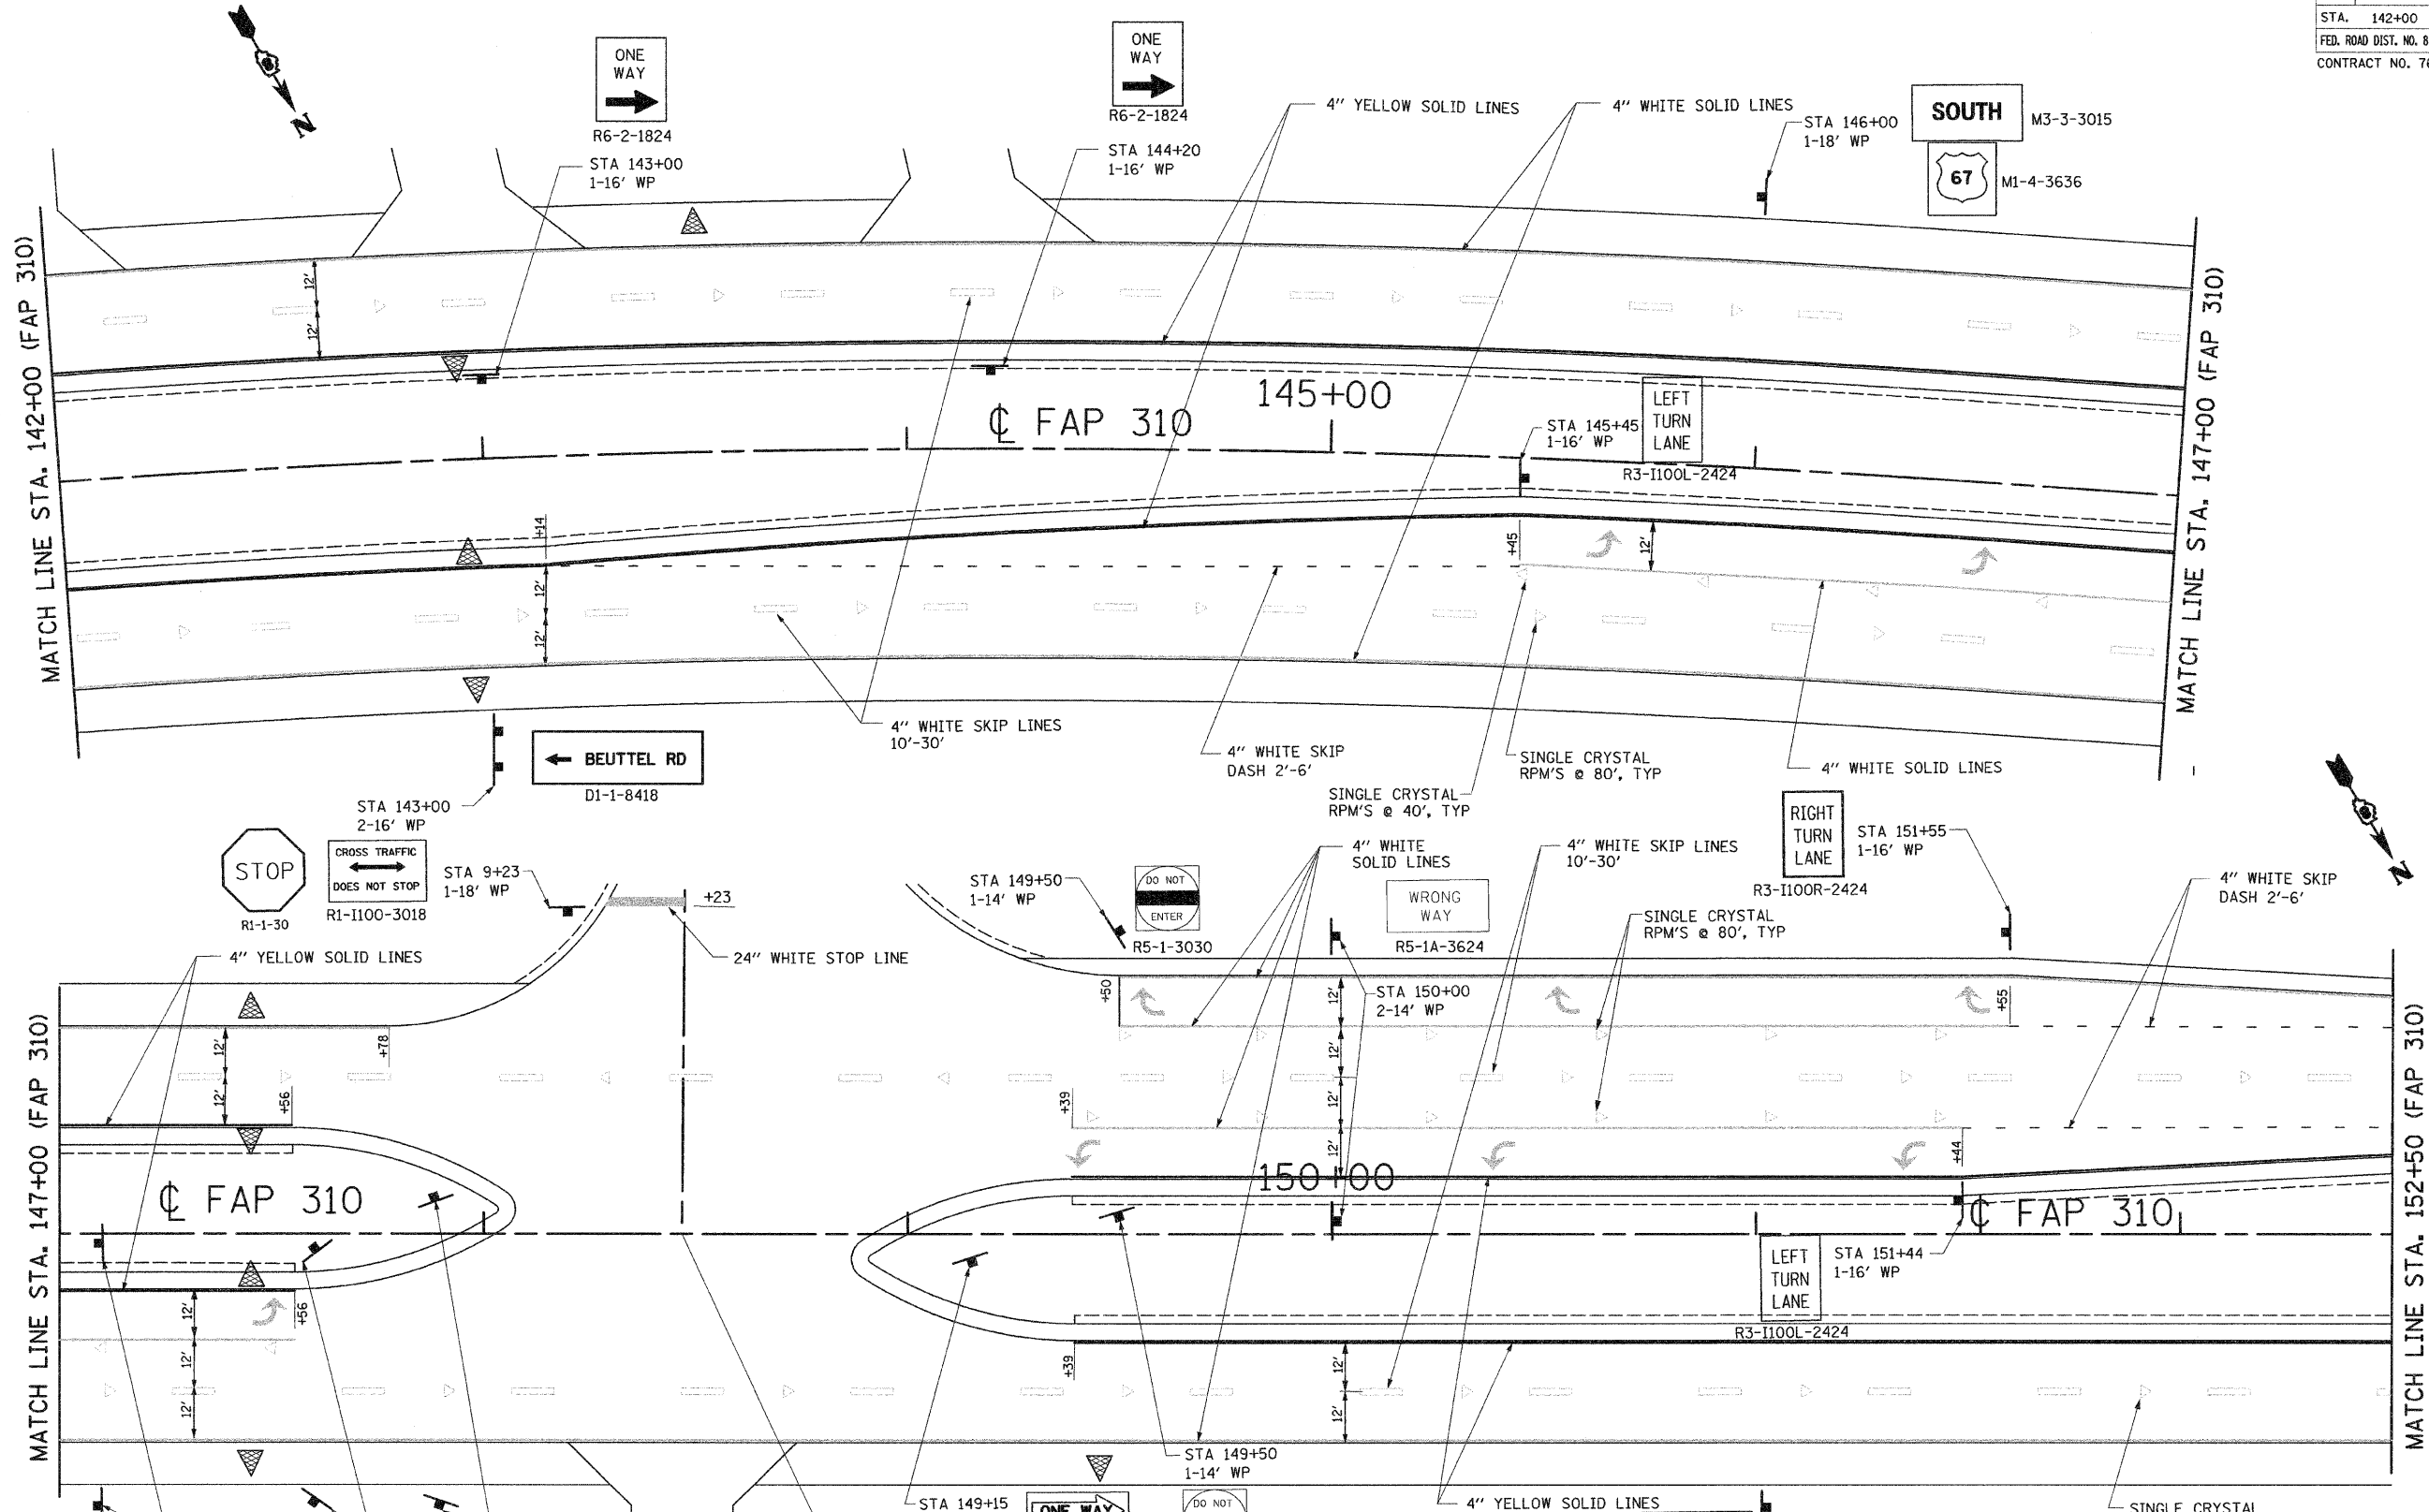


F.A.P. RTE.	SECTION	COUNTY	TOTAL SHEETS	SHEET NO.
310	60-16	MADISON	662	169
STA. 142+00		TO STA. 152+50		
FED. ROAD DIST. NO. 8 ILLINOIS FED. AID PROJECT				
CONTRACT NO. 76311				

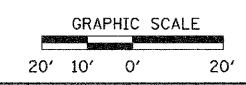

STA. 148+46.71 (F.A.P. RTE. 310) = STA. 10+00 (BEUTTEL RD.)

- ▷ ONE-WAY CRYSTAL MARKER
- ▶ ONE-WAY AMBER MARKER
- ◆ TWO-WAY AMBER MARKER
- SEE STANDARD 781001 WP-WOOD POST
- ▲ THERMOPLASTIC PAVEMENT MARKING

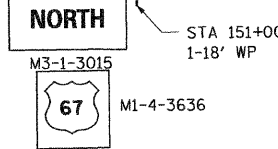

REVISIONS	
NAME	DATE

ILLINOIS DEPARTMENT OF TRANSPORTATION

SIGNING AND PAVEMENT MARKING PLANS

SCALE: VERT. _____
 HORIZ. _____
 DATE: 09-04-09

DRAWN BY: J.J.J.
 CHECKED BY: J.J.J.