


F.A.P. RTE.	SECTION	COUNTY	TOTAL SHEETS	SHEET NO.
310	60-16	MADISON	662	170
STA. 152+50		TO STA. 163+50		
FED. ROAD DIST. NO. 8 ILLINOIS FED. AID PROJECT				
CONTRACT NO. 76311				

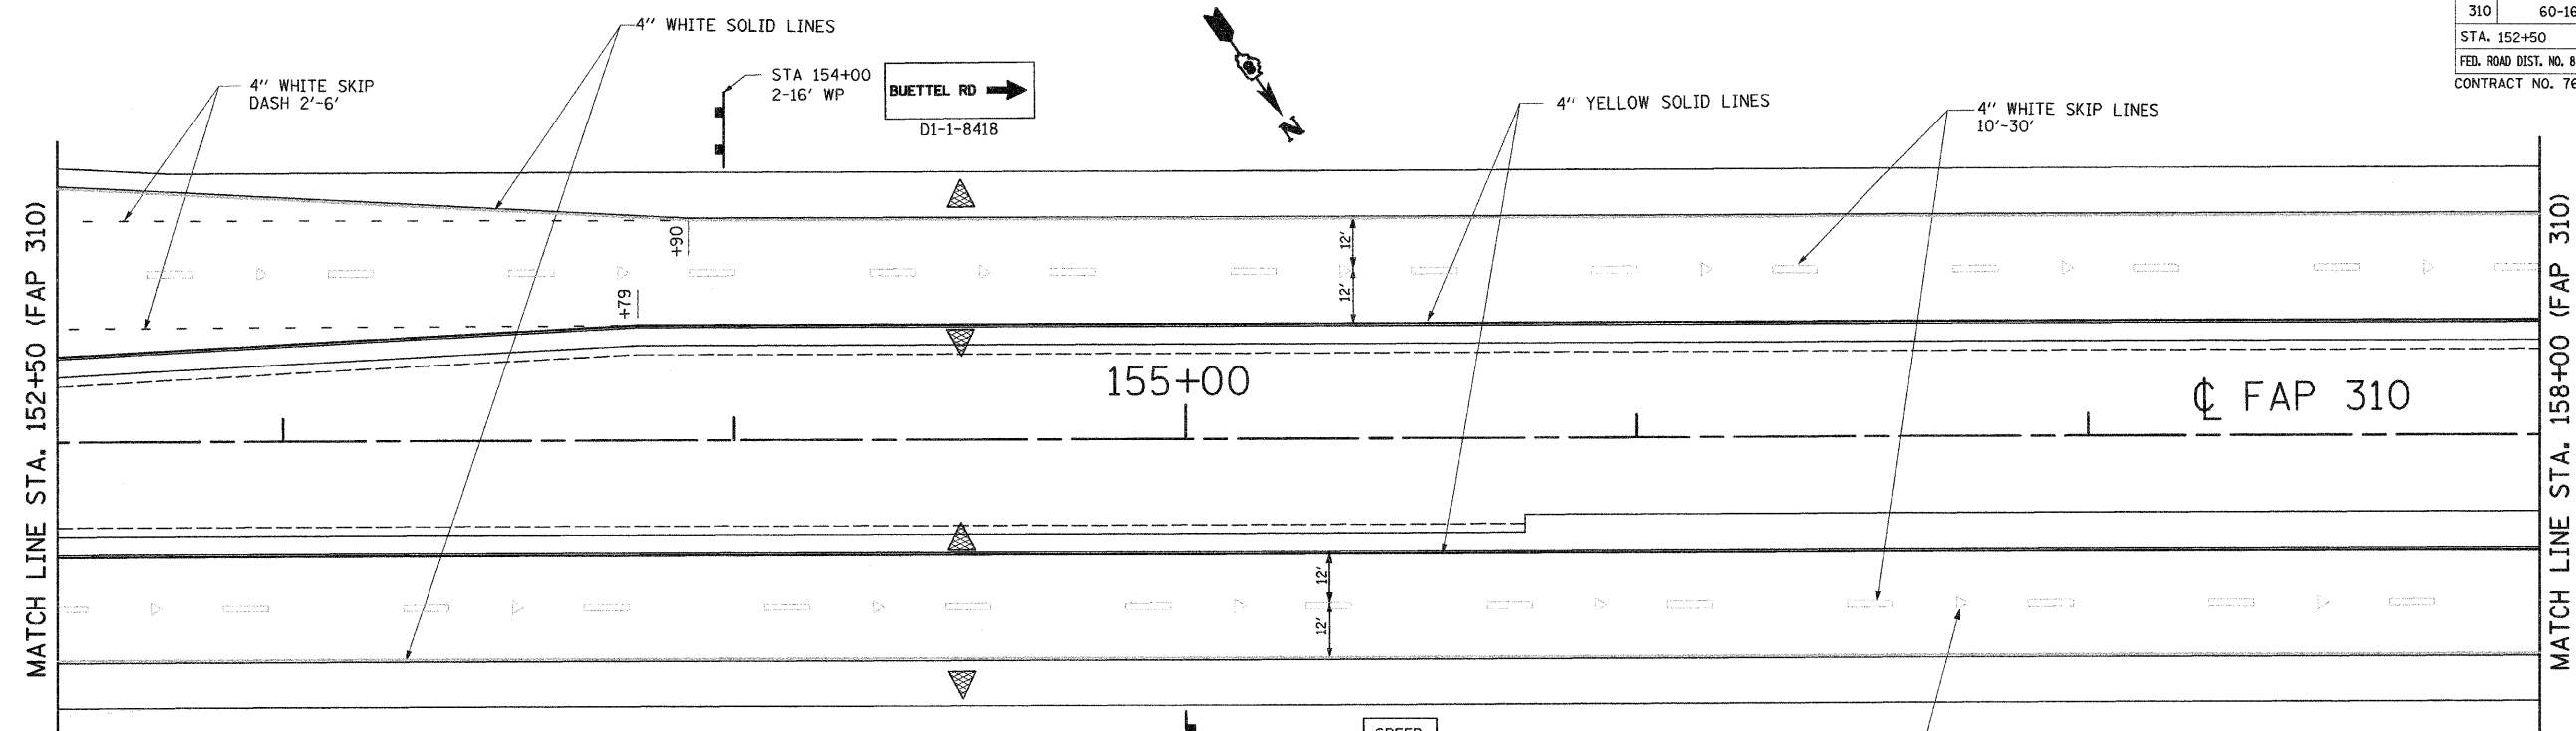

- ▷ ONE-WAY CRYSTAL MARKER
- ▶ ONE-WAY AMBER MARKER
- ◆ TWO-WAY AMBER MARKER
- SEE STANDARD 781001 WP-WOOD POST
- ▲ THERMOPLASTIC PAVEMENT MARKING

NOTE:
POLYUREA PAVEMENT MARKINGS WILL BE USED IN LIEU OF THERMOPLASTIC ON ALL CONCRETE SURFACING OF BRIDGE DECKS AND APPROACHES.

STA 155+00
1-21" WP


SPEED LIMIT	65
TRUCKS	55

R2-1-3648
R2-2-3636


R2-1-3648

SPEED LIMIT	65
TRUCKS	55

R2-2-3636

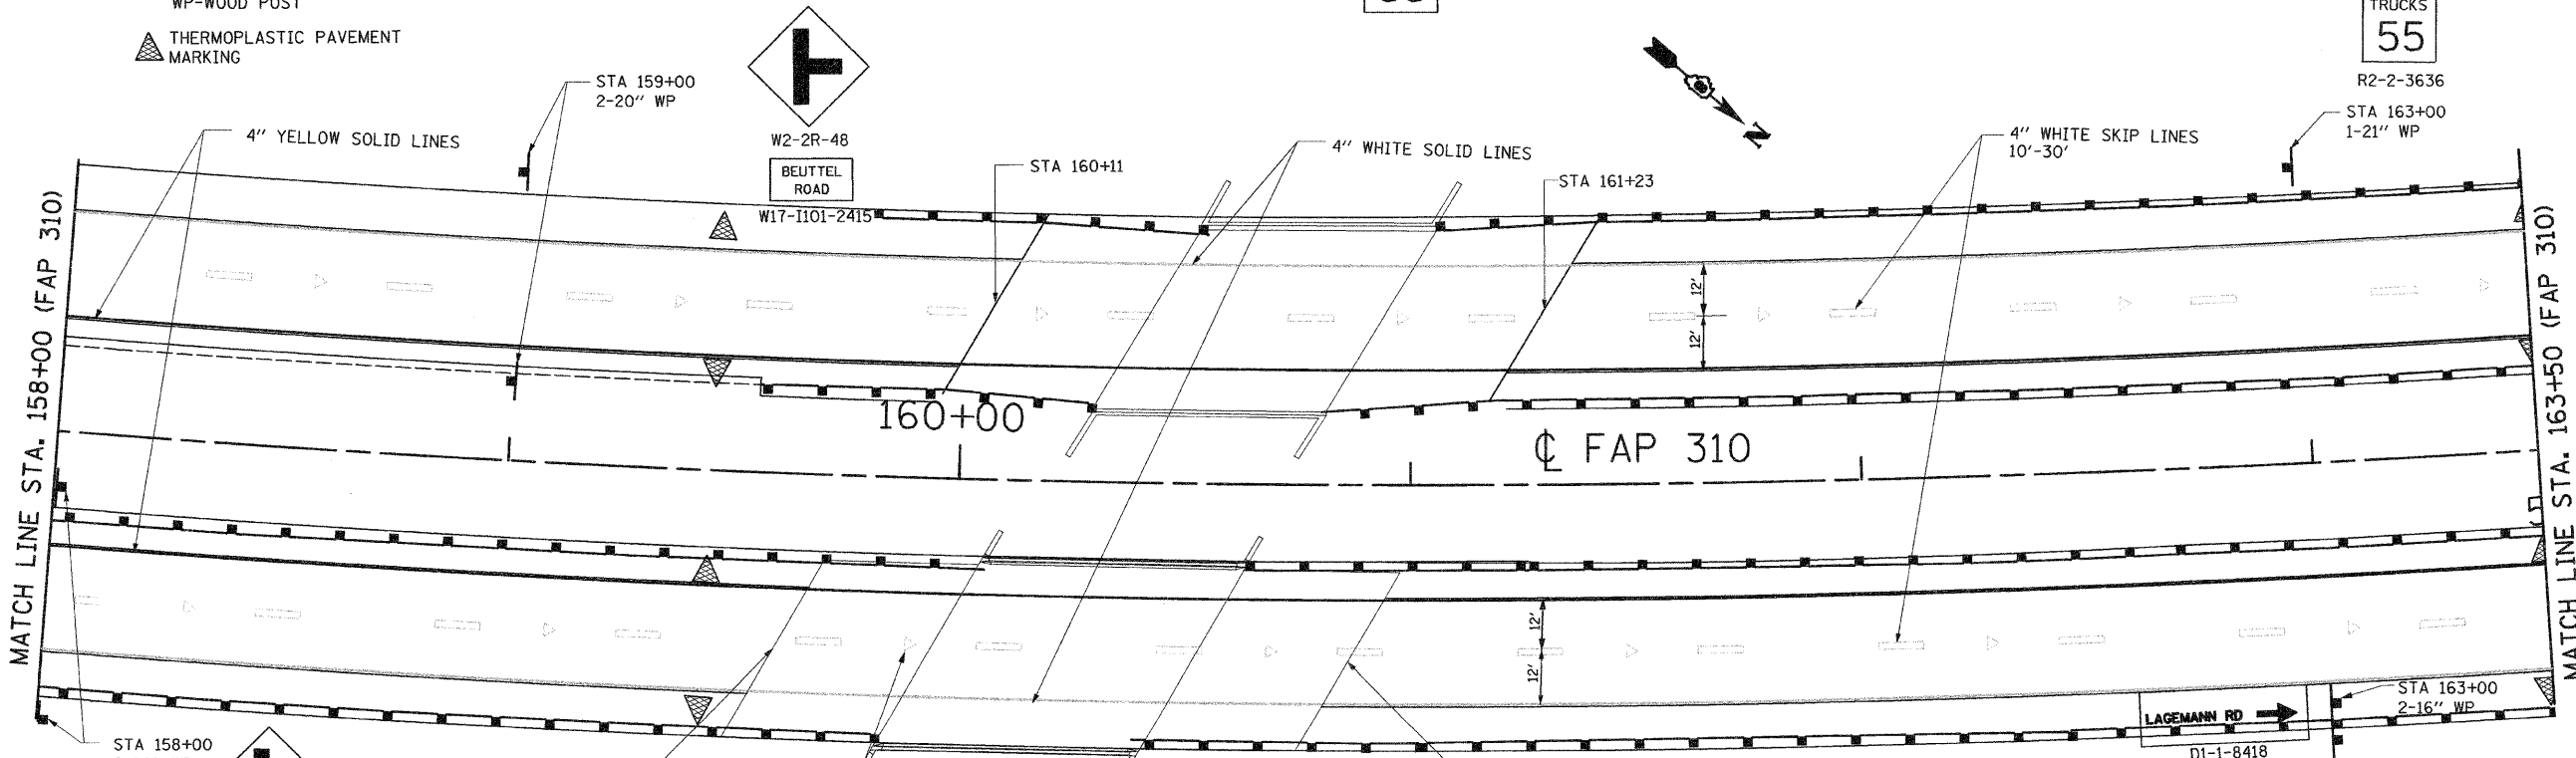

W2-2R-48
LAGEMANN ROAD
W17-1101-3015

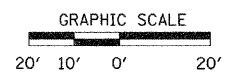

REVISIONS	
NAME	DATE

ILLINOIS DEPARTMENT OF TRANSPORTATION

SIGNING AND PAVEMENT MARKING PLANS

SCALE: VERT. _____
HORIZ. _____
DATE: 09-04-09

DRAWN BY: U.J.
CHECKED BY: J.J.C.