



F.A.P. RTE.	SECTION	COUNTY	TOTAL SHEETS	SHEET NO.
310	60-16	MADISON	662	171
STA. 163+50		TO STA. 174+50		
FED. ROAD DIST. NO. 8 ILLINOIS FED. AID PROJECT				
CONTRACT NO. 76311				

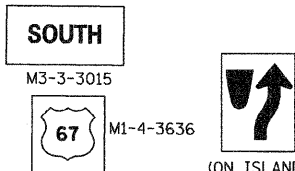


NOTE:
POLYUREA PAVEMENT MARKINGS WILL BE USED IN LIEU OF THERMOPLASTIC ON ALL CONCRETE SURFACING OF BRIDGE DECKS AND APPROACHES.

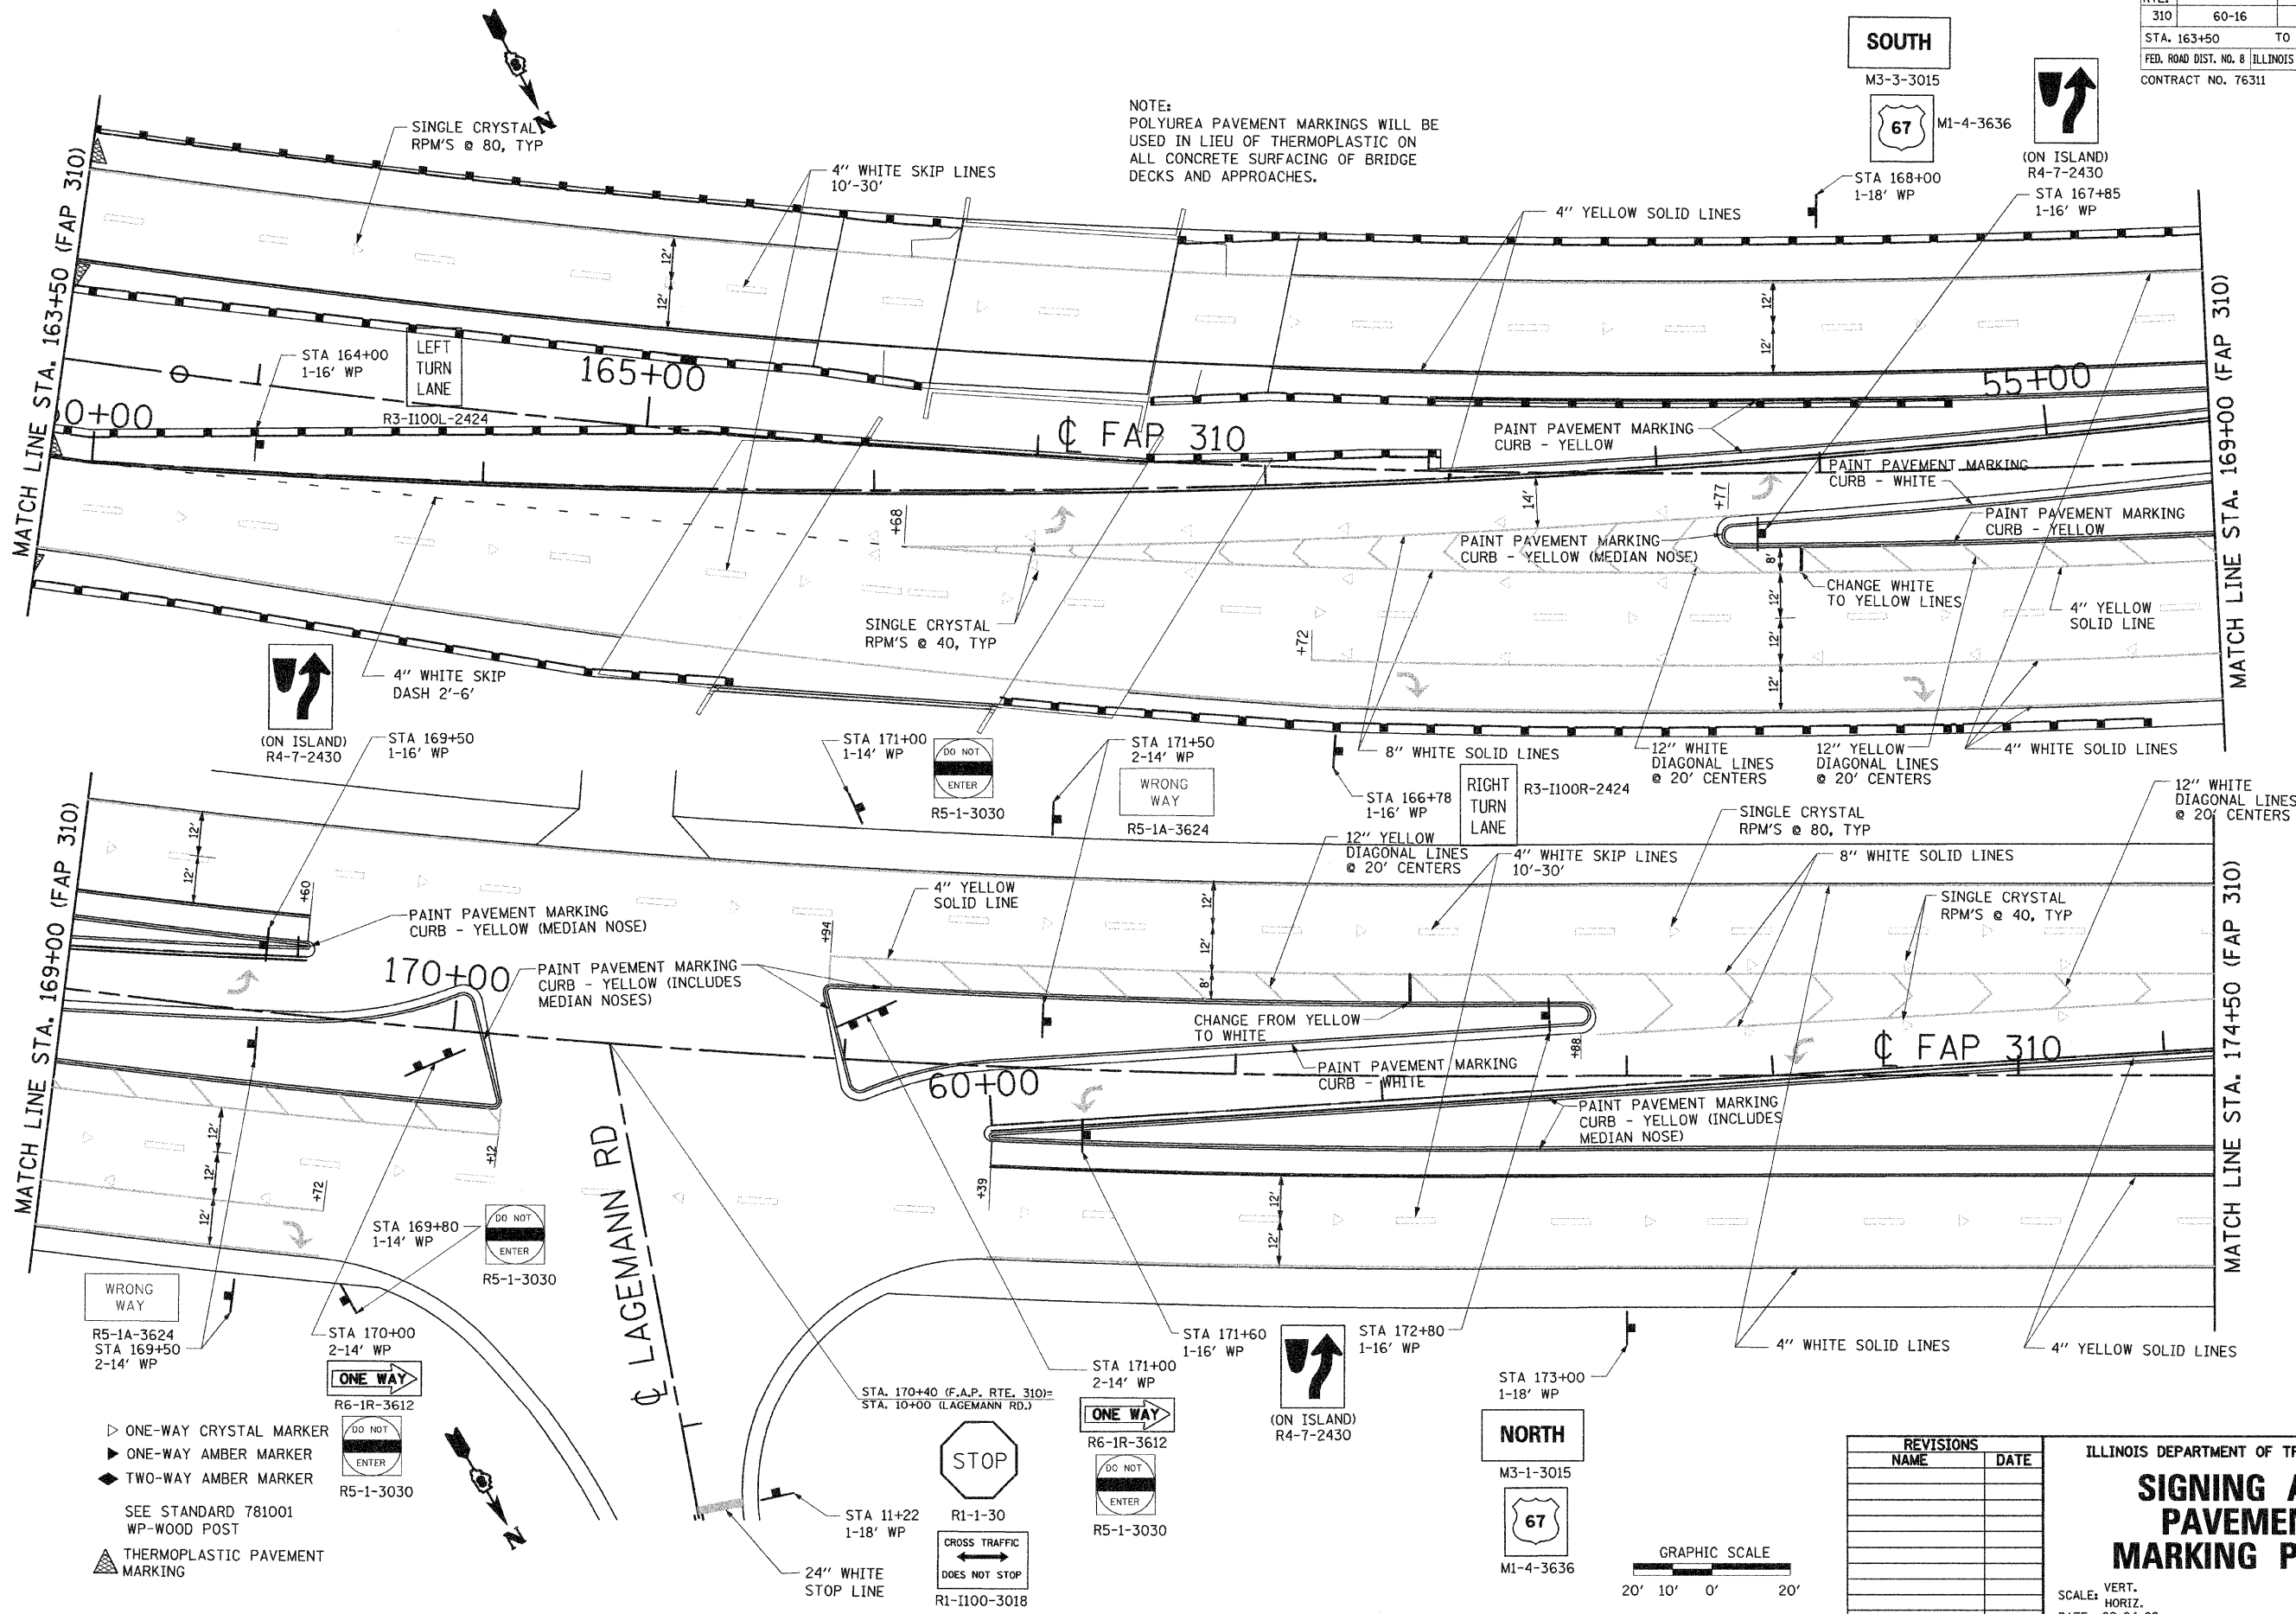

- ▷ ONE-WAY CRYSTAL MARKER
- ▶ ONE-WAY AMBER MARKER
- ◆ TWO-WAY AMBER MARKER
- SEE STANDARD 781001 WP-WOOD POST
- ▲ THERMOPLASTIC PAVEMENT MARKING

REVISIONS	
NAME	DATE

ILLINOIS DEPARTMENT OF TRANSPORTATION
SIGNING AND PAVEMENT MARKING PLANS
SCALE: VERT. _____
HORIZ. _____
DATE: 09-04-09
DRAWN BY: U.J.
CHECKED BY: J.J.C.

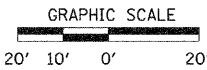

E:\2009\310\60-16\171.dwg 9/2/2009 10:35:12 AM